
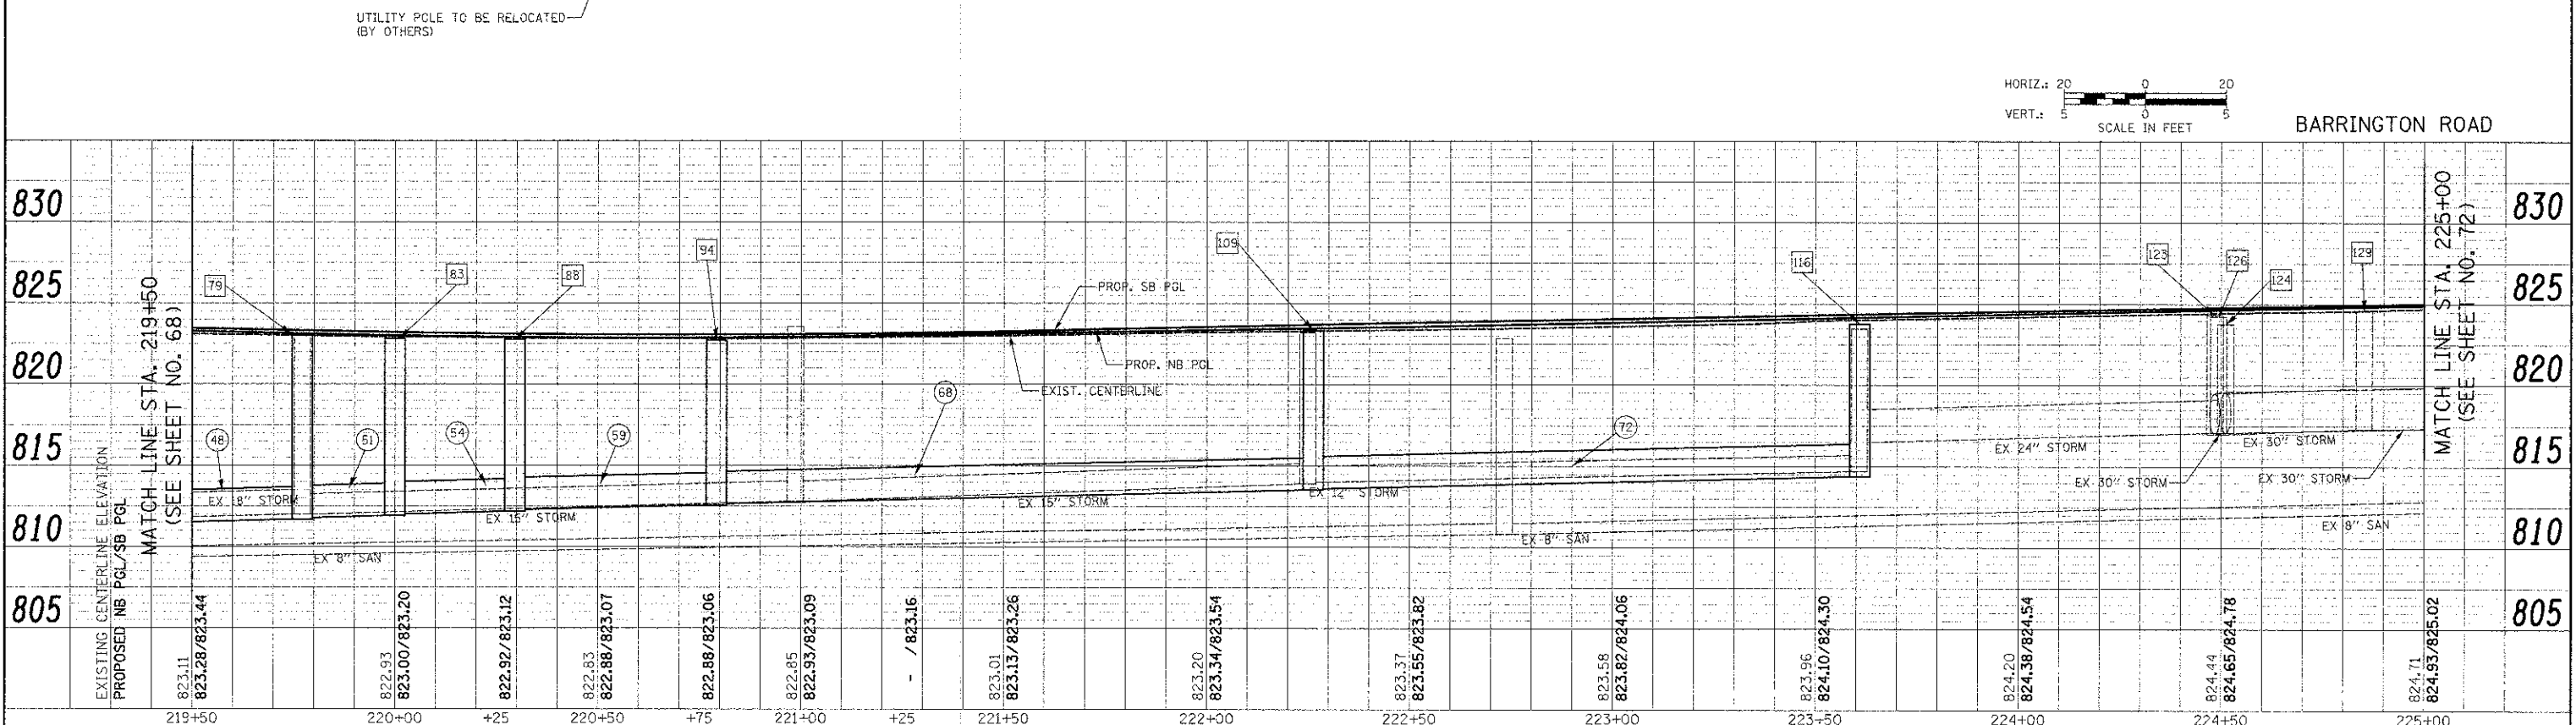
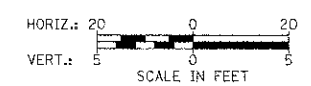


| | |
|-----------|--|
| DATE | |
| BY | |
| APPROVED | |
| FILED | |
| NOTED | |
| NOTE BOOK | |
| NO. | |
| DATE | |
| BY | |
| APPROVED | |
| FILED | |
| NOTED | |
| NOTE BOOK | |
| NO. | |

| | |
|-----------|--|
| DATE | |
| BY | |
| APPROVED | |
| FILED | |
| NOTED | |
| NOTE BOOK | |
| NO. | |
| DATE | |
| BY | |
| APPROVED | |
| FILED | |
| NOTED | |
| NOTE BOOK | |
| NO. | |

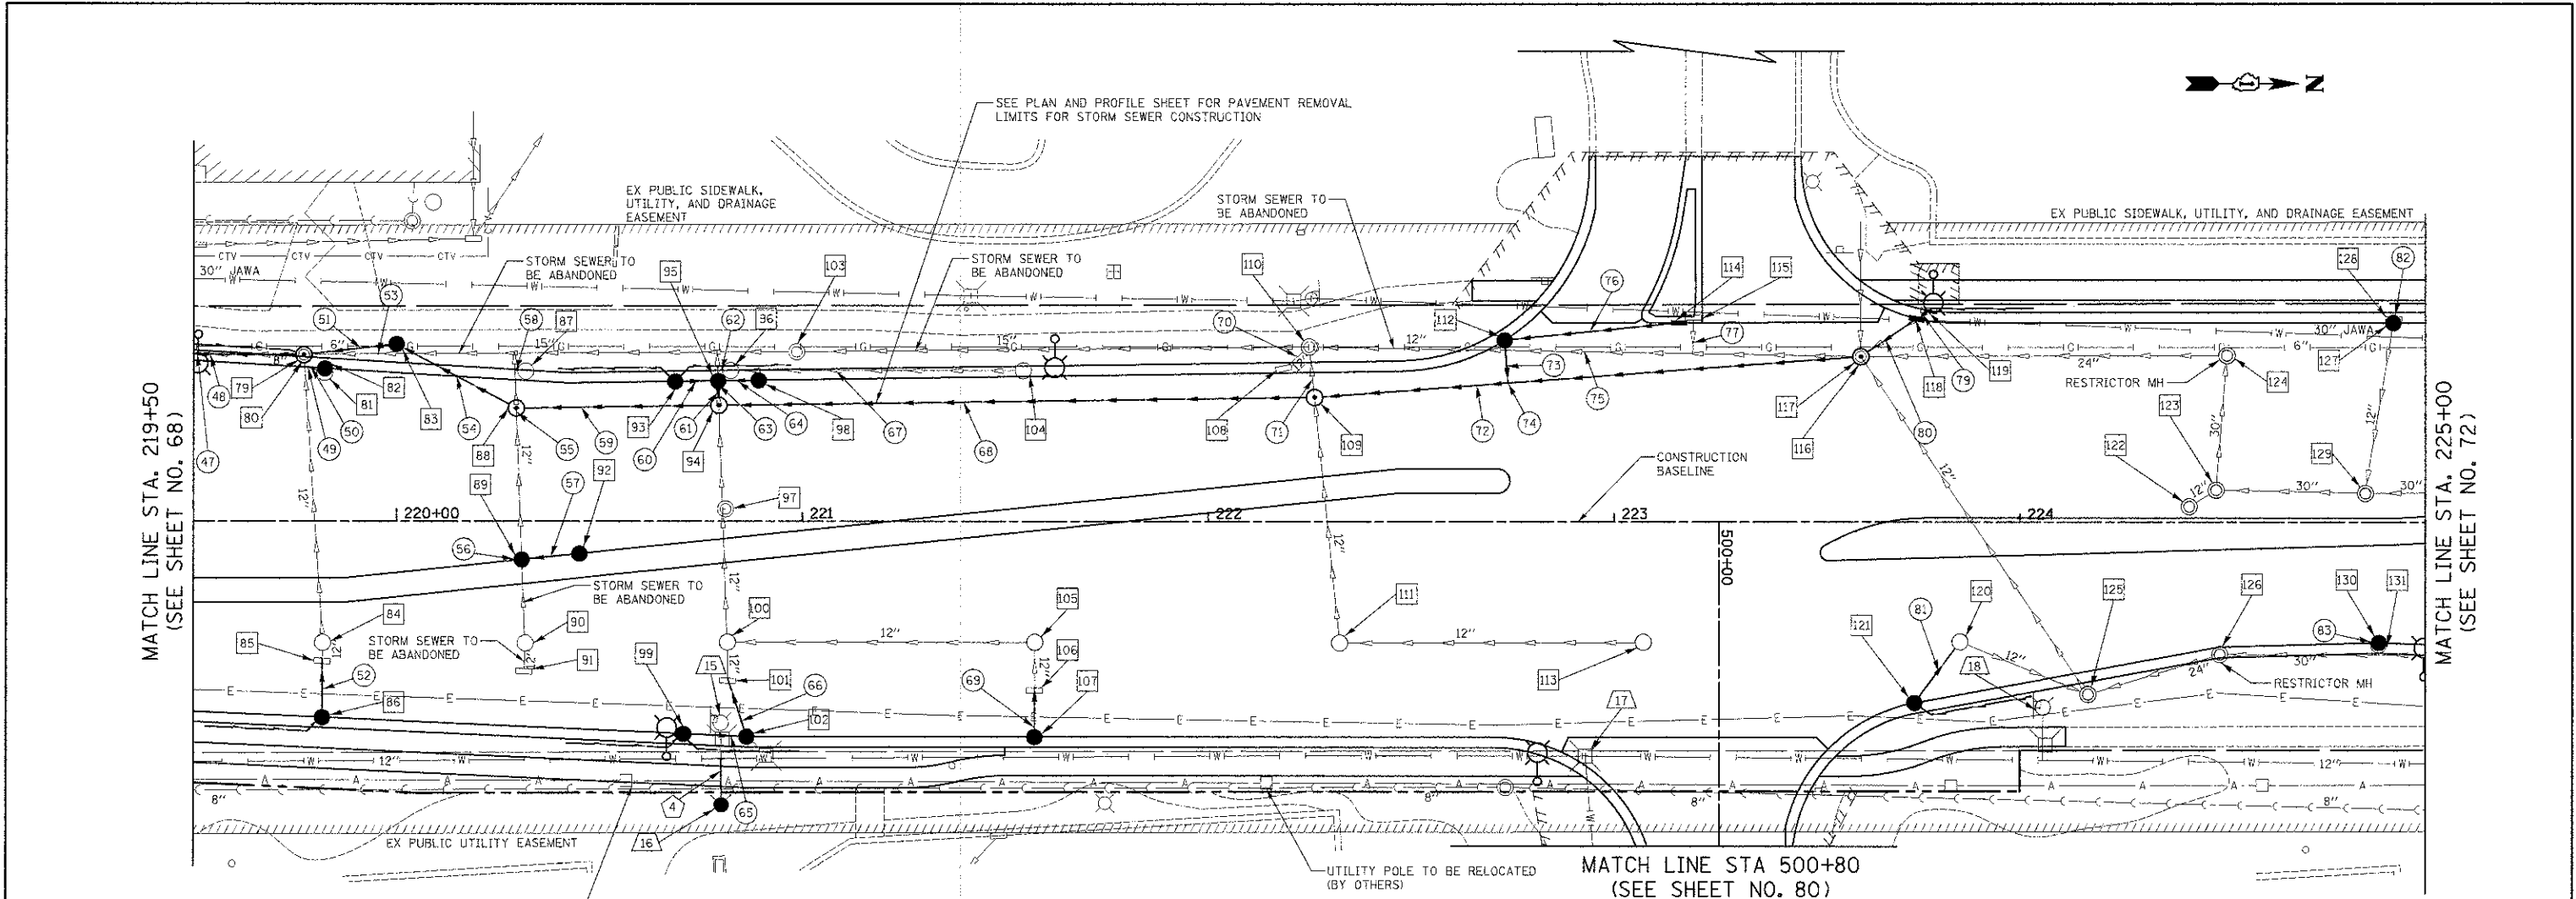

| | | | | | | | | | | | | |
|-------------------------------------|--------------------------------|----------------|-----------|-----------------------------------------------------------------|---------------------------------------------------------|----------------------------------------------------------------|--------------------------|----------------------------|--------------------|--------------|--|--|
| FILE NAME = | USER NAME = djk | DESIGNED - JAT | REVISED - | STATE OF ILLINOIS DEPARTMENT OF TRANSPORTATION | BARRINGTON ROAD DRAINAGE AND UTILITIES | F.A.U. RTE. 1322 | SECTION 01-00074-00-CH | COUNTY COOK | TOTAL SHEETS 245 | SHEET NO. 70 | | |
| ... \2329\cadd\sheet\2329_EU_34.dgn | PLOT SCALE = 20.0000' / 1" IN. | DRAWN - JAT | REVISED - | | | SCALE: 1" = 20' | SHEET NO. 5 OF 15 SHEETS | STA. 219+50 TO STA. 225+00 | CONTRACT NO. 63629 | | | |
| | PLOT DATE = 8/17/2012 | CHECKED - DJK | REVISED - | | | FED. ROAD DIST. NO. 1 ILLINOIS FED. AID PROJECT M-CMM-803(05D) | | | | | | |
| | | DATE - 8-20-12 | REVISED - | | | | | | | | | |