



- 94 2' - 12" S.S., CL. A, T-1 @ 0.5% T.B.F. (SPECIAL) = 0.4 CU. YD.
- 95 1' - 12" S.S. REMOVAL
- 96 NOT USED
- 97 NOT USED
- 98 2' - 15" S.S., CL. A, T-1 @ 0.5% T.B.F. (SPECIAL) = 0.4 CU. YD.
- 99 7' - 12" S.S. REMOVAL T.B.F. (SPECIAL) = 1.3 CU. YD.
- 100 4' - 15" S.S. REMOVAL
- 101 15' - 12" S.S., CL. A, T-1 @ 0.5% T.B.F. (SPECIAL) = 3.1 CU. YD.
- 102 6' - 12" S.S., CL. A, T-1 @ 0.5% T.B.F. (SPECIAL) = 1.3 CU. YD.
- 103 20' - 12" S.S., CL. A, T-2 @ 0.5% T.B.F. (SPECIAL) = 4.3 CU. YD.
- 104 5' - 18" S.S., CL. A, T-2 @ 0.5% T.B.F. (SPECIAL) = 1.5 CU. YD.
- 105 NOT USED

**IMPROVEMENT BEGINS STA. 35+19.50**

**IMPROVEMENT BEGINS STA. 35+19.50**

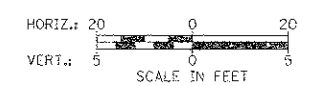

NOTE: PIPE UNDERDRAINS ON SCHAUMBURG ROAD SHALL BE PAID FOR AS "PIPE UNDERDRAINS, PERFORATED POLYVINYLCHLORIDE PIPE, 6\"/>

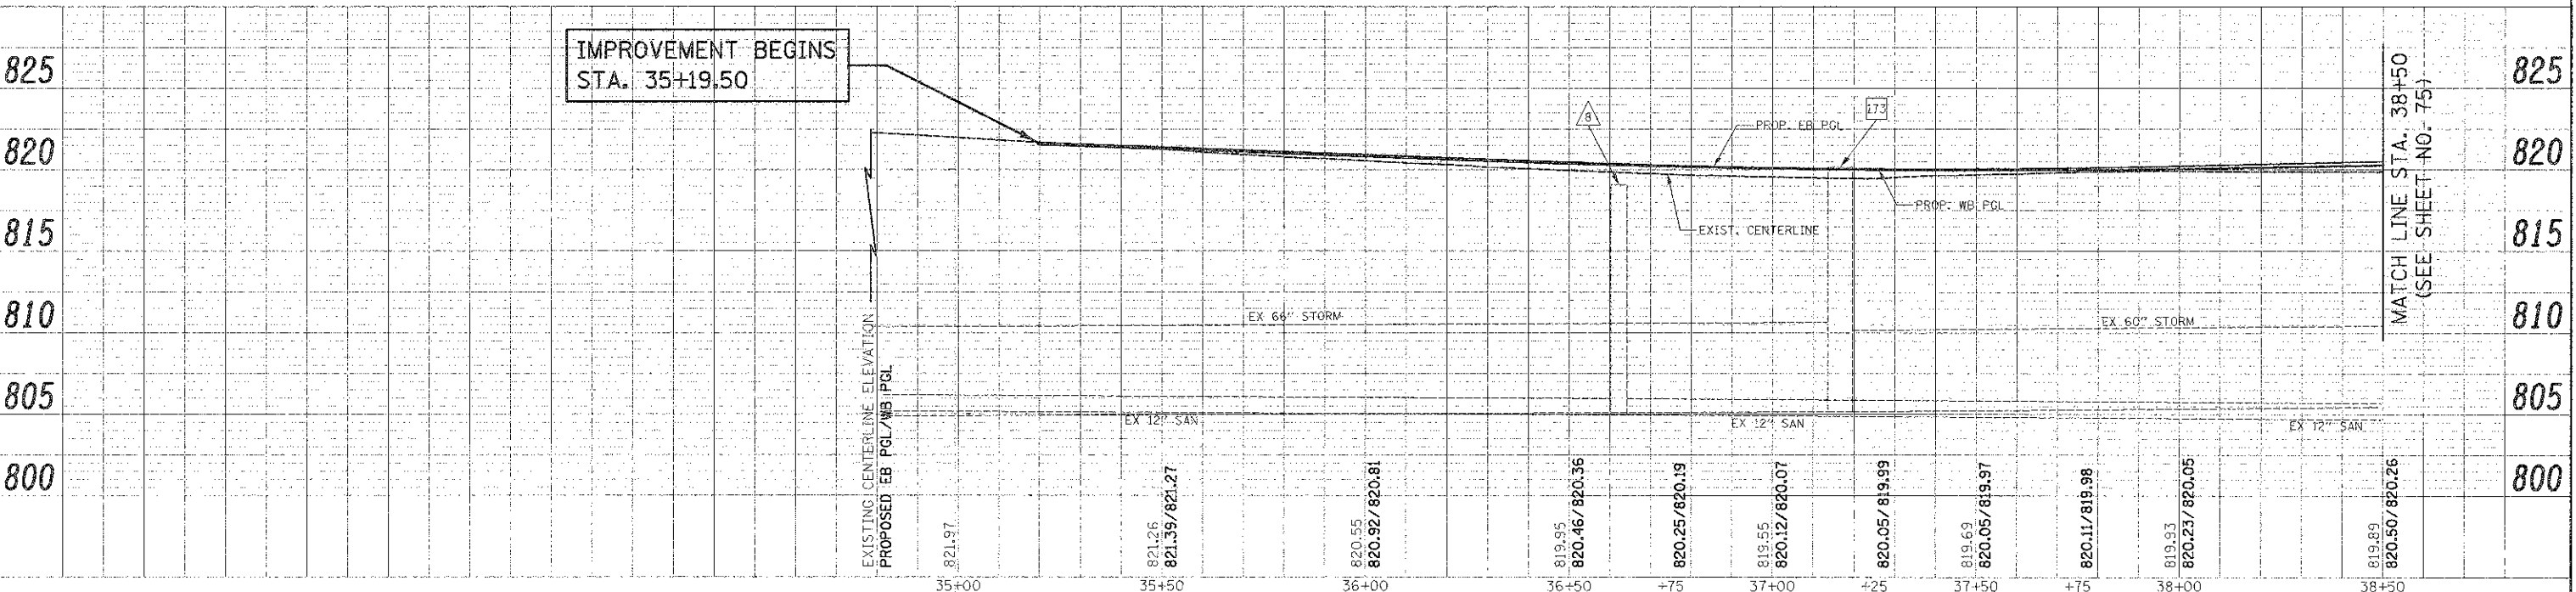

FILE NAME: .../329/road/shaeb/2024_08_27.dgn	USER NAME: e_k	DESIGNED: JAT	REVISIONS:	STATE OF ILLINOIS DEPARTMENT OF TRANSPORTATION	SCHAUMBURG ROAD DRAINAGE AND UTILITIES	F.A.I. R.T.E.: 1322	SECTION: 01-00074-00-Ch	COUNTY: COOK	TOTAL SHEETS: 245	SHEET NO.: 74	CONTRACT NO. 63629
DATE: 8/17/2024	DATE: 8-20-12	DATE: 8-20-12	DATE: 8-20-12	SCALE: 1" = 20'	SHEET NO. 9 OF 15 SHEETS	STA. 35+19.50 TO STA. 38+50	FED. ROAD DIST. NO. 1	ILLINOIS FED. AID PROJECT M-CMM-60030510			