


PLAN	REVISED	DATE
NOTE BOOK	NO.	
NO.		


PROFILE	DATE
NO.	

IMPROVEMENT BEGINS
STA. 203+03.28

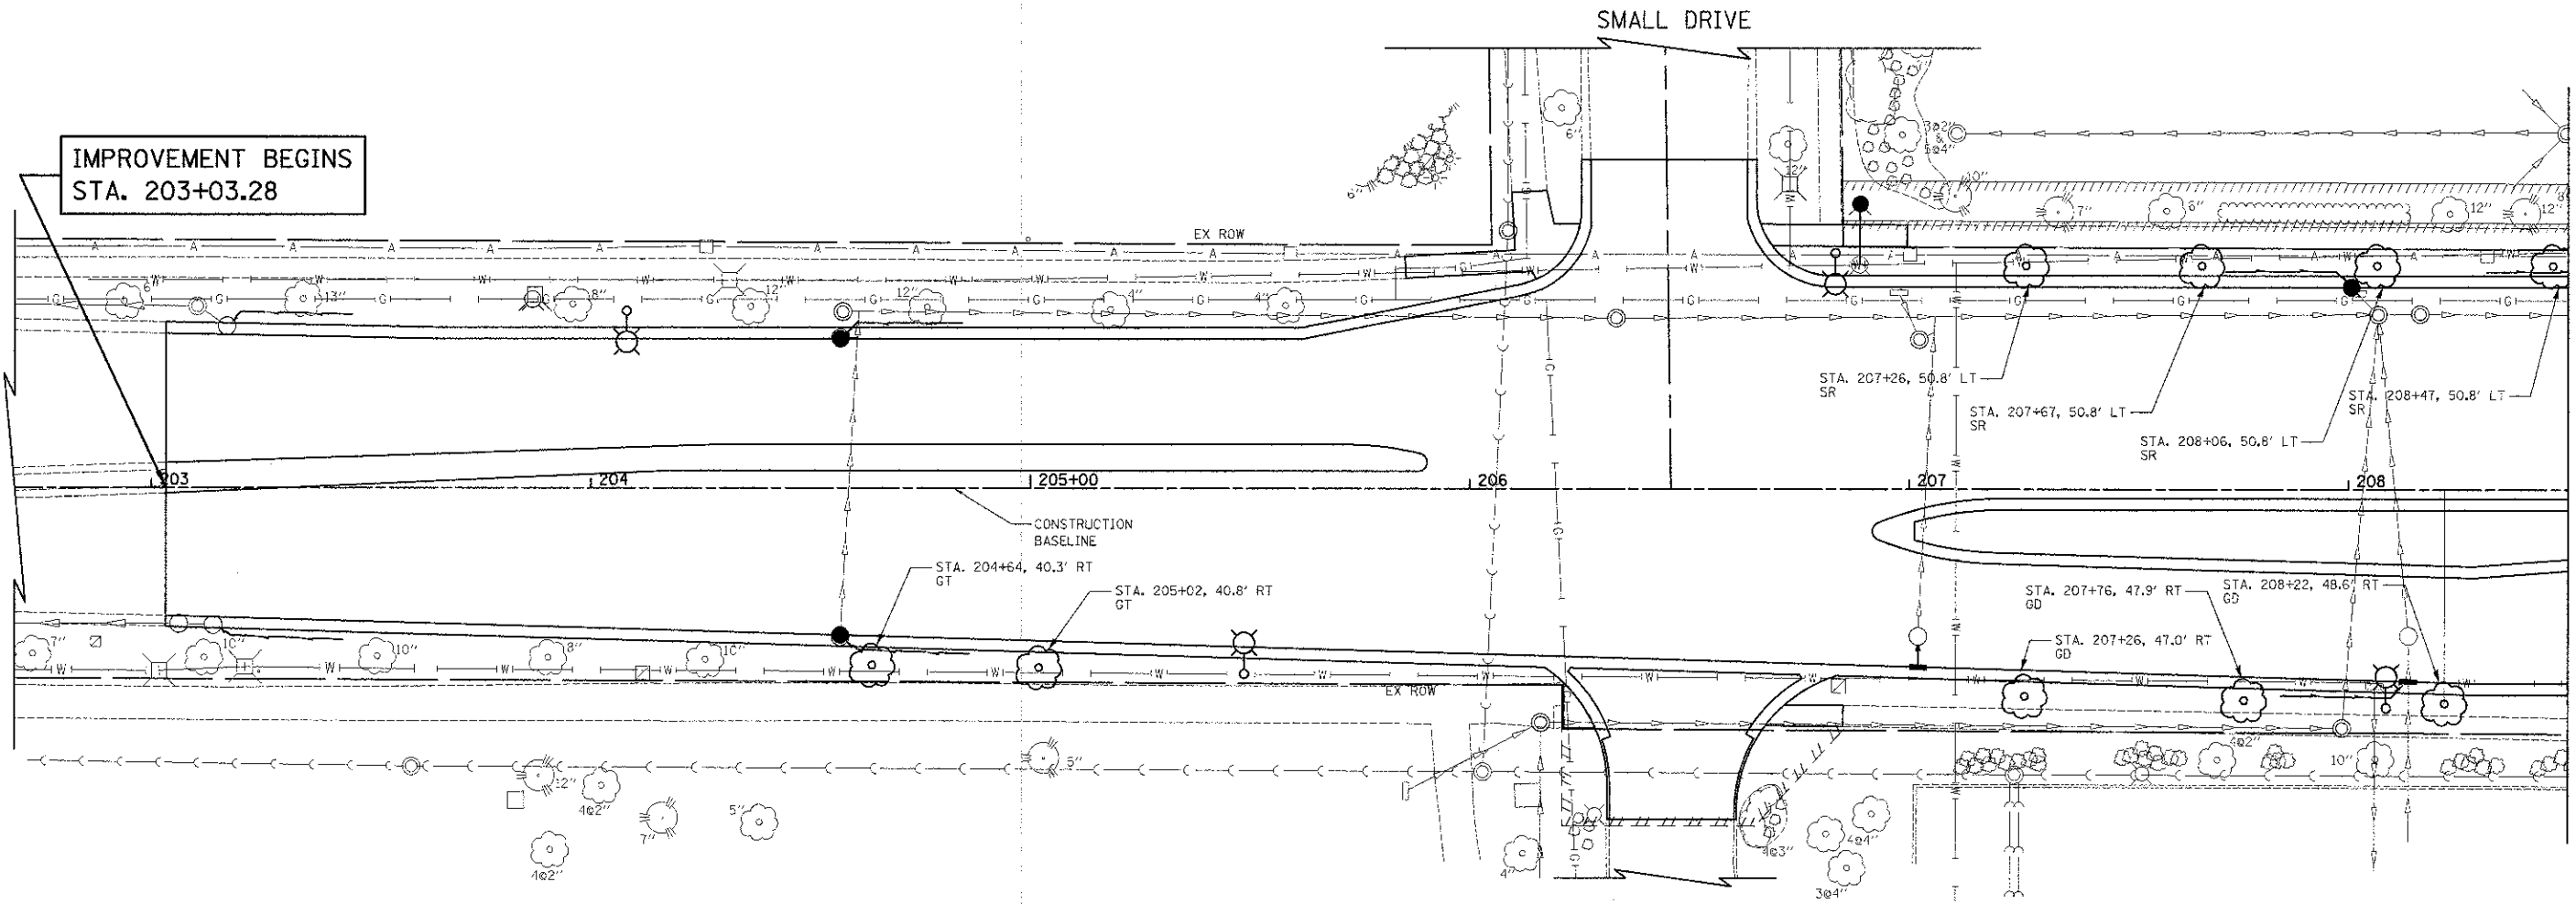

MATCH LINE STA. 208+50
(SEE SHEET NO. 108)

SEE SHEET NO. 122 FOR PLANT LIST

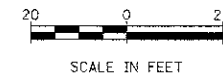

BARRINGTON ROAD

FILE NAME =	USER NAME = djk	DESIGNED - TW	REVISED -	STATE OF ILLINOIS DEPARTMENT OF TRANSPORTATION	BARRINGTON ROAD PLANTING PLAN		F.A.U. RTE.	SECTION	COUNTY	TOTAL SHEETS	SHEET NO.
... \2329\oad\sheet\2329_LS.dgn		DRAWN - TW	REVISED -		1322	01-00074-00-CH	COOK	245	107		
		CHECKED - DJK	REVISED -		CONTRACT NO. 63629						
		DATE - 8-20-12	REVISED -		SCALE: 1" = 20'	SHEET NO. 1 OF 15 SHEETS	STA. 203+03.28 TO STA. 208+50	FED. ROAD DIST. NO. 1 ILLINOIS FED. AID PROJECT M-CMM-8003(051)			