
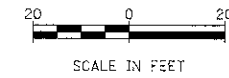


PLAN	SURVEYED	DATE
NOTE BOOK NO.	PLOTTED	BY
	BY	
	DATE	
	FILE NAME	

PROFIT	SURVEYED	DATE
NOTE BOOK NO.	PLOTTED	BY
	BY	
	DATE	
	FILE NAME	

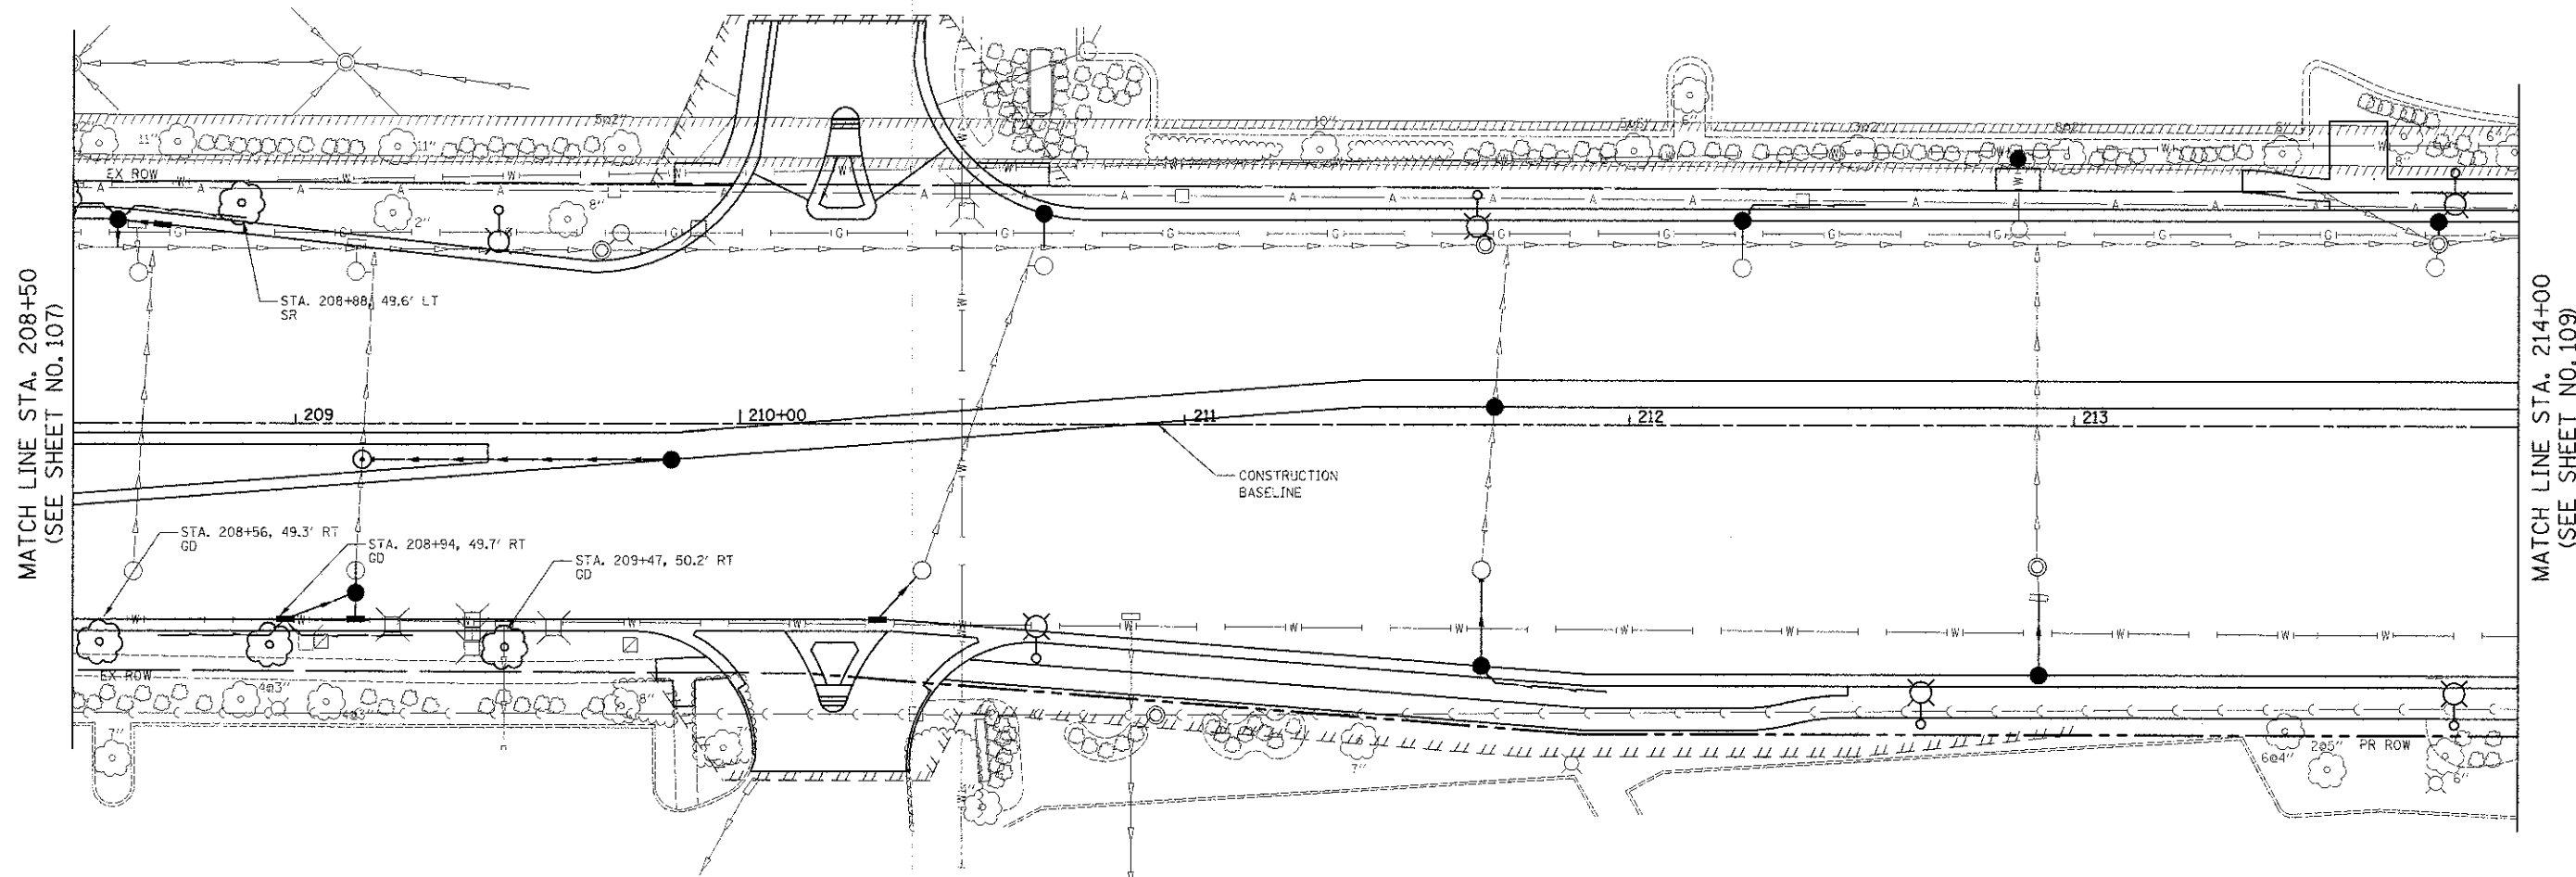

BARRINGTON ROAD

FILE NAME = ... \2329\cad\sheet\2329\_LS\_02.dgn

USER NAME = djk  
 FLOT SCALE = 28.8000 "/in.  
 FLOT DATE = 8/17/2012

DESIGNED - TW  
 DRAWN - TW  
 CHECKED - DJK  
 DATE - 8-20-12

REVISED -  
 REVISED -  
 REVISED -  
 REVISED -

**STATE OF ILLINOIS  
 DEPARTMENT OF TRANSPORTATION**

**BARRINGTON ROAD  
 PLANTING PLAN**

SCALE: 1" = 20' SHEET NO. 2 OF 15 SHEETS STA. 208+50 TO STA. 214+00

F.A.U. RTE.	SECTION	COUNTY	TOTAL SHEETS	SHEET NO.
1322	01-00074-00-CH	COOK	245	108
CONTRACT NO. 63629				

FED. ROAD DIST. NO. 1 ILLINOIS FED. AID PROJECT M-CM-8003(051)