


PLAN	SURVEYED	DATE
	PLOTTED	BY
	CHECKED	
	NO. OF SHEETS	
	DATE CHECKED	
	FILE NAME	

PROFILE	SURVEYED	DATE
	PLOTTED	BY
	CHECKED	
	NO. OF SHEETS	
	DATE CHECKED	
	FILE NAME	

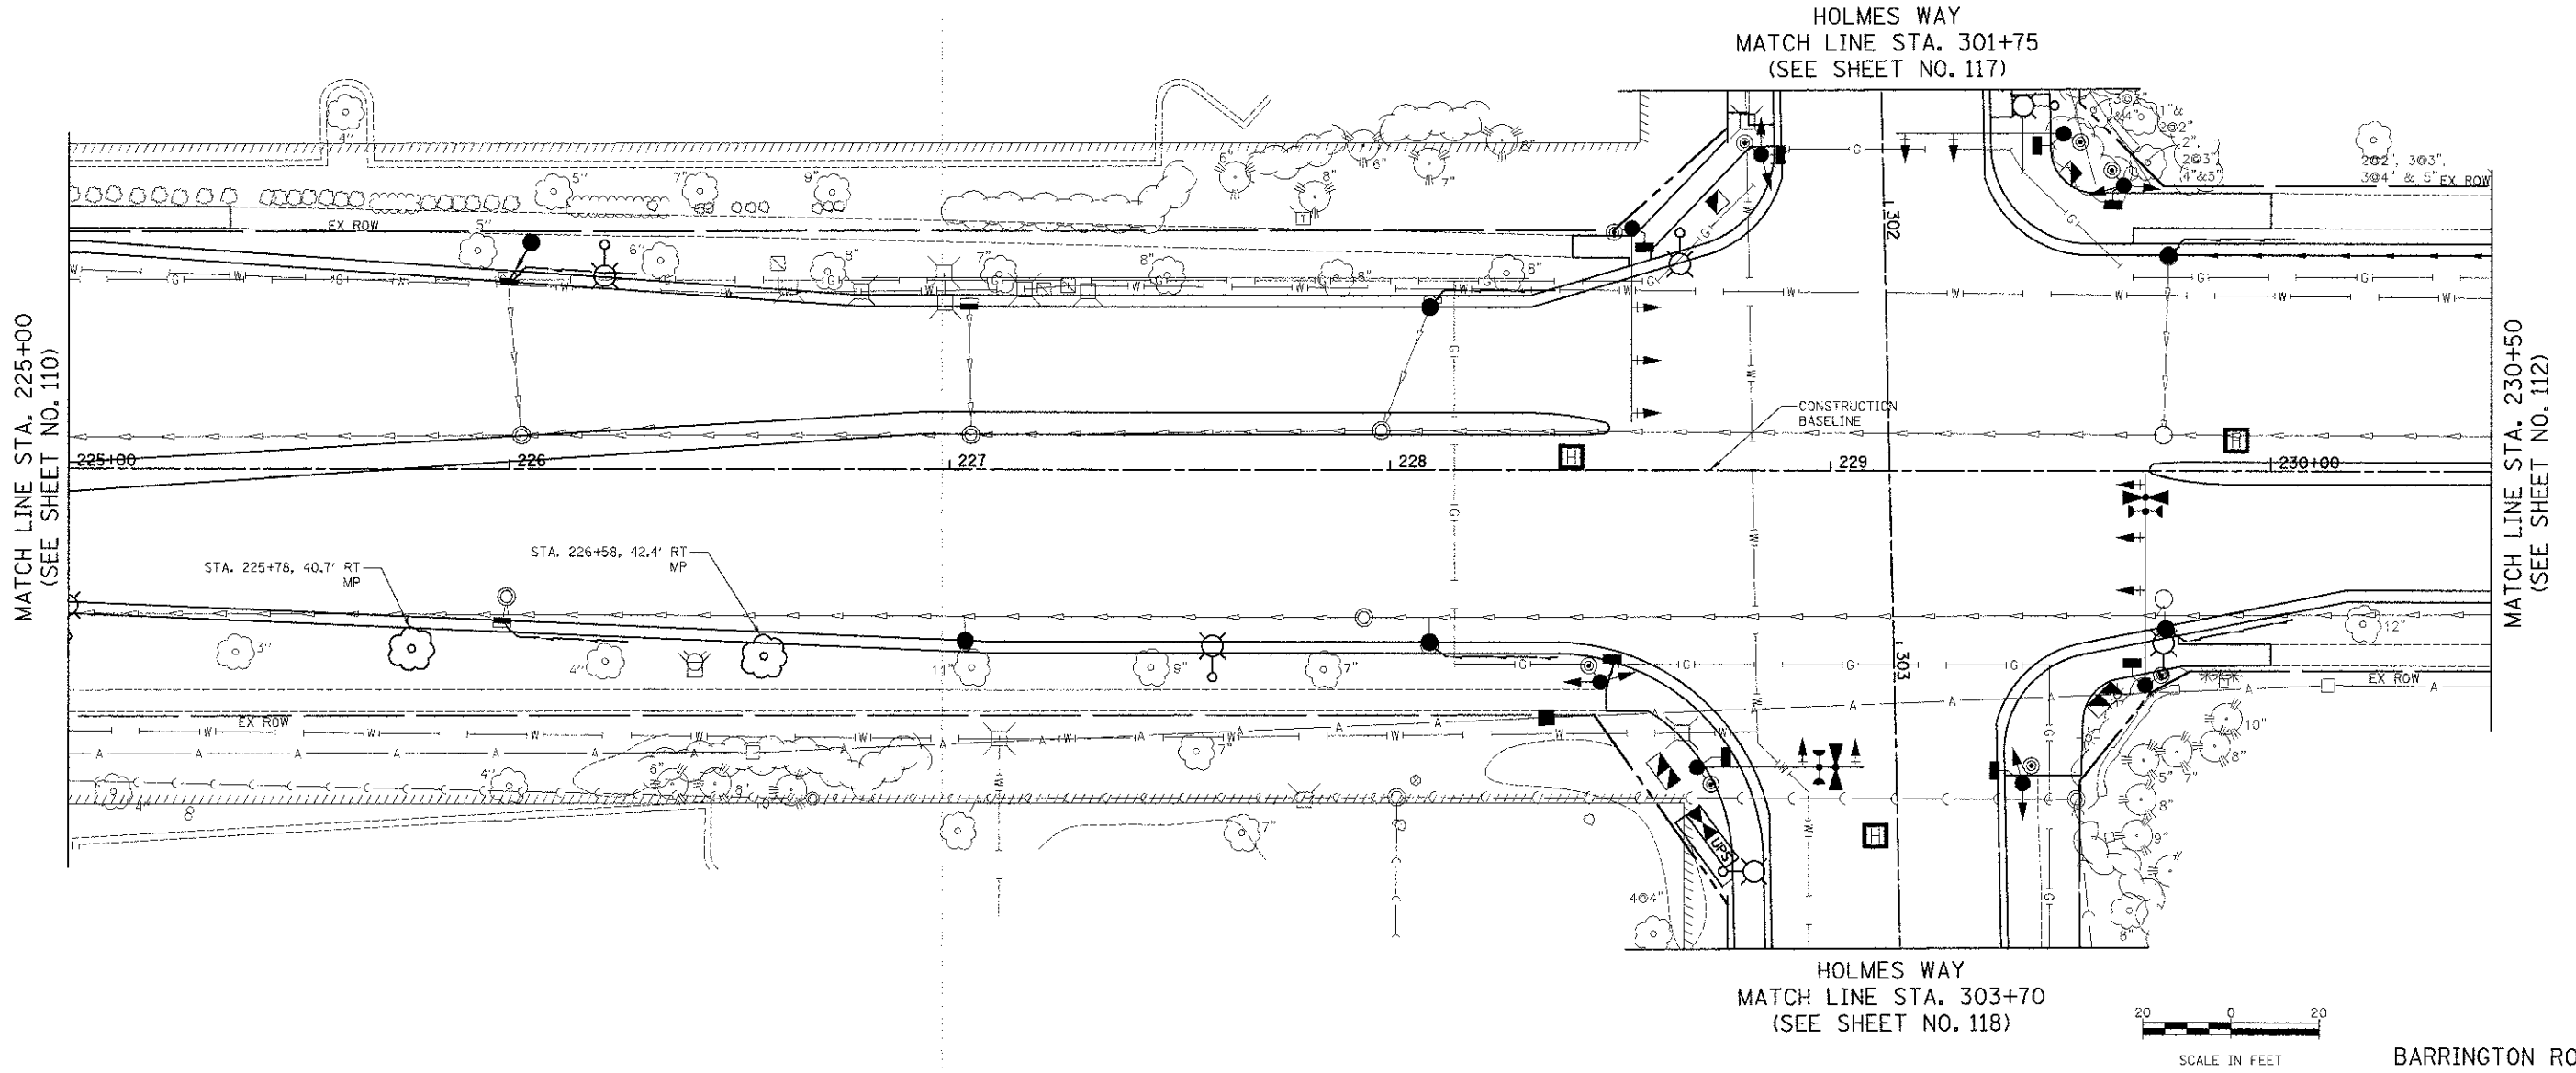

FILE NAME = ...\\2829\cad\shes\2329_LS_05.dgn

USER NAME = djc
 DESIGNED - TW
 DRAWN - TW
 CHECKED - DJK
 DATE - 8-20-12

REVISED -
 REVISED -
 REVISED -
 REVISED -

**STATE OF ILLINOIS
 DEPARTMENT OF TRANSPORTATION**

**BARRINGTON ROAD
 PLANTING PLAN**

SCALE: 1" = 20' SHEET NO. 7 OF 15 SHEETS STA. 225+00 TO STA. 230+50

F.A.U. RTE.	SECTION	COUNTY	TOTAL SHEETS	SHEET NO.
1322	01-00074-00-CH	COOK	245	111
CONTRACT NO. 63629			FED. ROAD DIST. NO. 1 ILLINOIS FED. AID PROJECT W-CMM-800305D	