
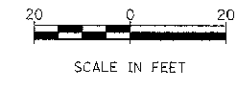


PLAN	DRAWN	DATE
NO.	BY	
NOTE BOOK	NO. OF SHEETS	
NO.	NO. OF SHEETS	
NO.	NO. OF SHEETS	

PROFILE	DRAWN	DATE
NO.	BY	
NOTE BOOK	NO. OF SHEETS	
NO.	NO. OF SHEETS	
NO.	NO. OF SHEETS	

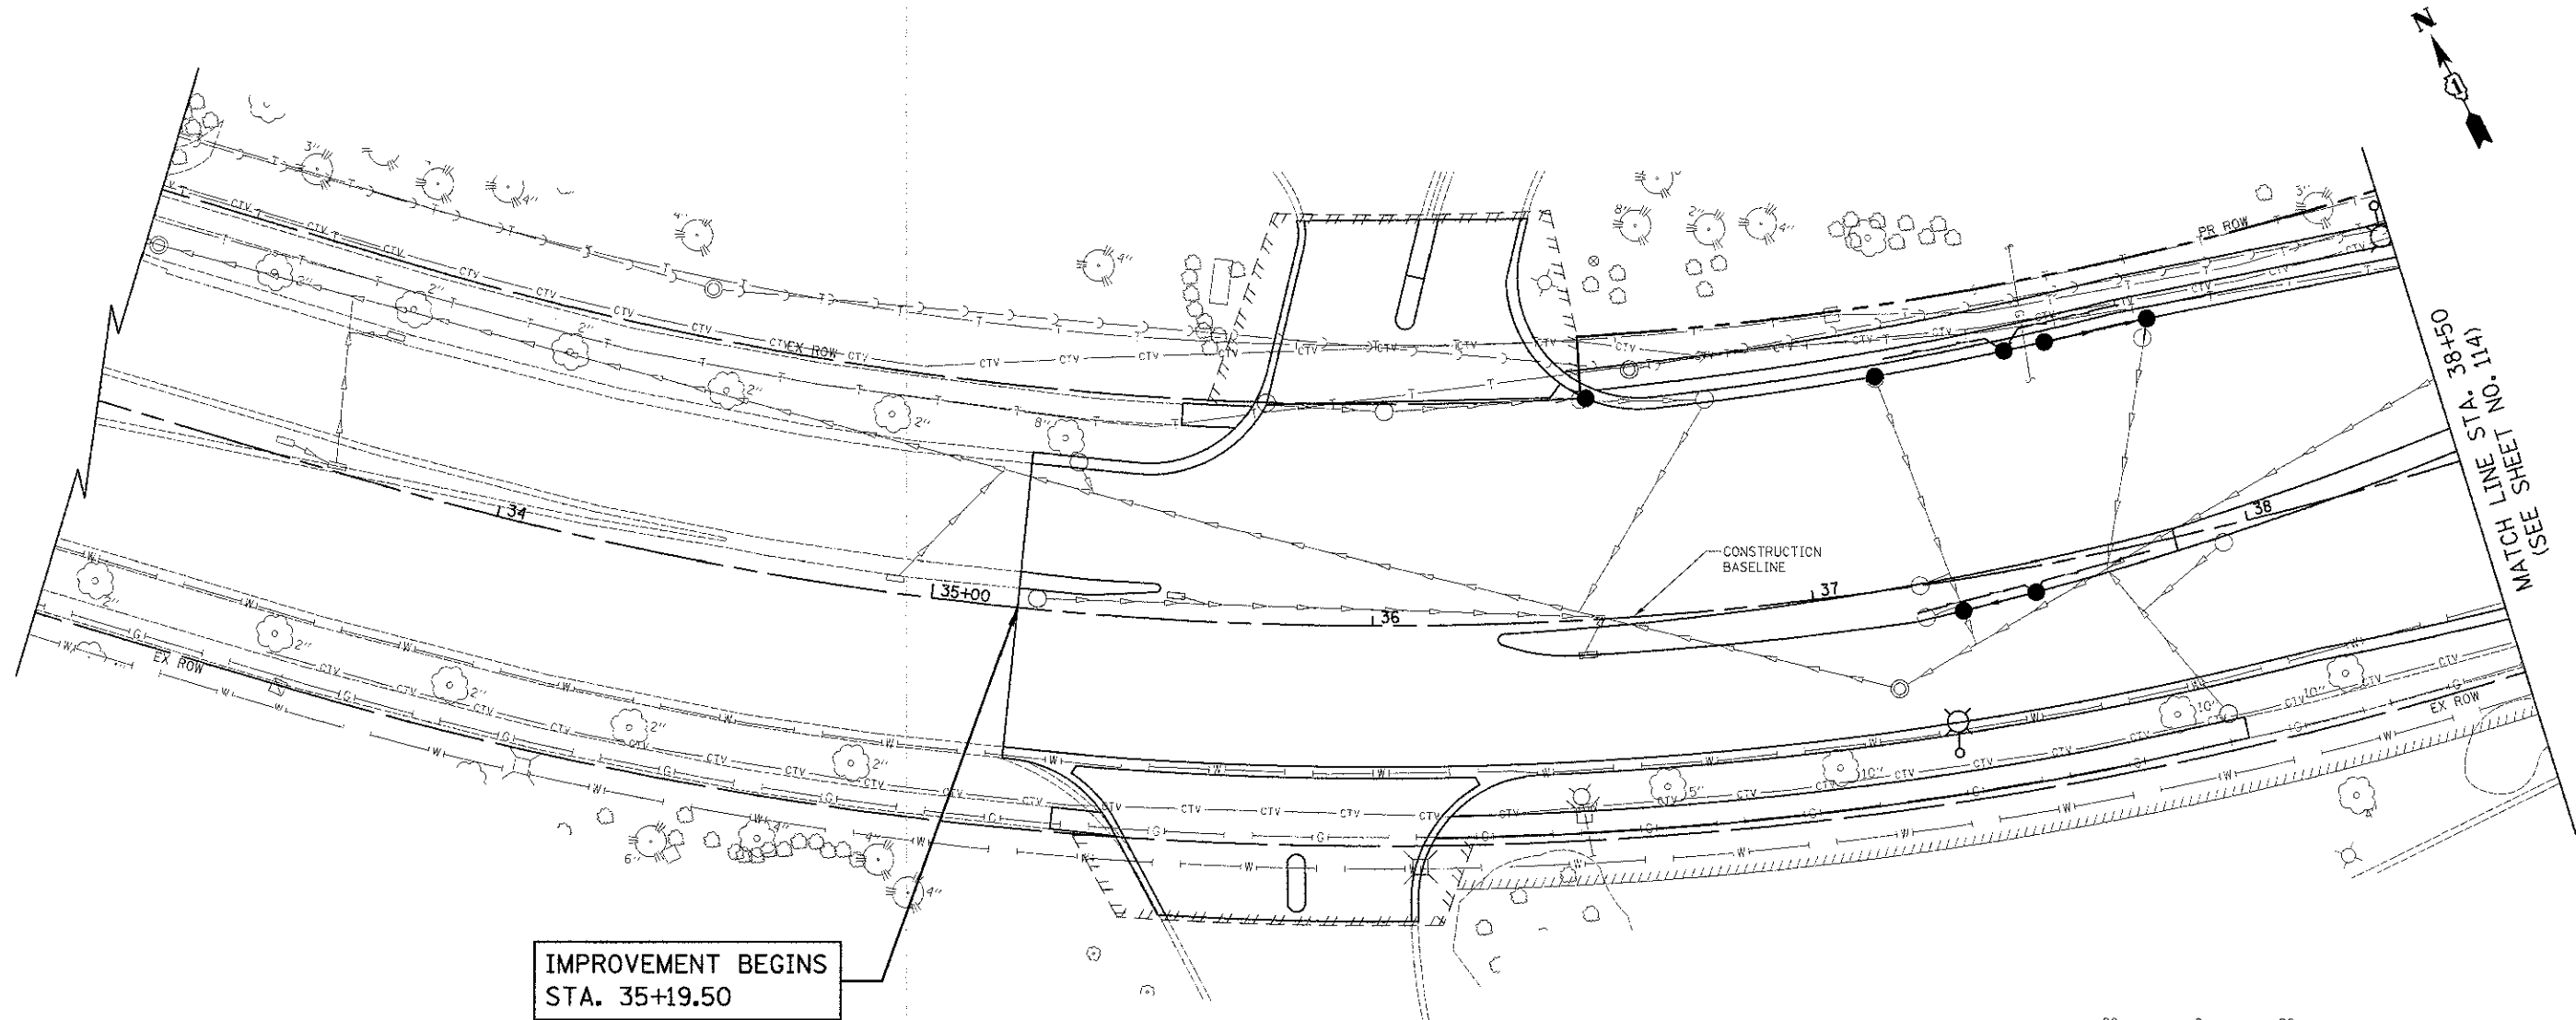

SCHAUMBURG ROAD

FILE NAME ...2329\ced\shao\2329_LL_07.dgn	USER NAME = djc	DESIGNED - TW	REVISED -	<b>STATE OF ILLINOIS DEPARTMENT OF TRANSPORTATION</b>	<b>SCHAUMBURG ROAD PLANTING PLAN</b>	F.A.U. 1322	SECTION 01-00074-00-CH	COUNTY COOK	TOTAL SHEETS 245	SHEET NO. 113	
PLCT SCALE = 20,0000' / 1"	CHECKED - DJK	REVISED -	SCALE: 1" = 20'			SHEET NO. 9 OF 15 SHEETS	STA. 35+19.50 TO STA. 38+50	CONTRACT NO. 63629		FED. ROAD DIST. NO. 1 ILLINOIS FED. AID PROJECT M-CMM-800305D	
PLCT DATE = 8/16/2012	DATE - 8-20-12	REVISED -									