
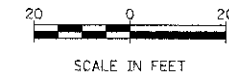


PLAN	DATE
SWAYNE	8/16/2012
PLotted	
NOTE BOOK	
NO.	

PROFILE	DATE
SWAYNE	8/16/2012
PLotted	
NOTE BOOK	
NO.	

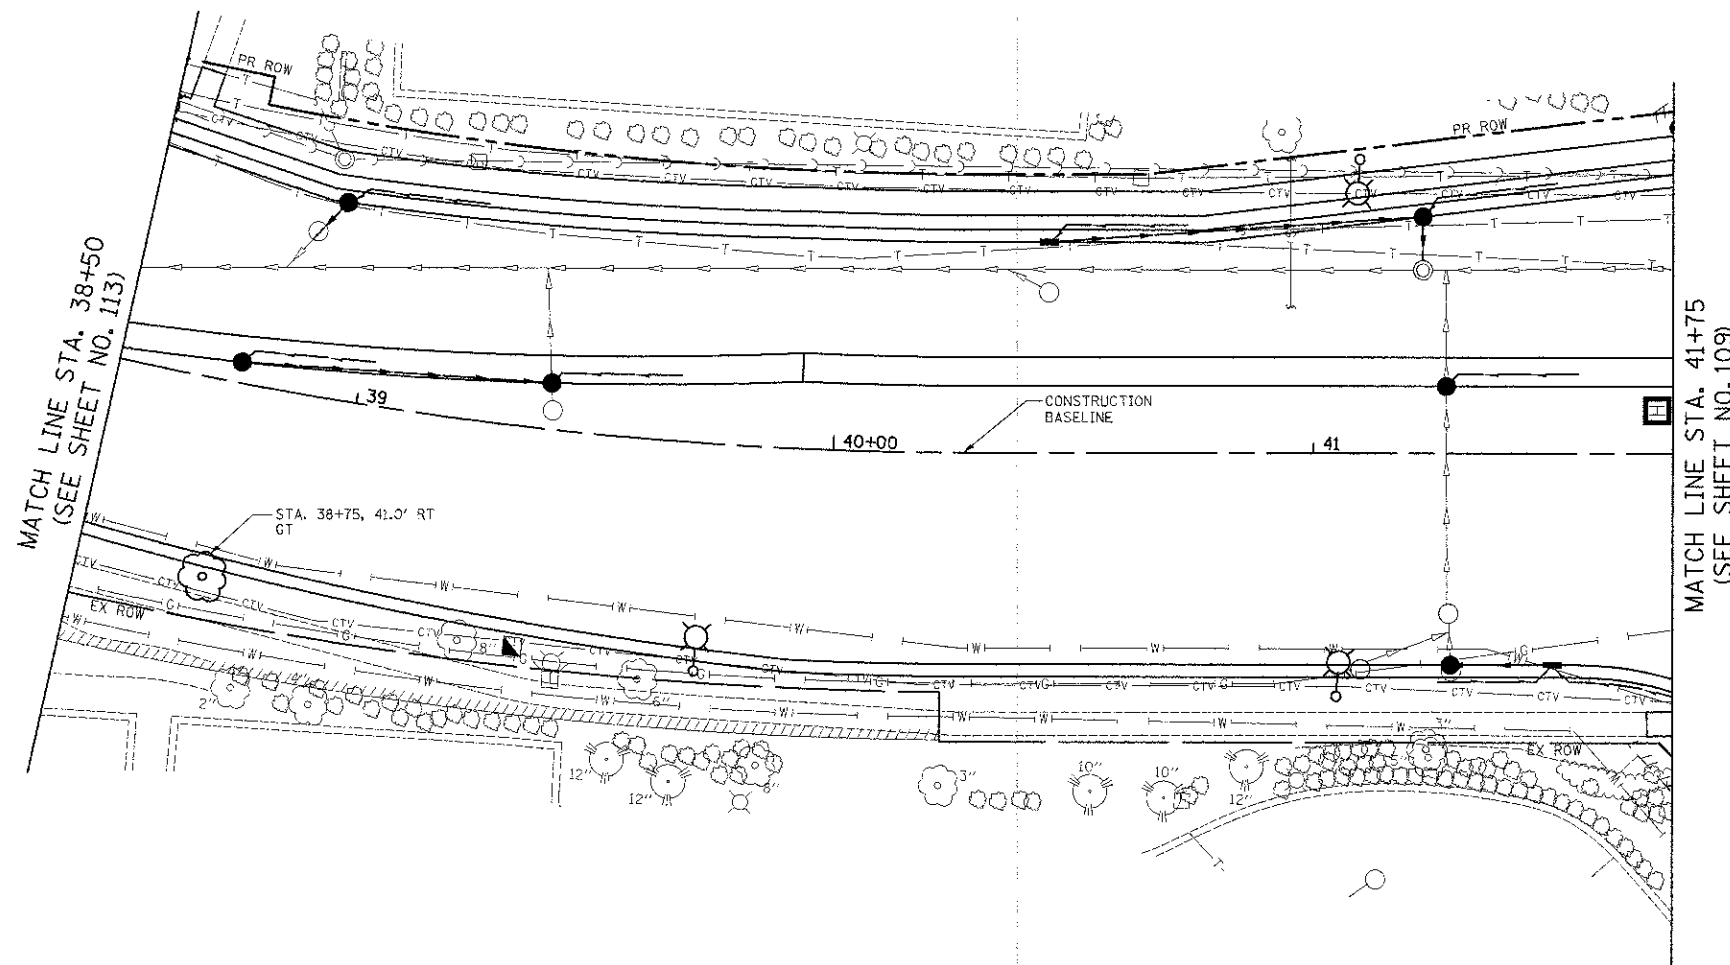

SCHAUMBURG ROAD

FILE NAME = ... \2329\oad\shas\2329_L.S.08.dgn

USER NAME = djc
 PLOT SCALE = 20.0000 "/in.
 PLOT DATE = 8/16/2012

DESIGNED - TW
 DRAWN - TW
 CHECKED - DJK
 DATE - 8-20-12

REVISED -
 REVISED -
 REVISED -
 REVISED -

STATE OF ILLINOIS
 DEPARTMENT OF TRANSPORTATION

SCHAUMBURG ROAD
 PLANTING PLAN

SCALE: 1" = 20' SHEET NO. 10 OF 15 SHEETS STA. 38+50 TO STA. 41+75

F.A.U. RTE.	SECTION	COUNTY	TOTAL SHEETS	SHEET NO.
1322	01-00074-00-Ch	COOK	245	114
CONTRACT NO. 63629			FED. ROAD DIST. NO. 1 ILLINOIS FED. AID PROJECT M-CM-800305D	