



DATE	
BY	
CHECKED	
DATE	
NO. OF WY. CHECKED	
NO. OF FILE NAME	

DATE	
BY	
CHECKED	
DATE	
NO. OF BOOK	
NO. OF STRIPS	
NO. OF INSTANTANEOUS	

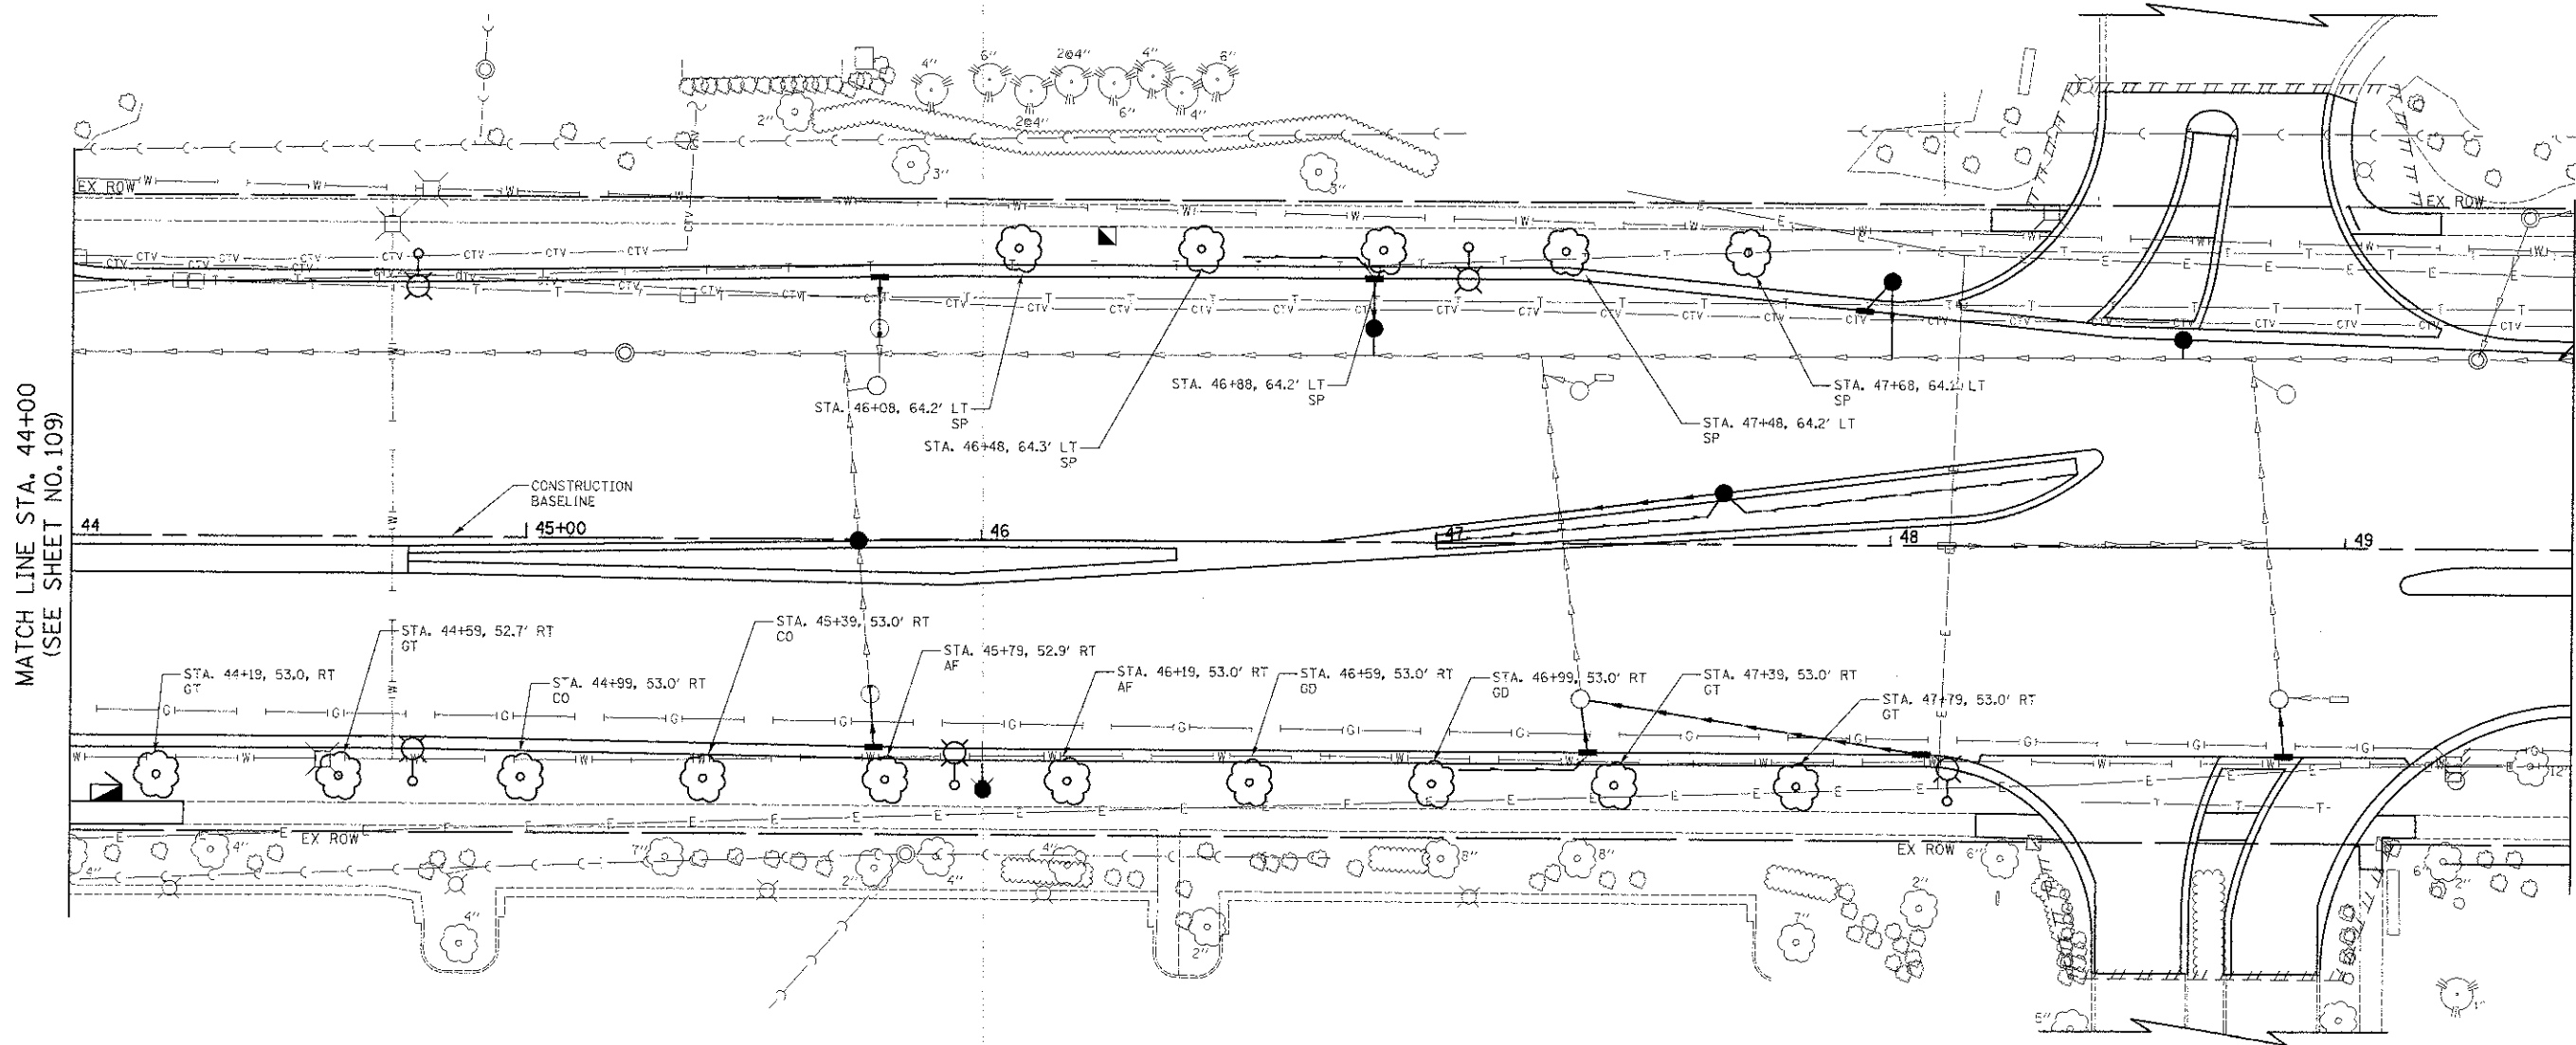

MATCH LINE STA. 44+00  
(SEE SHEET NO. 109)

MATCH LINE STA. 49+50  
(SEE SHEET NO. 116)

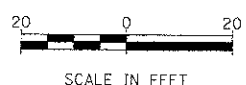

SCHAUMBURG ROAD

FILE NAME = ...2329\cad\sheet\2329\_LS\_09.dgn

USER NAME =	djk
PLOT SCALE =	20.0000 1" = 20'
PLOT DATE =	8/28/2012

DESIGNED -	TW
DRAWN -	TW
CHECKED -	DJK
DATE -	8-20-12

REVISED -	
REVISED -	
REVISED -	
REVISED -	

STATE OF ILLINOIS  
DEPARTMENT OF TRANSPORTATION

SCHAUMBURG ROAD  
PLANTING PLAN

SCALE: 1" = 20' SHEET NO. 11 OF 15 SHEETS STA. 44+00 TO STA. 49+50

F.A.U. RTE.	SECTION	COUNTY	TOTAL SHEETS	SHEET NO.
1322	01-00074-00-CH	COOK	245	115
CONTRACT NO. 63629				
FED. ROAD DIST. NO. 1 ILLINOIS FED. AID PROJECT M-DW-800305D				