
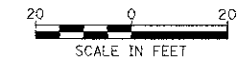


PLAN	DESIGNED	DATE
NOTE BOOK NO.	CHECKED	
	BY	
	DATE	

PROFILE	DESIGNED	DATE
NOTE BOOK NO.	CHECKED	
	BY	
	DATE	

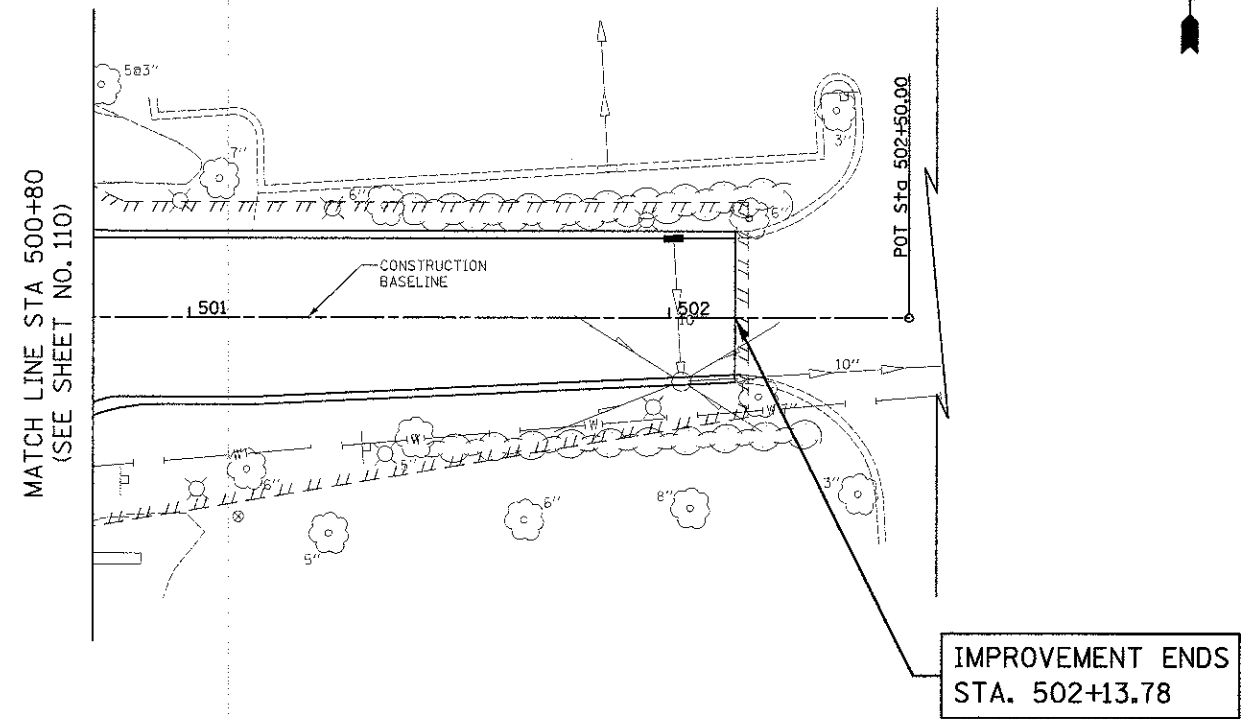

KOHL'S/LOWES ENTRANCE

FILE NAME = ...\\2329\cad\sheet\2329_L15_13.dgn	USER NAME = djk	DESIGNED - TW	REVISED -	<b>STATE OF ILLINOIS DEPARTMENT OF TRANSPORTATION</b>	<b>KOHL'S /LOWE'S ENTRANCE PLANTING PLAN</b>	F.A.U. RTE. 1322	SECTION 01-00074-00-CH	COUNTY COOK	TOTAL SHEETS 245	SHEET NO. 119		
PLOT SCALE = 20.0000' / 1"	CHECKED - DJK	DATE - 8-20-12	REVISED -			SCALE: 1" = 20'	SHEET NO. 15 OF 15 SHEETS	STA. 500+80	TO STA. 502+50.00	CONTRACT NO. 63629		
PLOT DATE = 8/16/2012	DATE - 8-20-12	REVISED -	FED. ROAD DIST. NO. 1 ILLINOIS FED. AID PROJECT M-CMM-8003(051)									