




**COMBINATION CONCRETE CURB AND GUTTER (VARIOUS TYPES)**  
AT LOCATIONS WHERE WIDENING IS 3' OR LESS

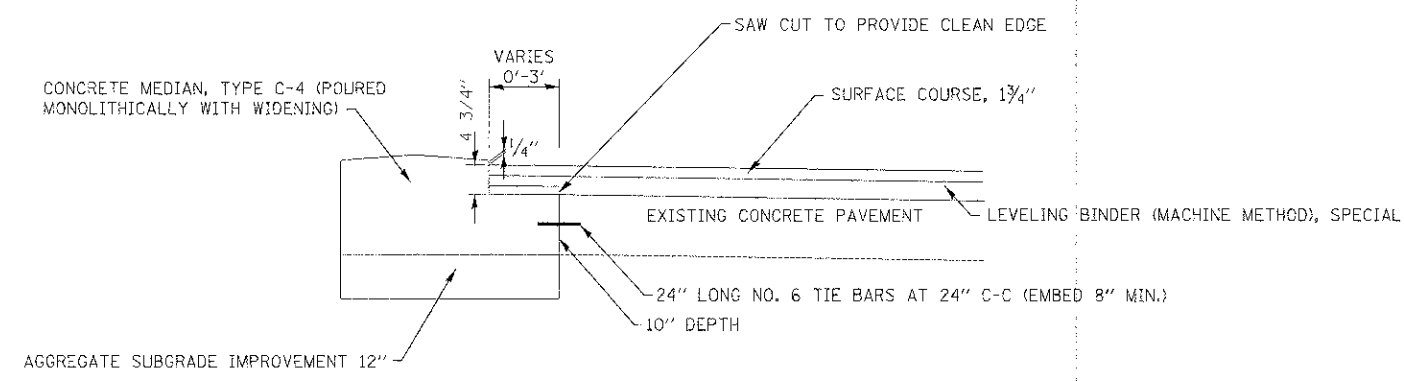


**CONCRETE MEDIAN, TYPE C-4**  
AT LOCATIONS WHERE WIDENING IS 3' OR LESS

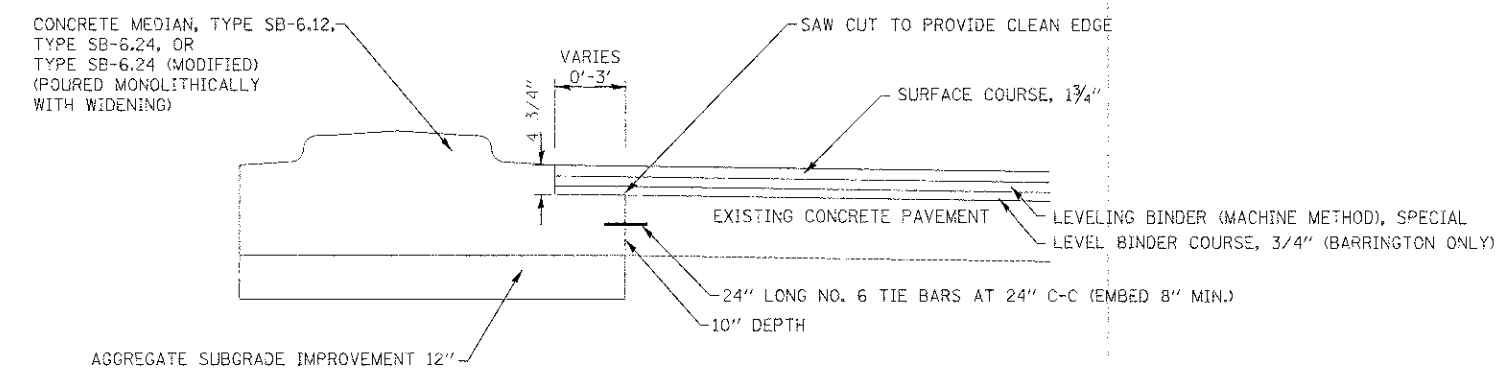

**CONCRETE MEDIAN, TYPE SB-6.12,  
TYPE SB-6.24, OR TYPE SB-6.24 (MODIFIED)**  
AT LOCATIONS WHERE WIDENING IS 3' OR LESS

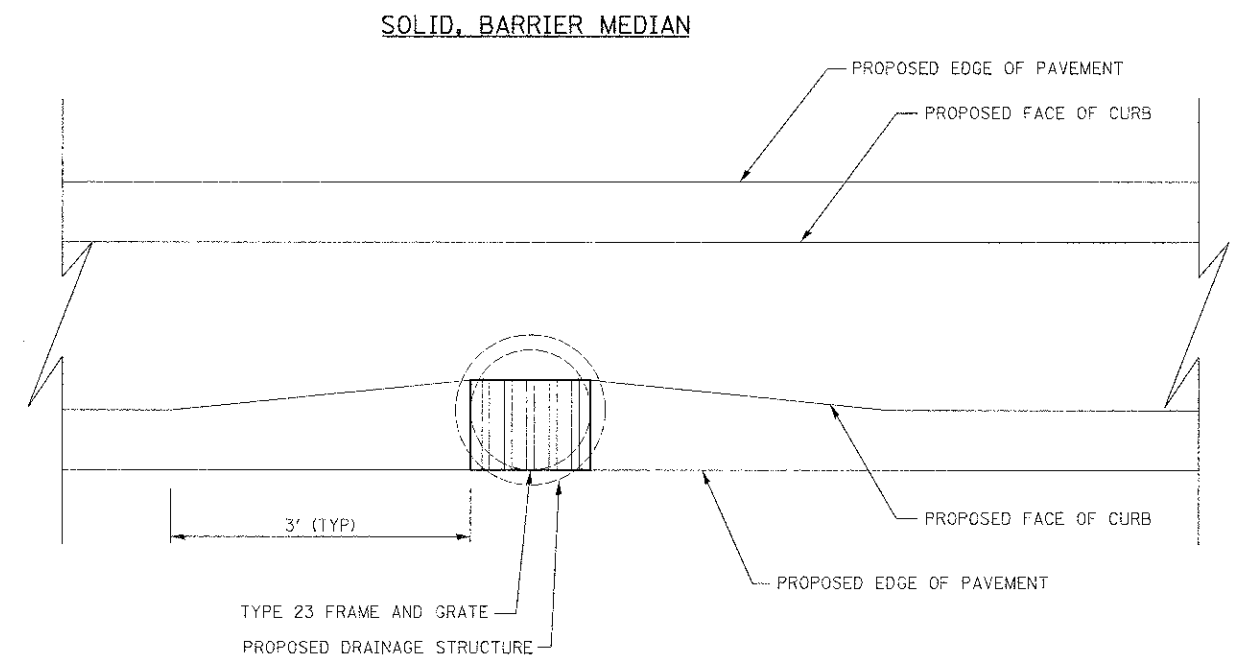

NOTE:  
ADDITIONAL GUTTER WIDTH SHALL BE INCLUDED IN THE COST OF "CONCRETE MEDIAN, TYPE SB-6.12" OR "CONCRETE MEDIAN, TYPE SB-6.24 (MODIFIED)".

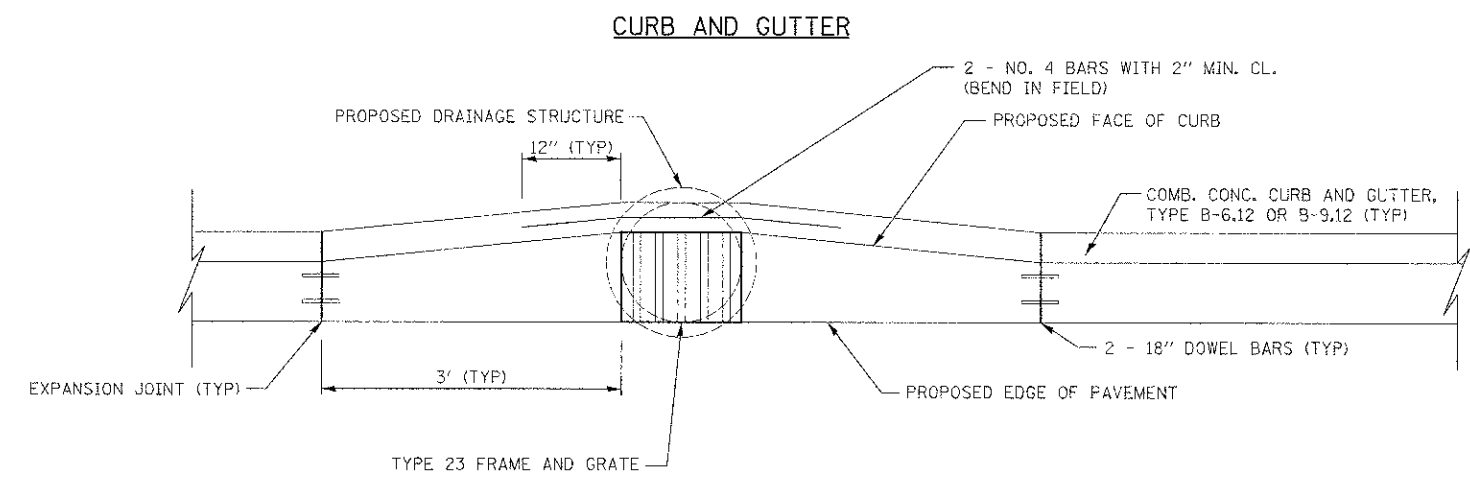

NOTE:  
ADDITIONAL GUTTER WIDTH, EXPANSION JOINTS, AND REINFORCEMENT SHALL BE INCLUDED IN THE COST OF "COMBINATION CONCRETE CURB AND GUTTER, TYPE B-6.12" OR "COMBINATION CONCRETE CURB AND GUTTER, TYPE B-9.12".

**GUTTER TRANSITION  
AT TYPE 23 FRAME AND GRATE DETAIL**  
NOT TO SCALE

FILE NAME =	USER NAME = djk	DESIGNED - KRK	REVISED -	<b>STATE OF ILLINOIS DEPARTMENT OF TRANSPORTATION</b>	<b>BARRINGTON ROAD AND SCHAUMBURG ROAD DETAILS</b>	F.A.J. NO.	SECTION	COUNTY	TOTAL SHEETS	SHEET NO.	
...2329\cad\sheet\2329_DET_01.dgn	PLOT SCALE = 20,0000 1/16"	DRAWN - KRK	REVISED -			1322	01-00074-00-CH	COOK	245	176	
	PLOT DATE = 8/17/2012	CHECKED - DJK	REVISED -			<b>CONTRACT NO. 63629</b>					
		DATE - 8-20-12	REVISED -			FED. ROAD DIST. NO. 1 ILLINOIS FED. AID PROJECT M-0MM-800305U					
					SCALE:	SHEET NO. 1 OF 10 SHEETS	STA.	TO STA.			