


DATE	
BY	
SURVEYED	
PLOTTED	
NOTED	
AREAS CHECKED	

DATE	
BY	
SURVEYED	
PLOTTED	
NOTED	
AREAS CHECKED	

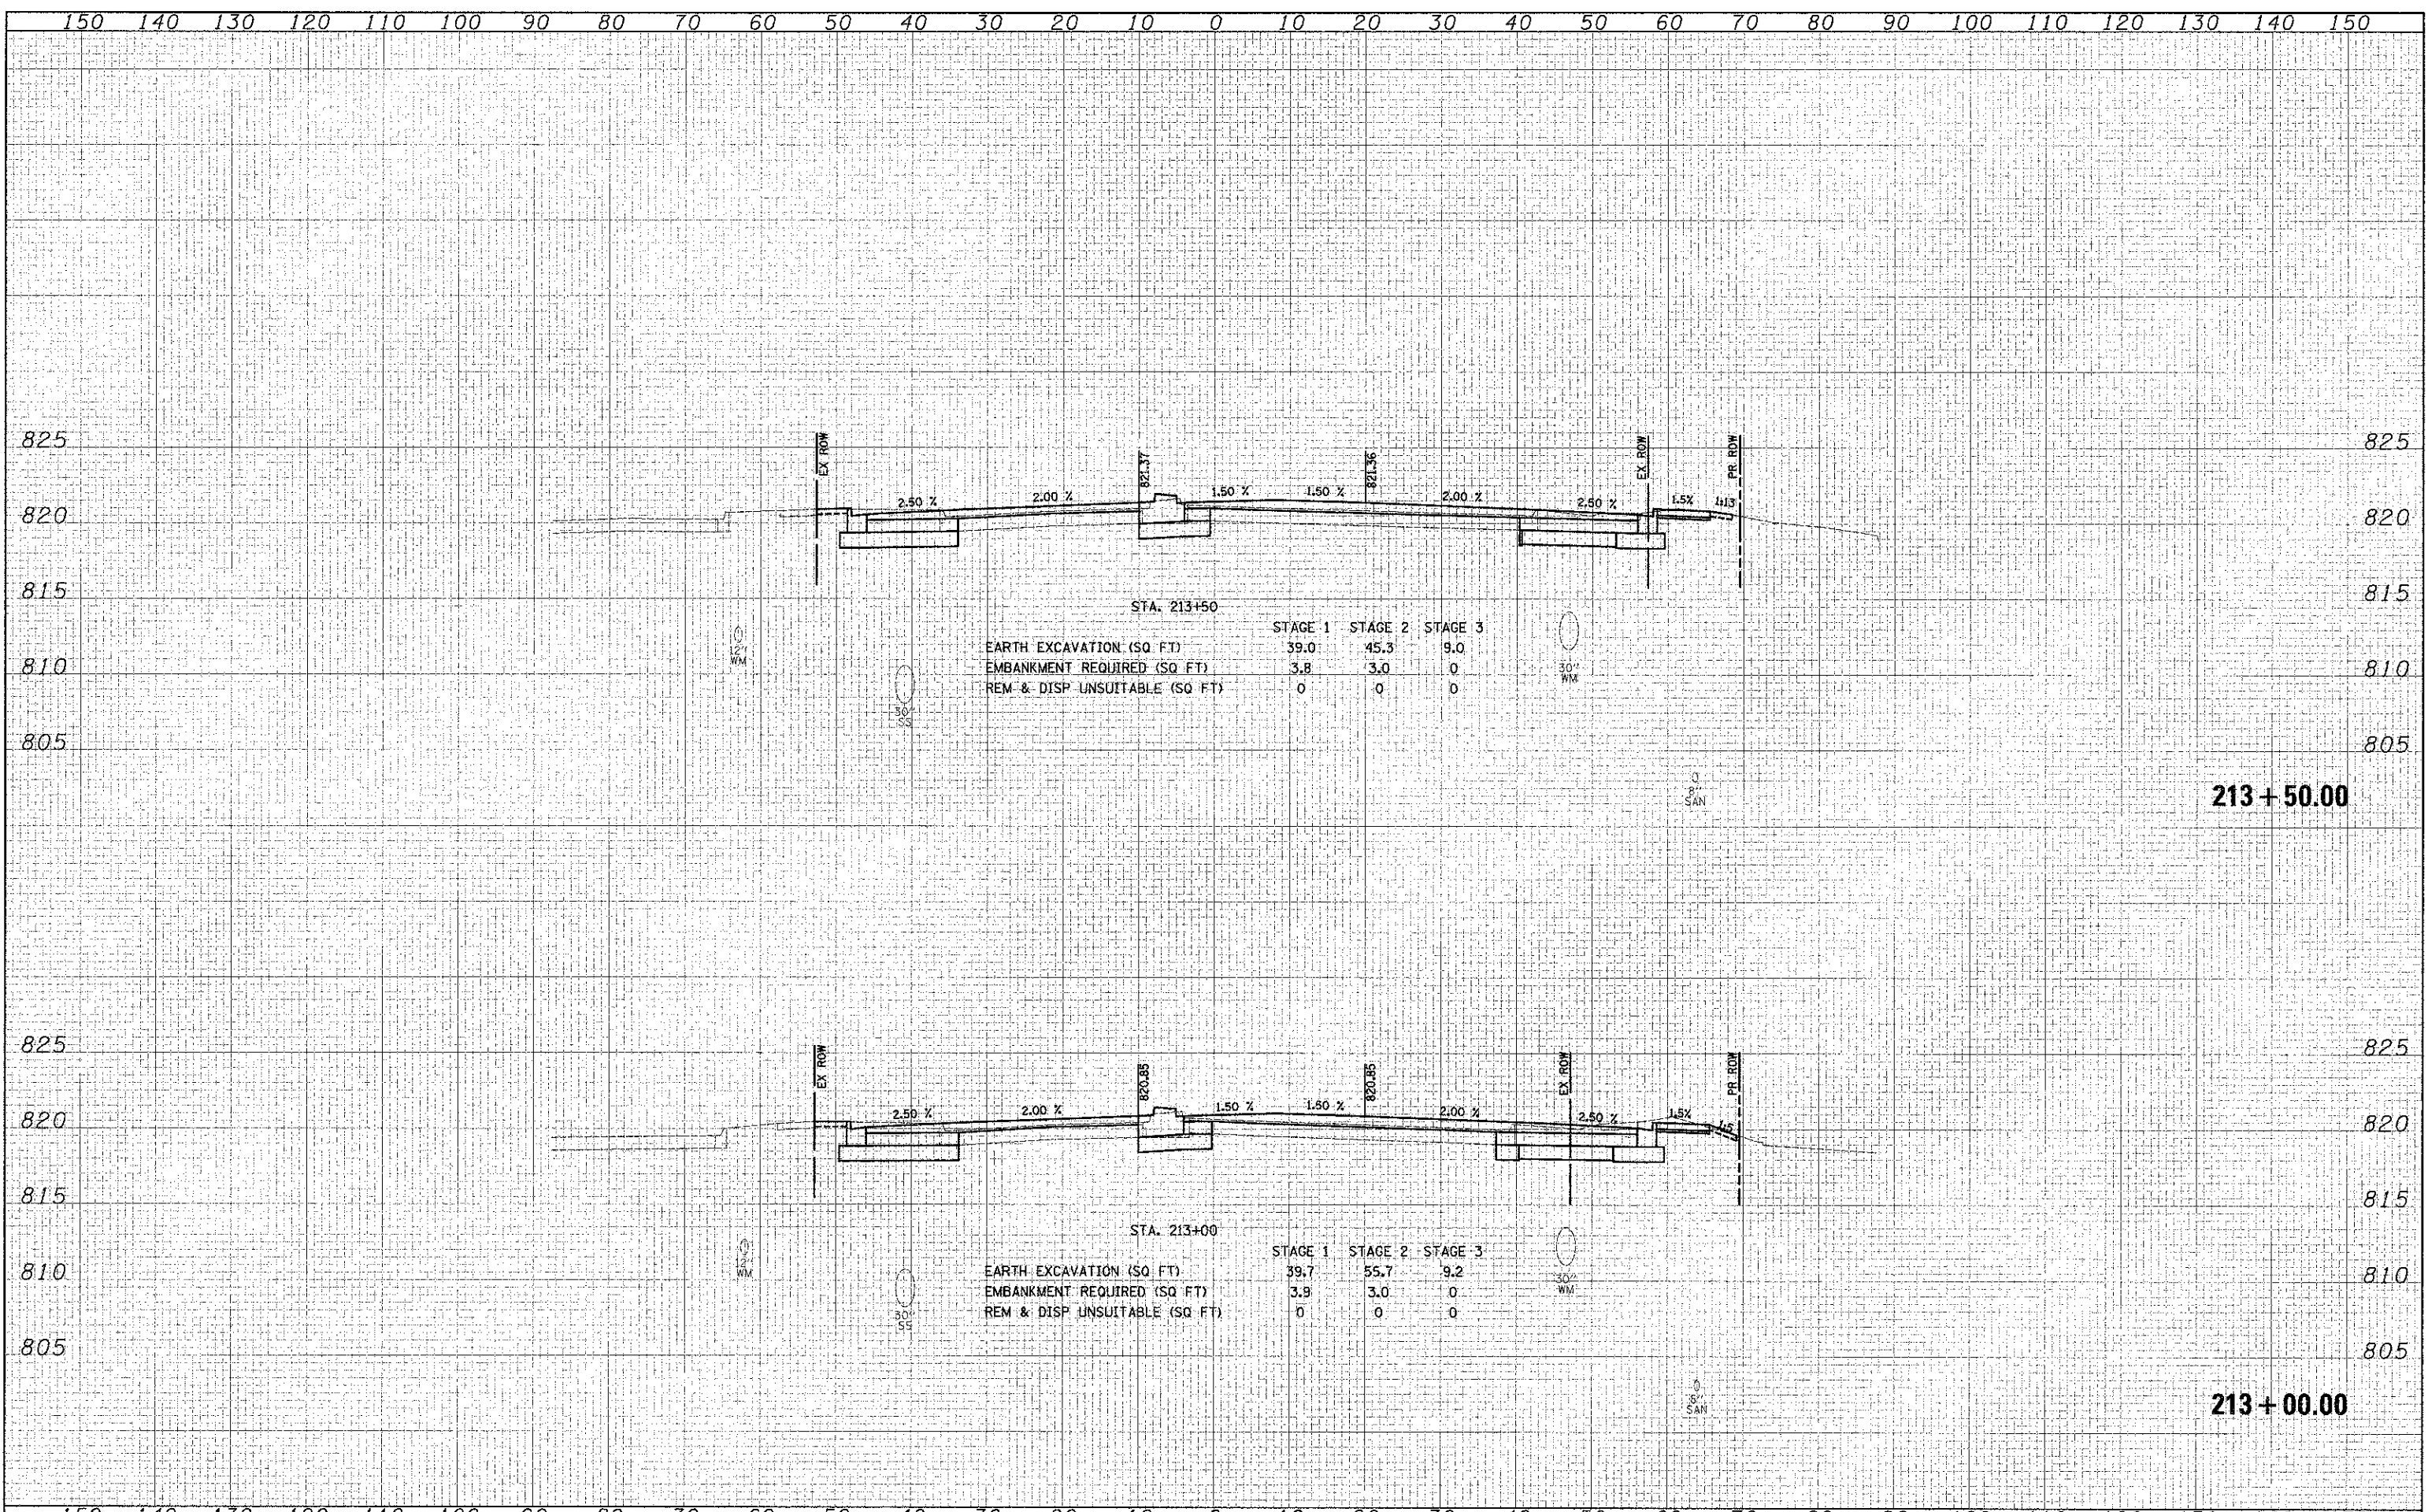

STA. 213+50

	STAGE 1	STAGE 2	STAGE 3
EARTH EXCAVATION (SQ FT)	39.0	45.3	9.0
EMBANKMENT REQUIRED (SQ FT)	3.8	3.0	0
REM & DISP UNSUITABLE (SQ FT)	0	0	0

STA. 213+00

	STAGE 1	STAGE 2	STAGE 3
EARTH EXCAVATION (SQ FT)	39.7	55.7	9.2
EMBANKMENT REQUIRED (SQ FT)	3.9	3.0	0
REM & DISP UNSUITABLE (SQ FT)	0	0	0