


|               |  |
|---------------|--|
| DATE          |  |
| BY            |  |
| FINAL SURVEY  |  |
| PLotted       |  |
| NOTE BOOK     |  |
| AREAS CHECKED |  |

|                 |  |
|-----------------|--|
| DATE            |  |
| BY              |  |
| ORIGINAL SURVEY |  |
| PLotted         |  |
| NOTE BOOK       |  |
| AREAS CHECKED   |  |

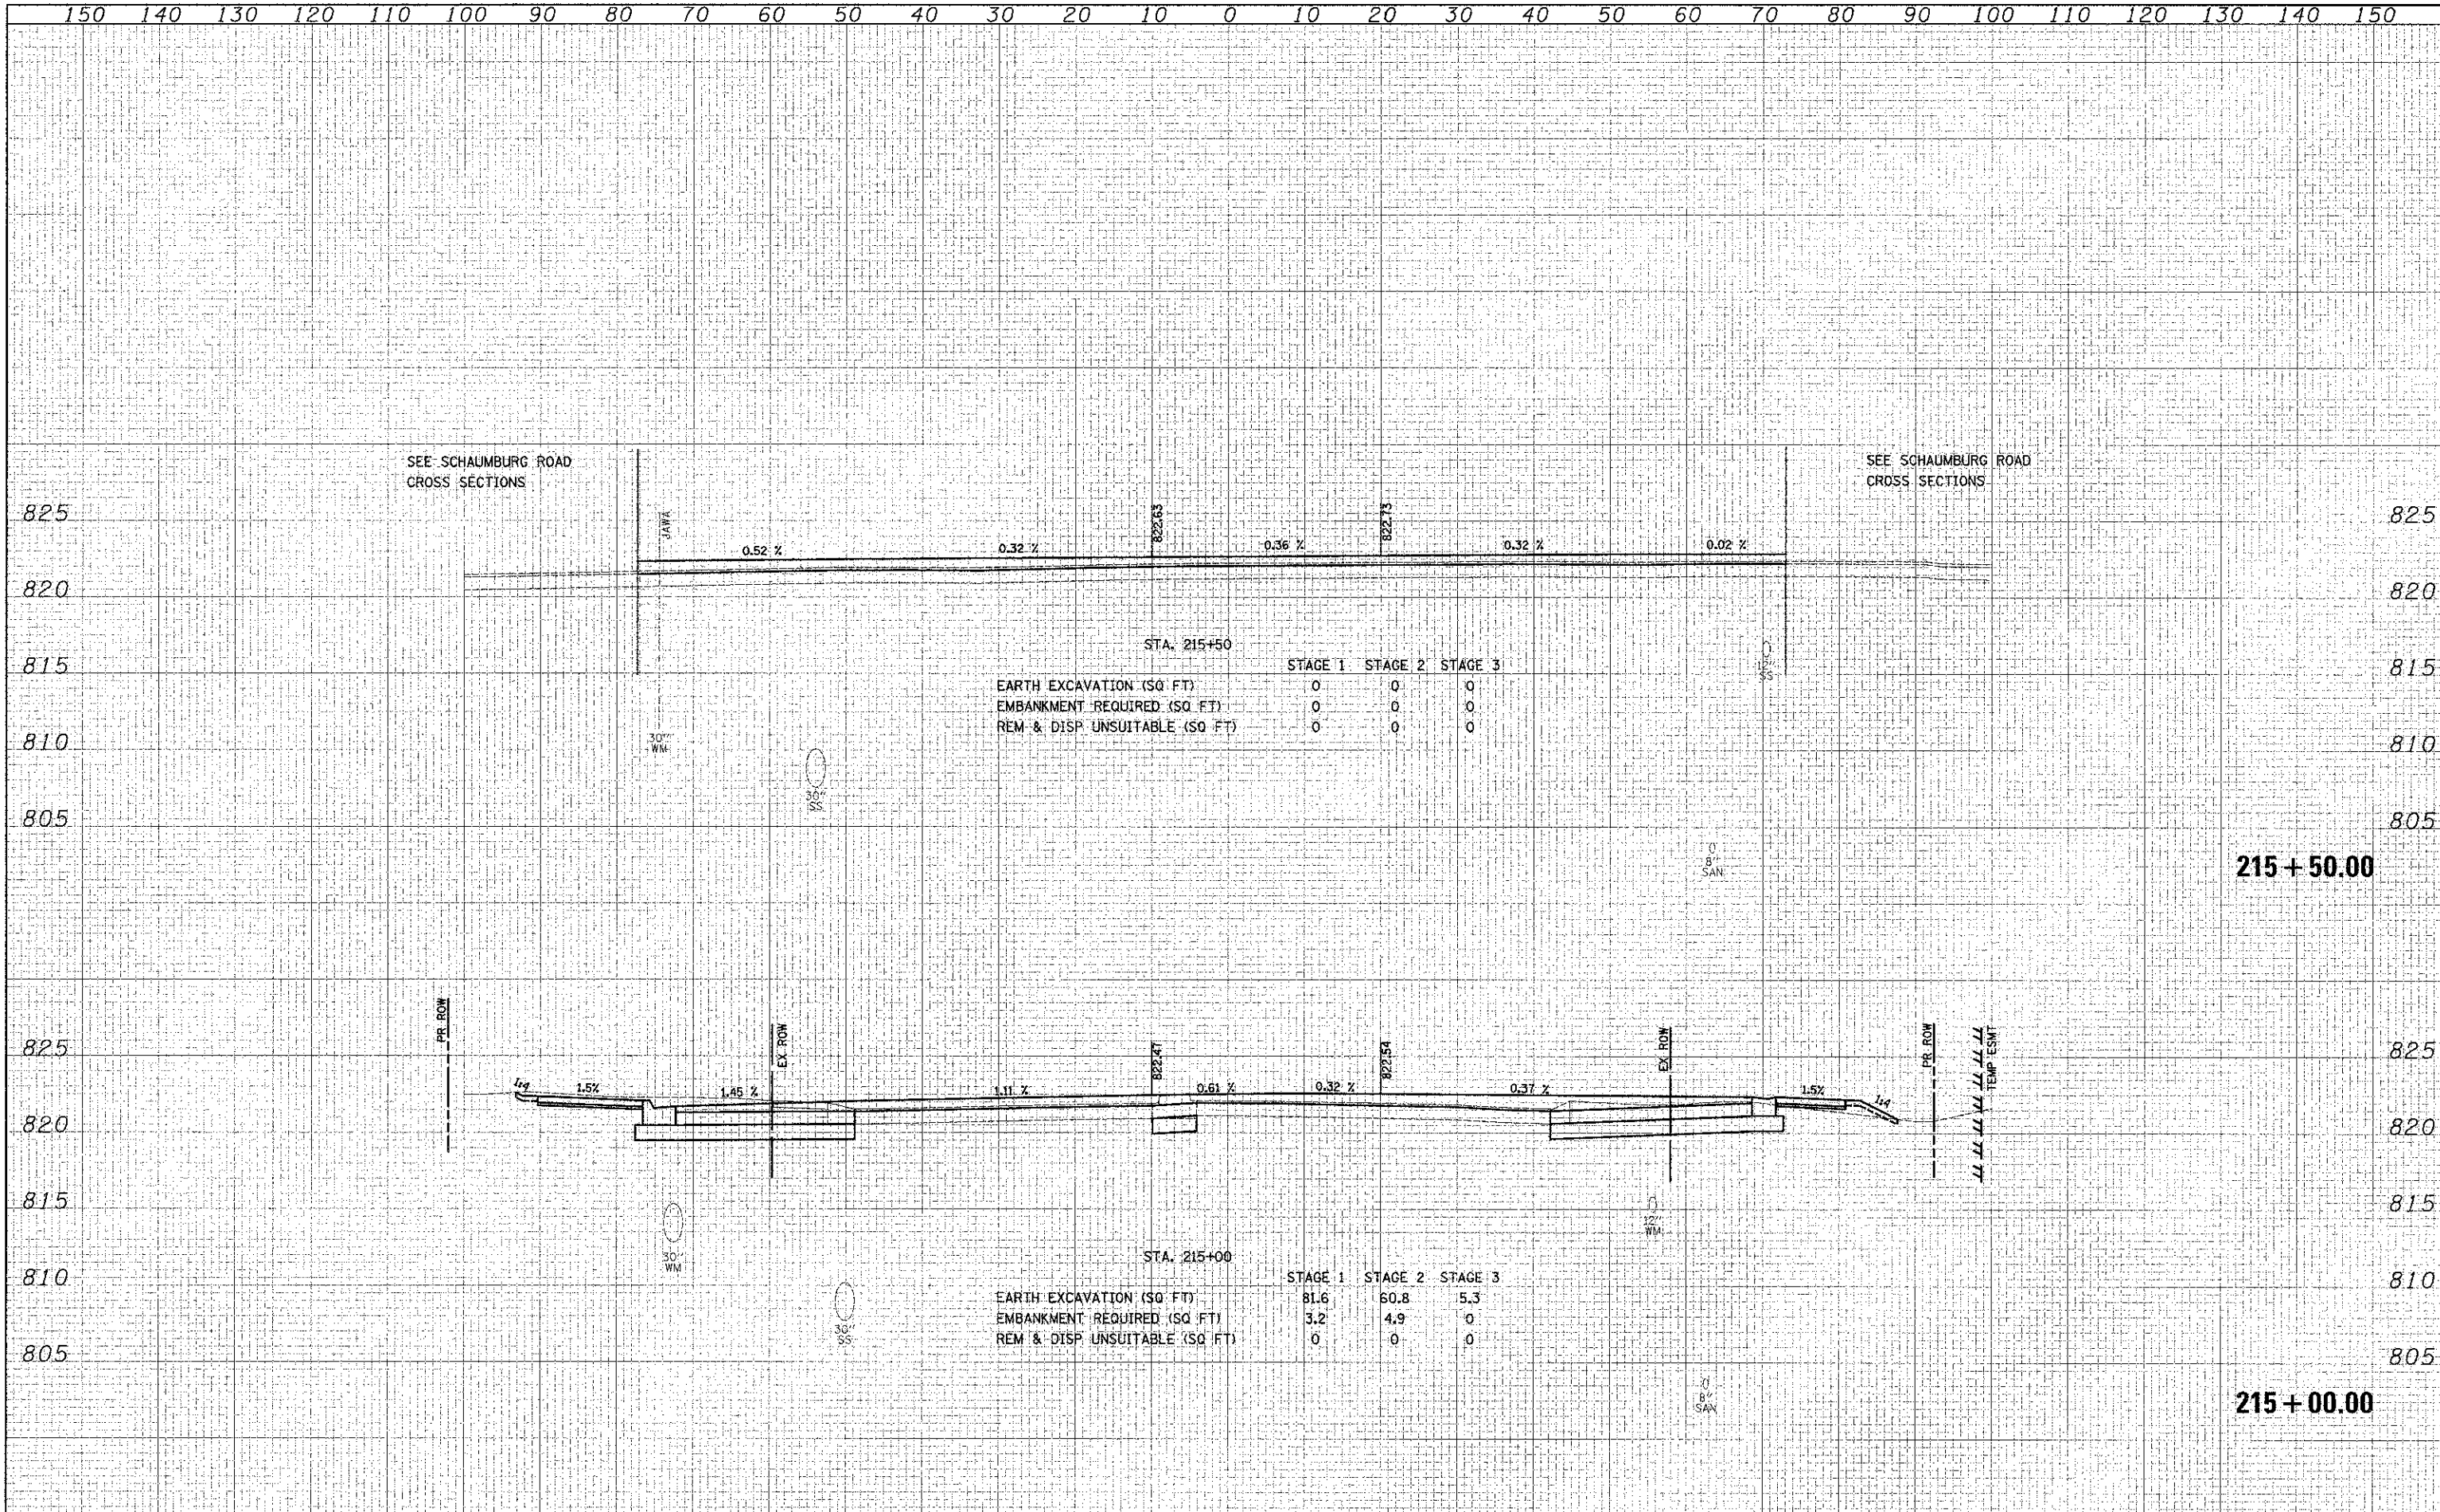

|                                    |                 |                |           |   |   |   |                |        |              |           |  |
|------------------------------------|-----------------|----------------|-----------|---|---|---|----------------|--------|--------------|-----------|--|
| FILE NAME =                        | USER NAME = djc | DESIGNED - JAT | REVISED - | <b>STATE OF ILLINOIS</b><br><b>DEPARTMENT OF TRANSPORTATION</b> | <b>BARRINGTON ROAD</b><br><b>CROSS SECTIONS</b> | F.A.U. RTE.   | SECTION        | COUNTY | TOTAL SHEETS | SHEET NO. |  |
| ...\\2329\cad\sheet\2329.sxees.cgm |                 | DRAWN - CDC    | REVISED - |   |   | 1322  | 01-00074-00-CH | COOK   | 245          | 205       |  |
| PLOT SCALE = 1/8"=10' 1/4"         |                 | CHECKED - DJK  | REVISED - |   |   | CONTRACT NO. 63629  |                |        |              |           |  |
| PLOT DATE = 8/6/2012               |                 | DATE - 8-20-12 | REVISED - |   |   | FED. ROAD DIST. NO. 1 [ILLINOIS] FED. AID PROJECT M-CMM-8603(05J) |                |        |              |           |  |