


FINAL SURVEY
 SWAPPED PLOTTED
 WRITE BOOK TEMPLATE
 AREAS CHECKED
 BY DATE

ORIGINAL SURVEY
 SWAPPED PLOTTED
 WRITE BOOK TEMPLATE
 AREAS CHECKED
 BY DATE

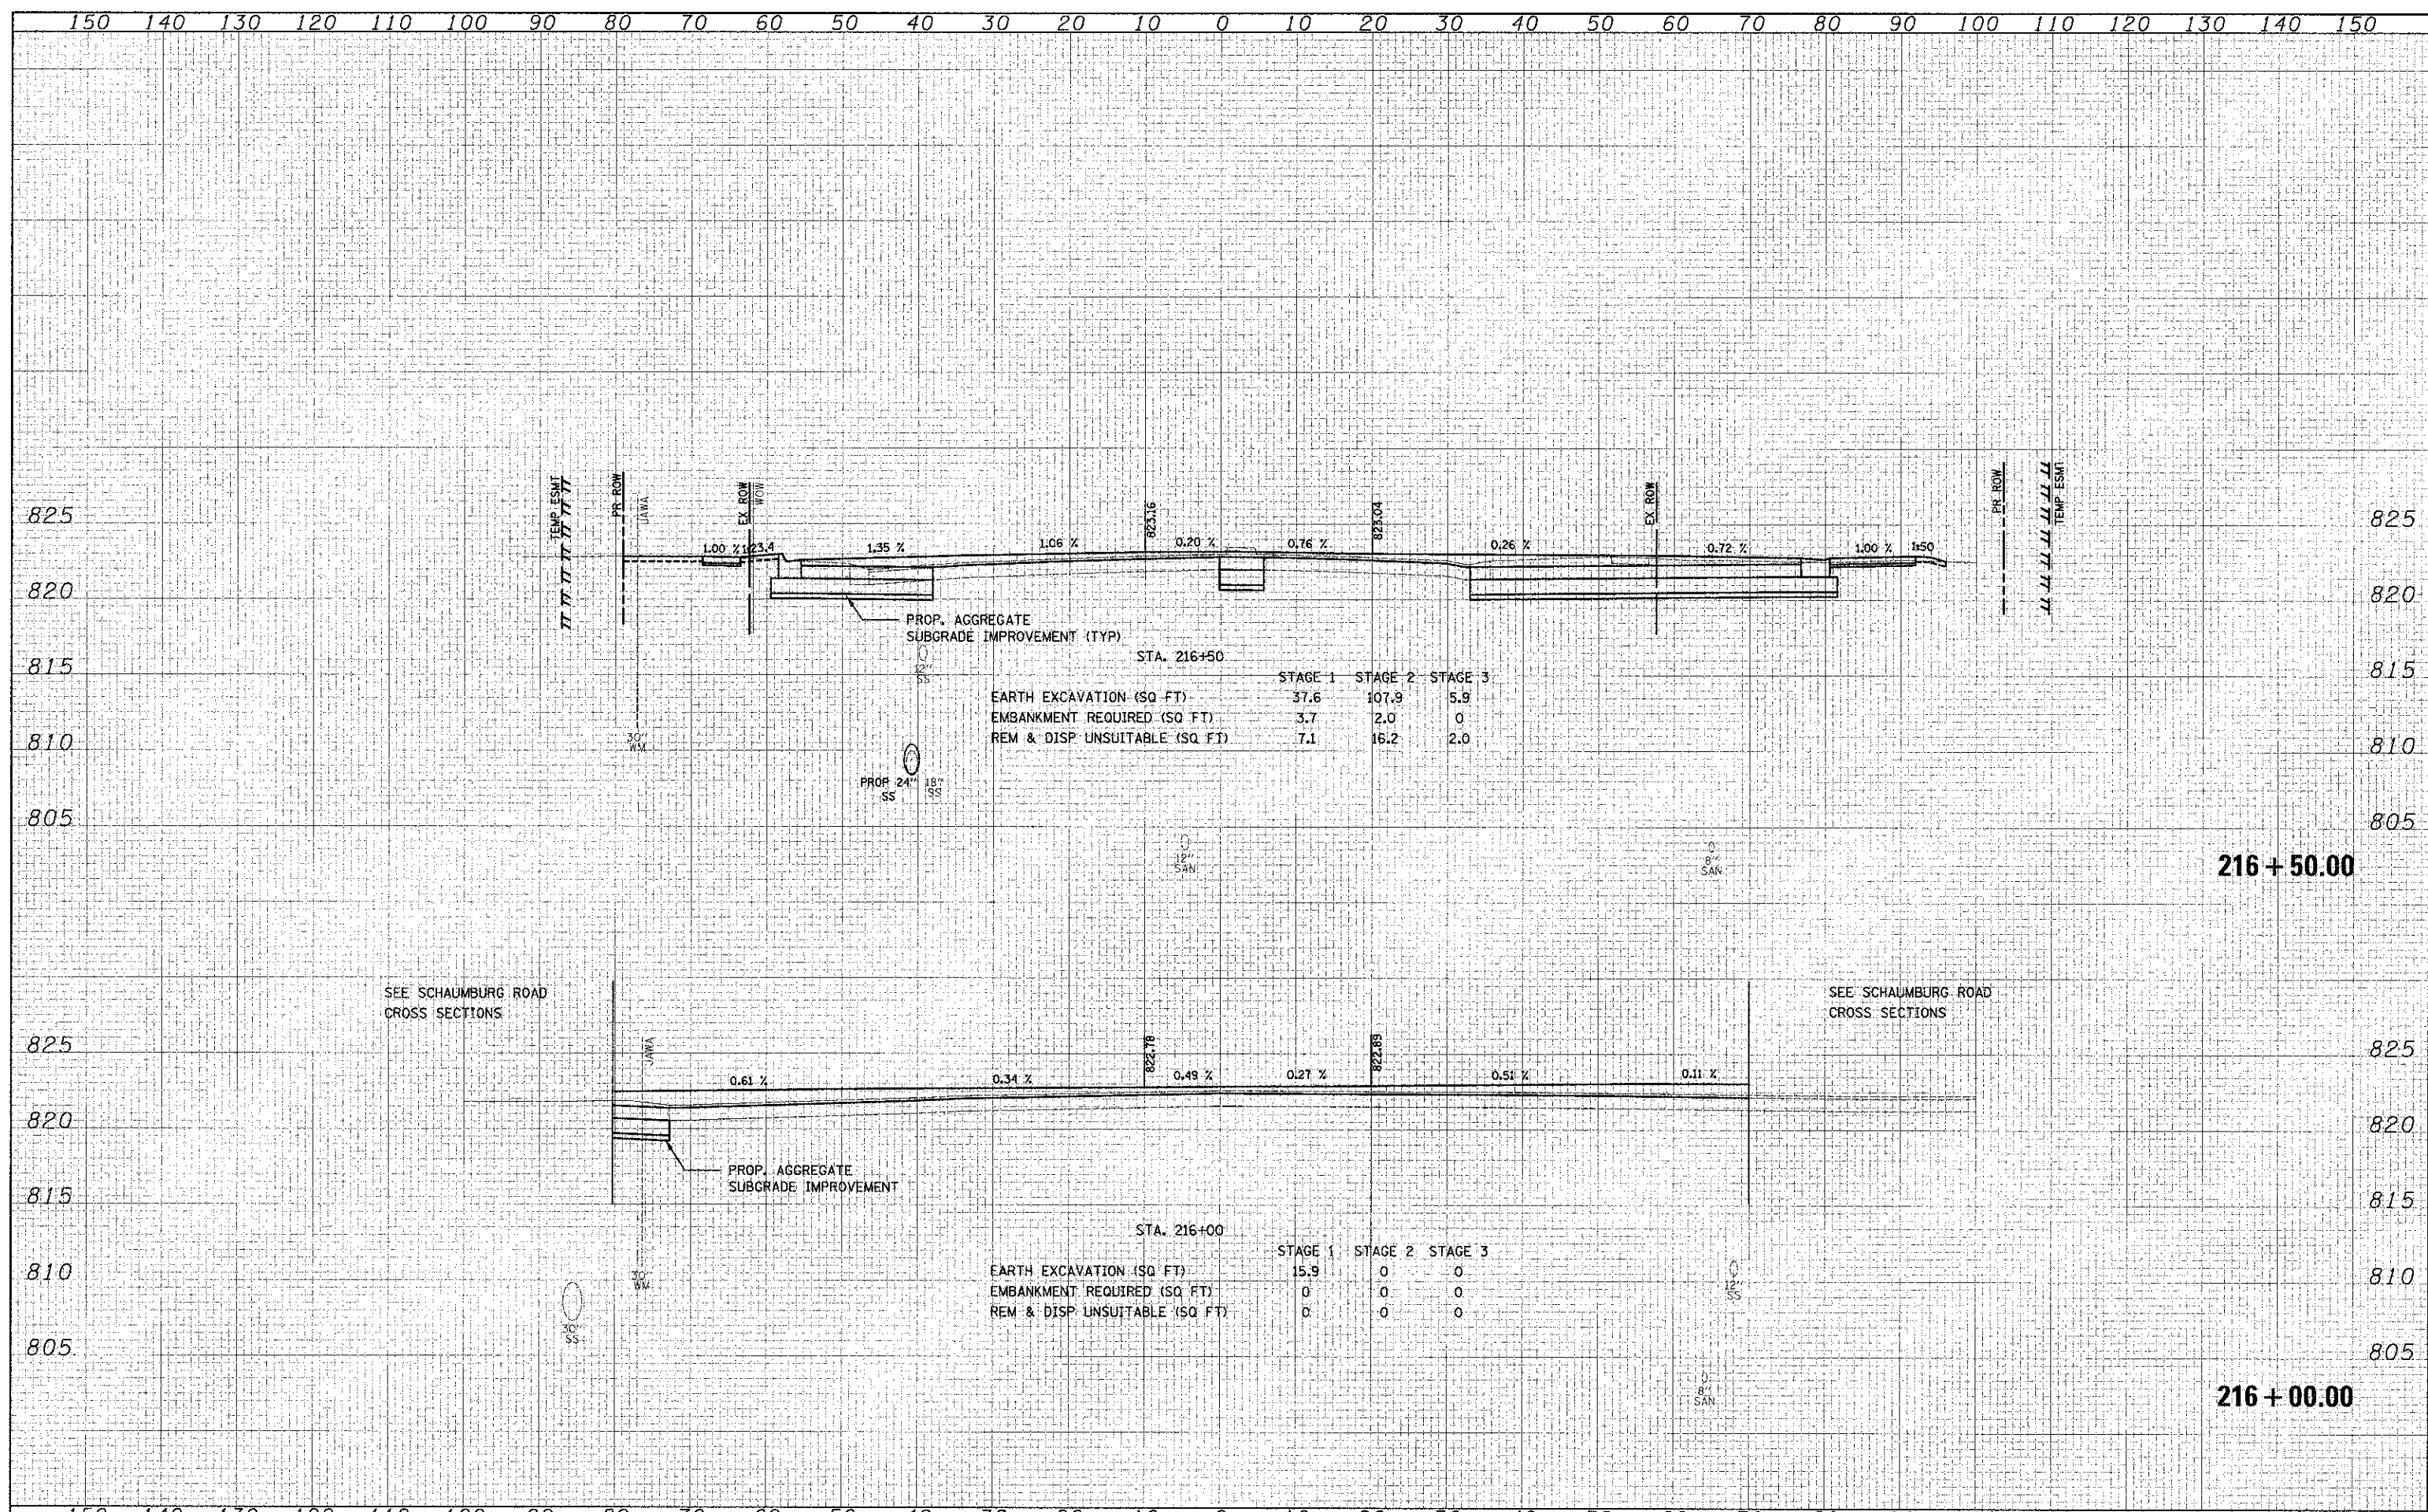

STA. 216+50

	STAGE 1	STAGE 2	STAGE 3
EARTH EXCAVATION (SQ FT)	37.6	107.9	5.9
EMBANKMENT REQUIRED (SQ FT)	3.7	2.0	0
REM & DISP UNSUITABLE (SQ FT)	7.1	16.2	2.0

STA. 216+00

	STAGE 1	STAGE 2	STAGE 3
EARTH EXCAVATION (SQ FT)	15.9	0	0
EMBANKMENT REQUIRED (SQ FT)	0	0	0
REM & DISP UNSUITABLE (SQ FT)	0	0	0