


DATE: _____
 BY: _____
 FINISHED SURVEY _____
 SURVEYED _____
 NOTE BOOK _____
 AREAS CHECKED _____

DATE: _____
 BY: _____
 ORIGINAL SURVEY _____
 SURVEYED _____
 NOTE BOOK _____
 AREAS CHECKED _____

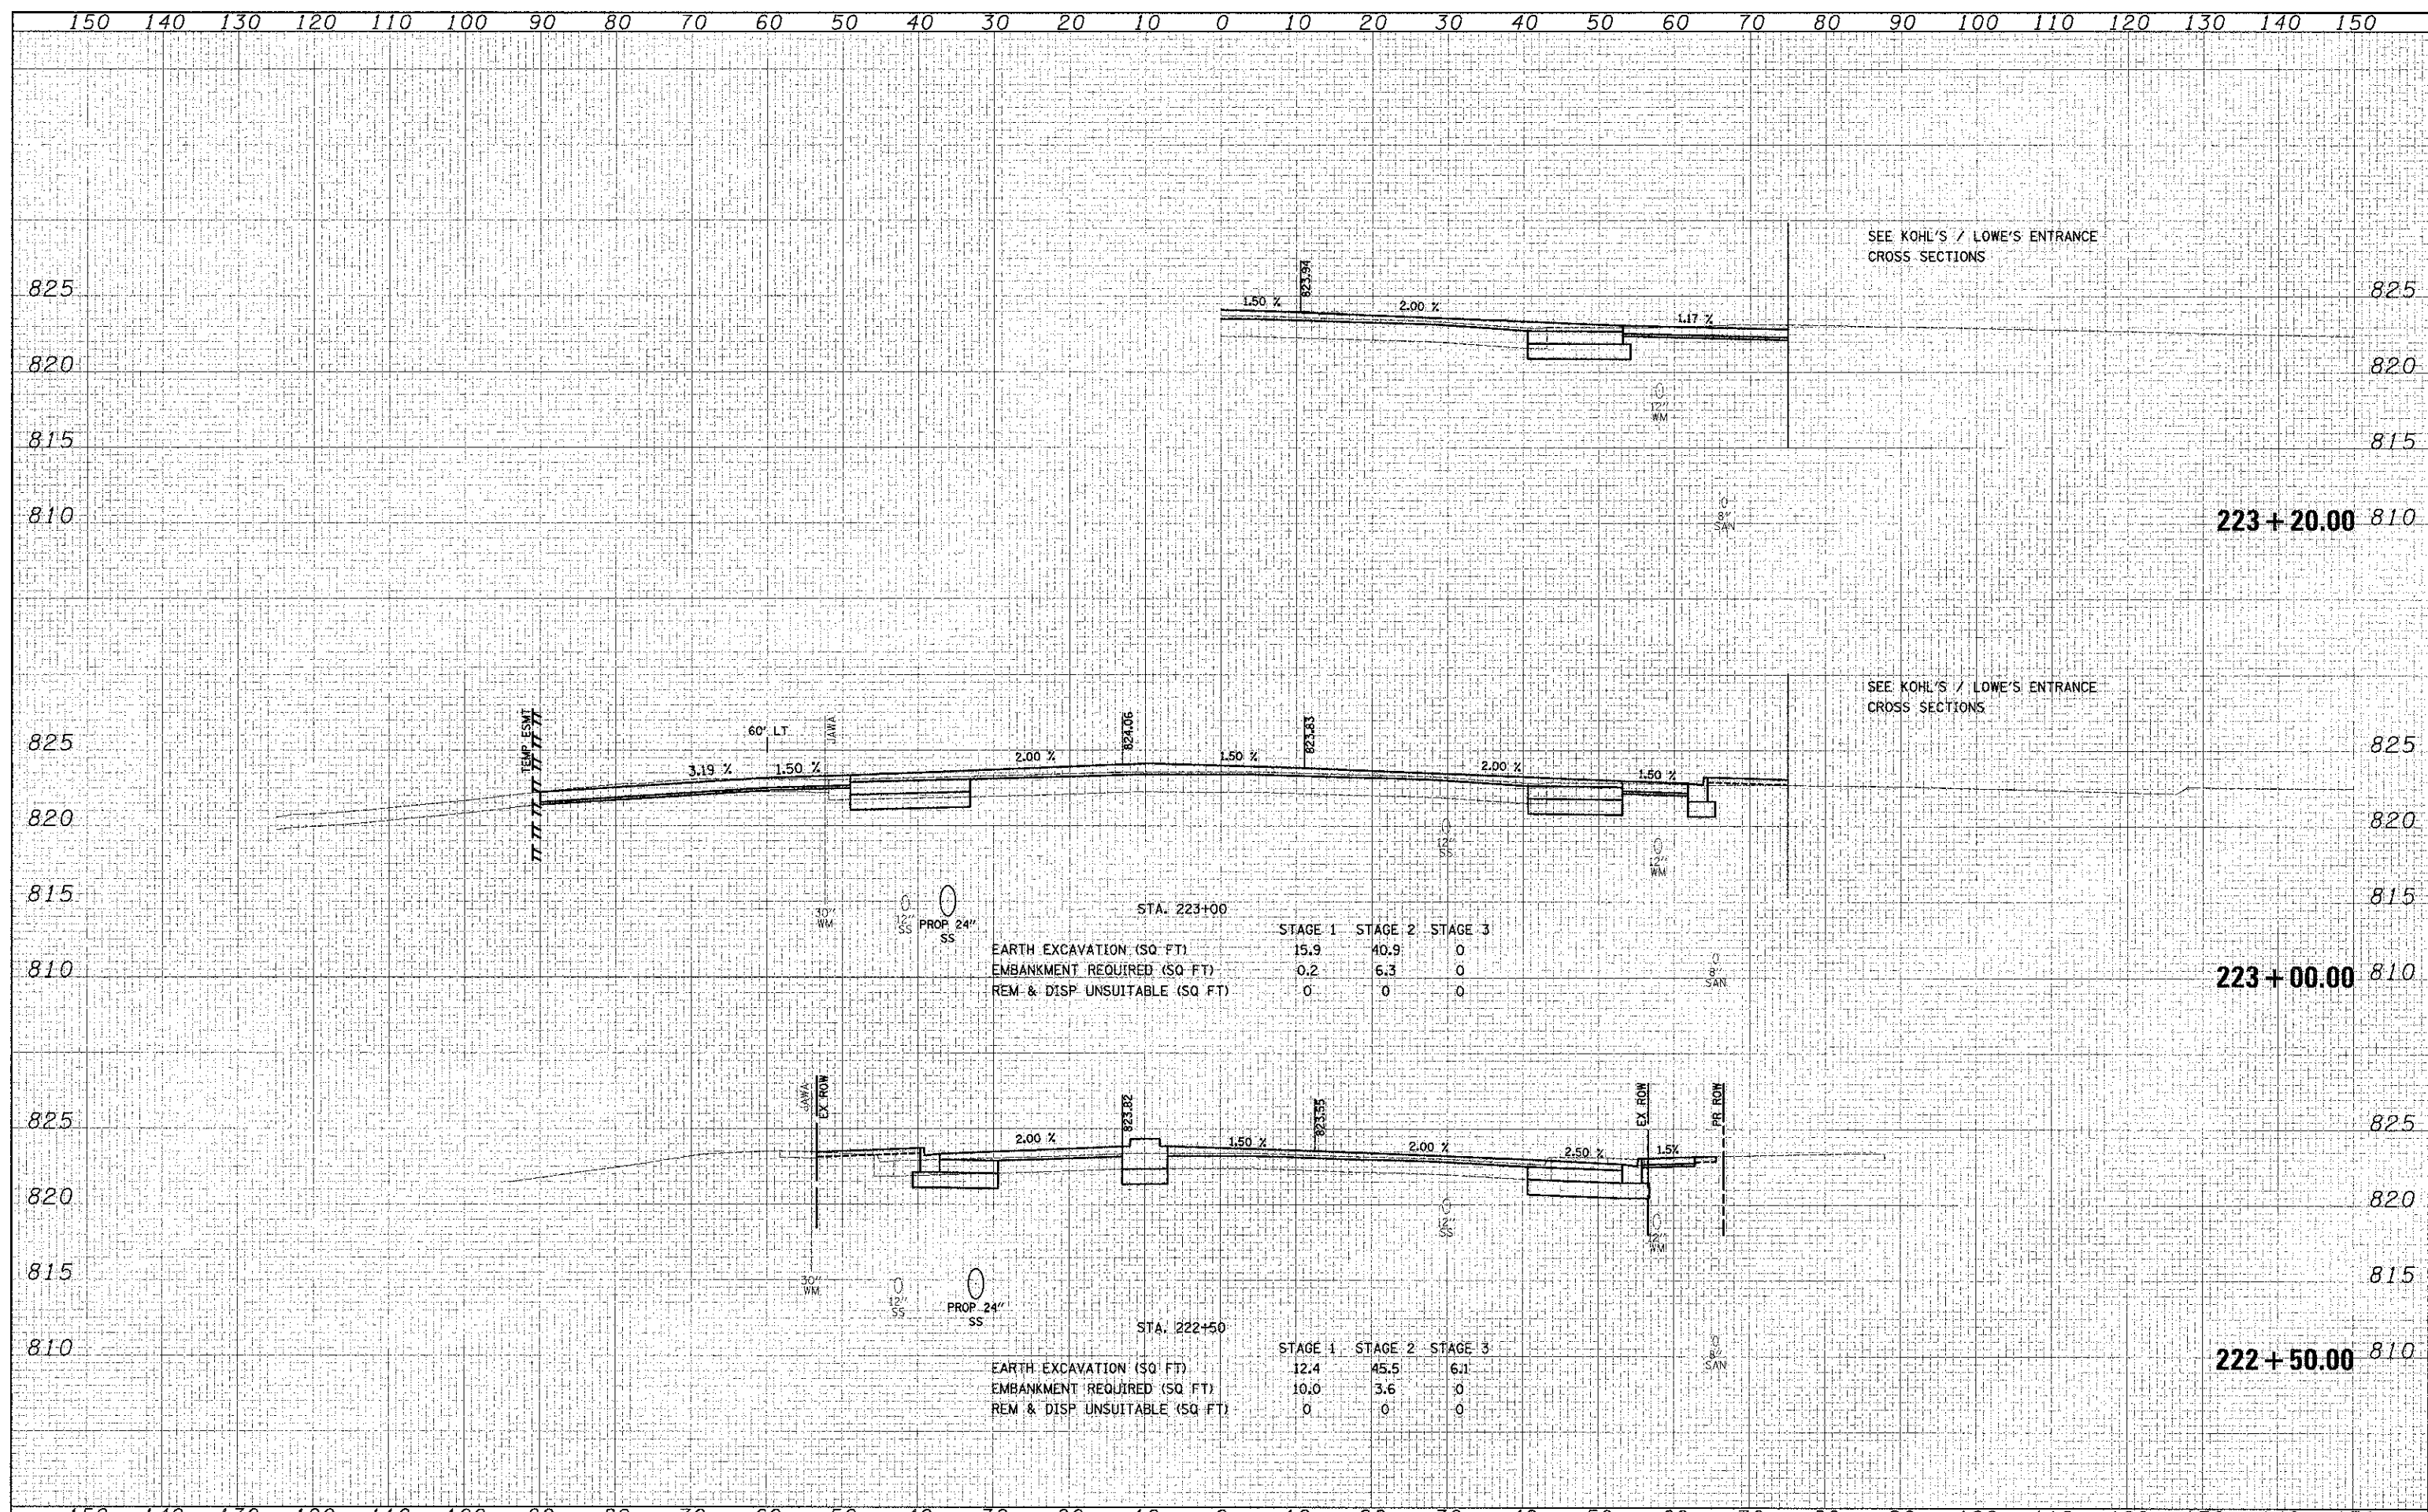

STA. 223+00

	STAGE 1	STAGE 2	STAGE 3
EARTH EXCAVATION (SQ. FT)	15.9	40.9	0
EMBANKMENT REQUIRED (SQ. FT)	0.2	6.3	0
REM & DISP UNSUITABLE (SQ. FT)	0	0	0

STA. 222+50

	STAGE 1	STAGE 2	STAGE 3
EARTH EXCAVATION (SQ. FT)	12.4	45.5	6.1
EMBANKMENT REQUIRED (SQ. FT)	10.0	3.6	0
REM & DISP UNSUITABLE (SQ. FT)	0	0	0