


150 140 130 120 110 100 90 80 70 60 50 40 30 20 10 0 10 20 30 40 50 60 70 80 90 100 110 120 130 140 150

DATE	
BY	
FINAL SURVEY	
SHRIMPED PLOTTER	
NOTE BOOK	
AREAS CHECKED	

DATE	
BY	
ORIGINAL SURVEY	
SHRIMPED PLOTTER	
NOTE BOOK	
AREAS CHECKED	

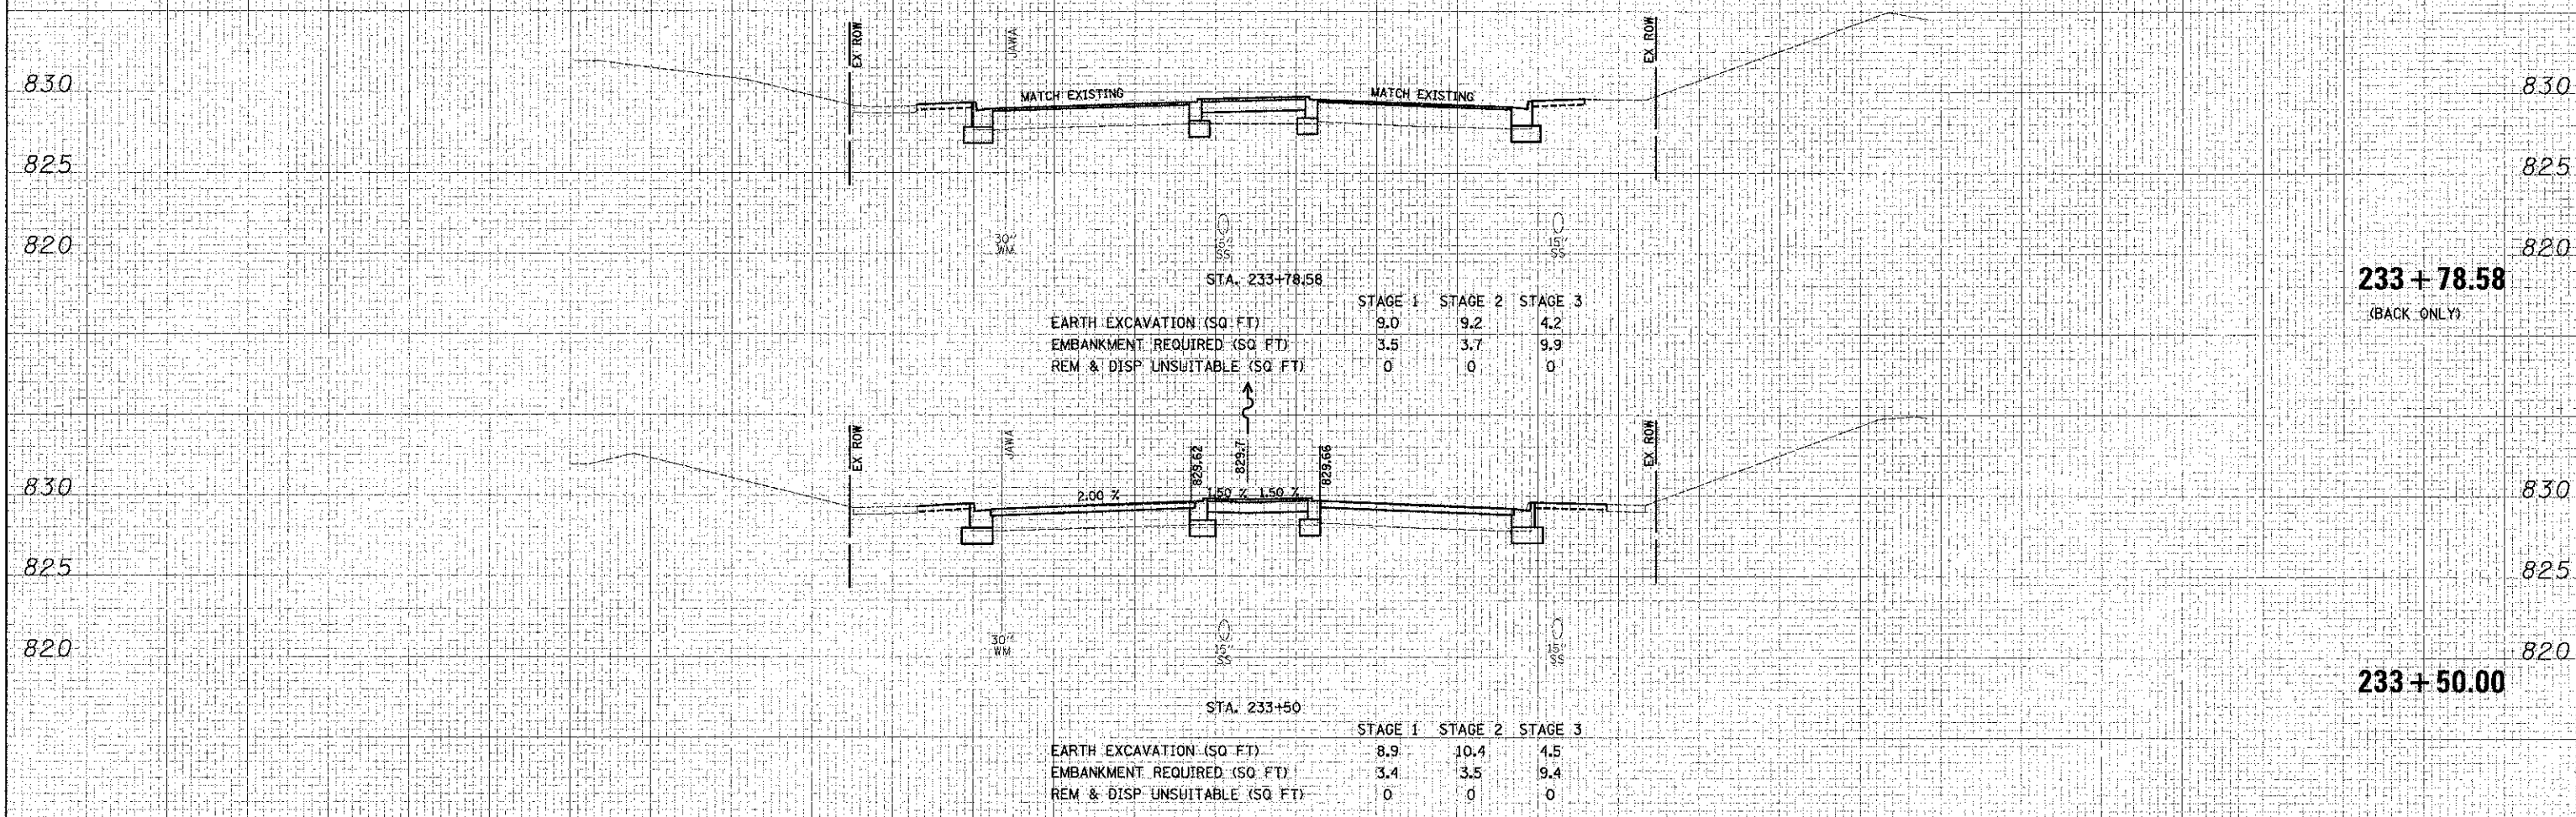

150 140 130 120 110 100 90 80 70 60 50 40 30 20 10 0 10 20 30 40 50 60 70 80 90 100 110 120 130 140 150

FILE NAME = ...\\2329\cod\sheet\2329_xsec.dgn

USER NAME = djr
 DESIGNED - JAT
 DRAWN - DJK
 CHECKED - CDC
 DATE - 8-20-12

REVISED -
 REVISED -
 REVISED -
 REVISED -

**STATE OF ILLINOIS
 DEPARTMENT OF TRANSPORTATION**

**BARRINGTON ROAD
 CROSS SECTIONS**

SCALE: H: 1"=10'
 V: 1"=5'
 SHEET NO. 25 OF 25 SHEETS
 STA. 233+50.00 TO STA. 233+78.58

F.A.U. RT. NO.	SECTION	COUNTY	TOTAL SHEETS: NO.
1322	01-00074-00-CH	COOK	245 219
FED. ROAD DIST. NO.			CONTRACT NO. 63629
ILLINOIS FED. AID PROJECT M-CMM-803/G511			