


DATE: _____ BY: _____
 SURVEYED: _____ PLOTTED: _____
 SURVEY: _____ TEMPLATE: _____
 NOTE BOOK: _____ AREAS CHECKED: _____
 NO. _____

DATE: _____ BY: _____
 SURVEYED: _____ PLOTTED: _____
 SURVEY: _____ TEMPLATE: _____
 NOTE BOOK: _____ AREAS CHECKED: _____
 NO. _____

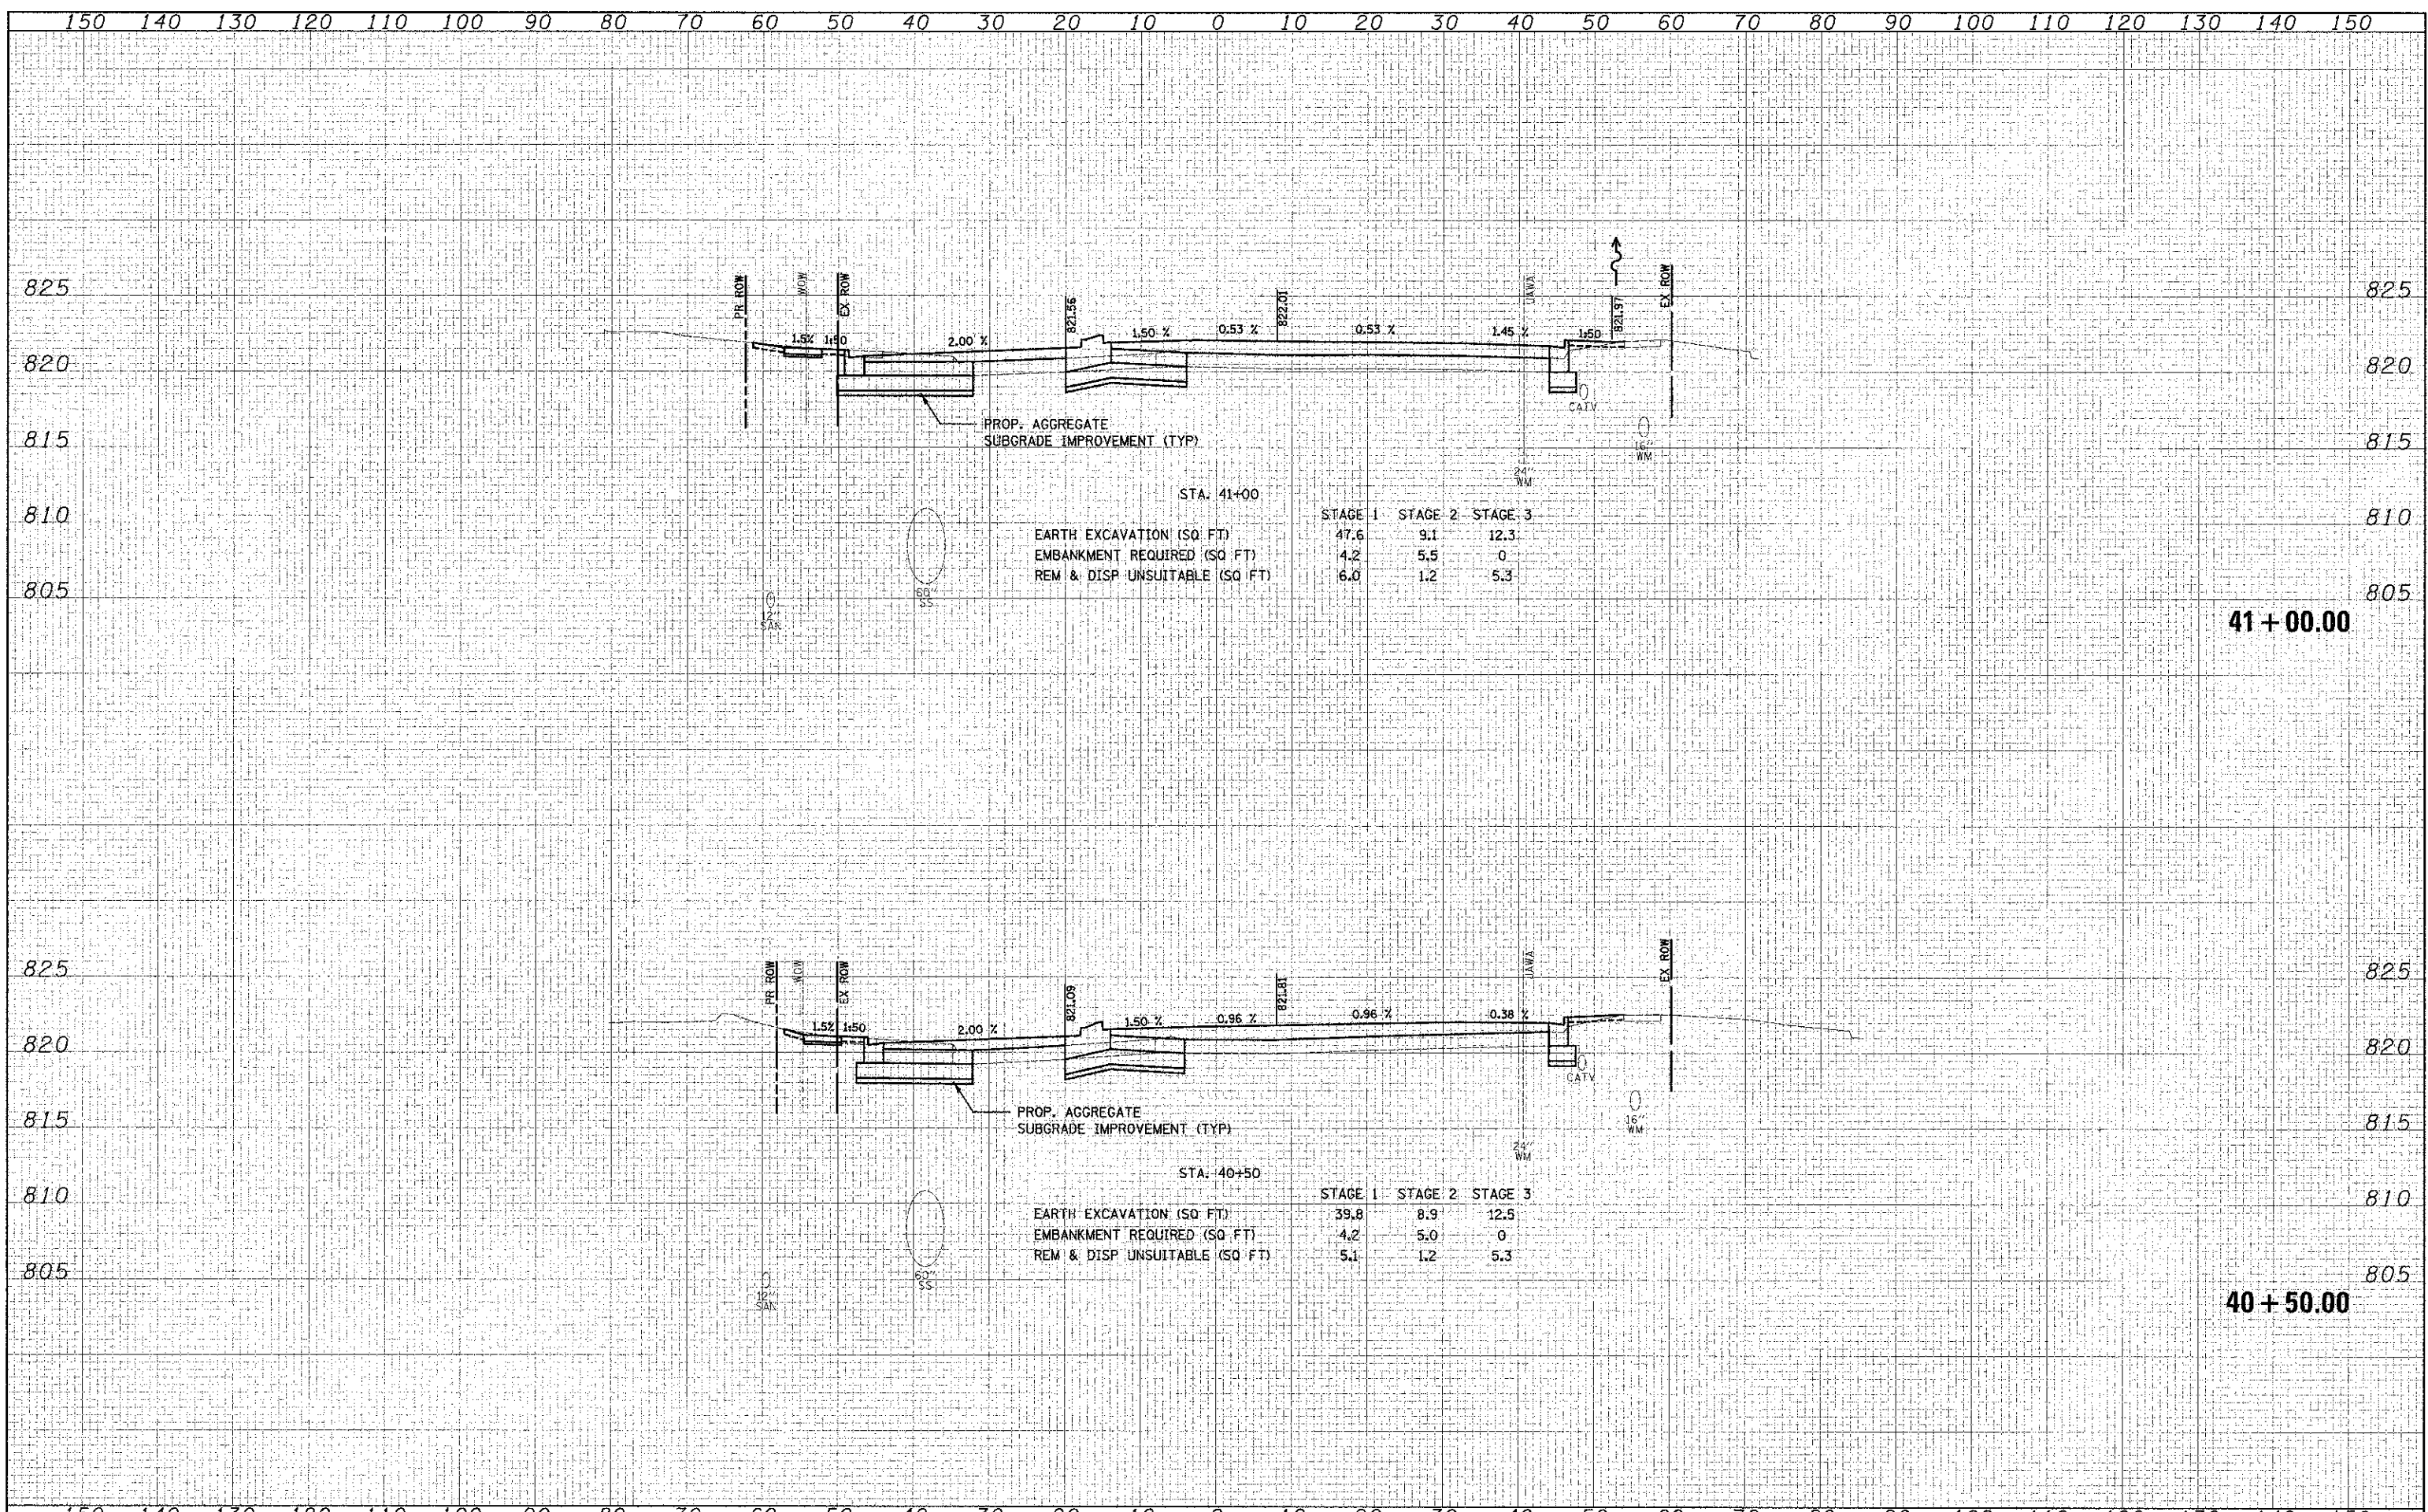

STA. 41+00

	STAGE 1	STAGE 2	STAGE 3
EARTH EXCAVATION (SQ. FT)	47.6	9.1	12.3
EMBANKMENT REQUIRED (SQ. FT)	4.2	5.5	0
REM & DISP UNSUITABLE (SQ. FT)	6.0	1.2	5.3

STA. 40+50

	STAGE 1	STAGE 2	STAGE 3
EARTH EXCAVATION (SQ. FT)	39.8	8.9	12.5
EMBANKMENT REQUIRED (SQ. FT)	4.2	5.0	0
REM & DISP UNSUITABLE (SQ. FT)	5.1	1.2	5.3