



STATIONS:
 STA. 1447+05 TO 1446+36
 STA. 1445+23 TO 1444+52
 STA. 1443+98 TO 1442+93
 STA. 1437+12 TO 1437+53
 STA. 1436+95 TO 1437+40
 STA. 1433+54 TO 1434+10
 STA. 1432+29 TO 1432+86

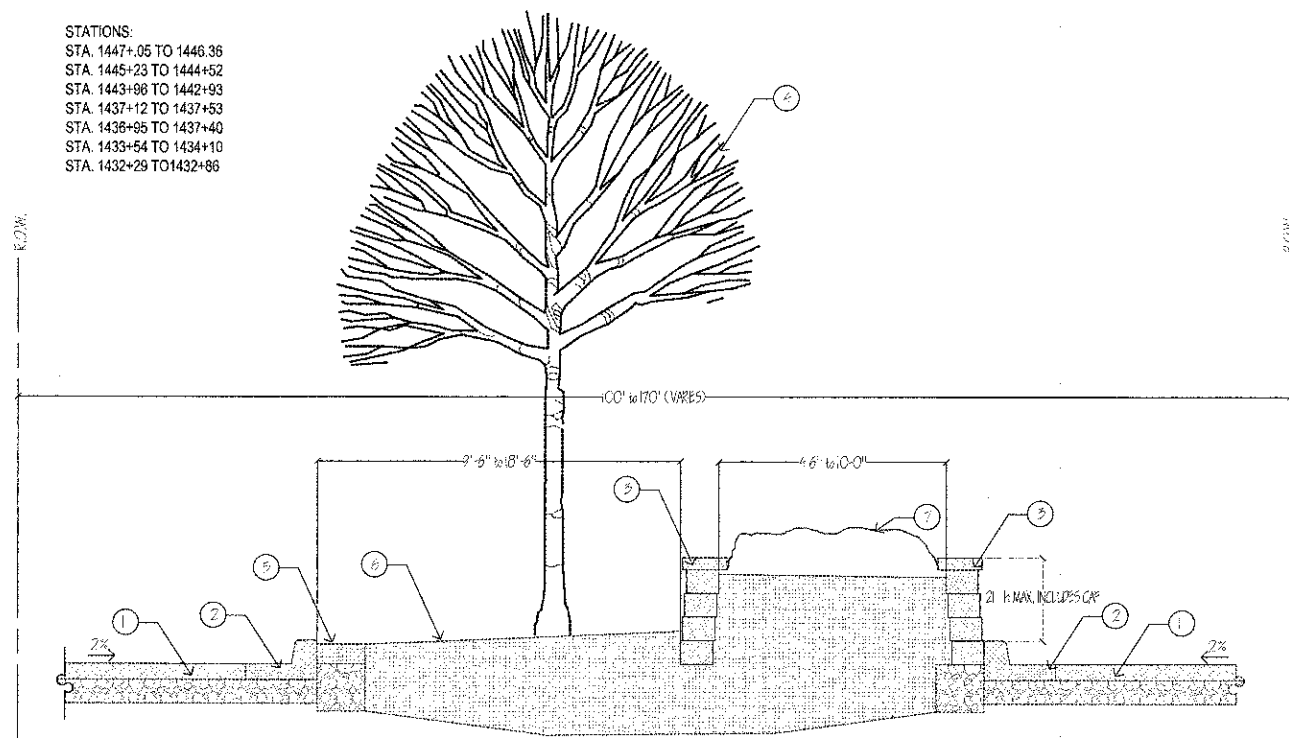

1 EXISTING MEDIAN WALL- TYPICAL SECTION

SCALE: 1/2" = 1'-0"

STATIONS:
 STA. 1416+02 TO 1417+52
 STA. 1425+08 TO 1425+98
 STA. 1434+62 TO 1435+64
 STA. 1437+92 TO 1438+18
 STA. 1447+61 TO 1448+88
 STA. 1448+82 TO 1450+19

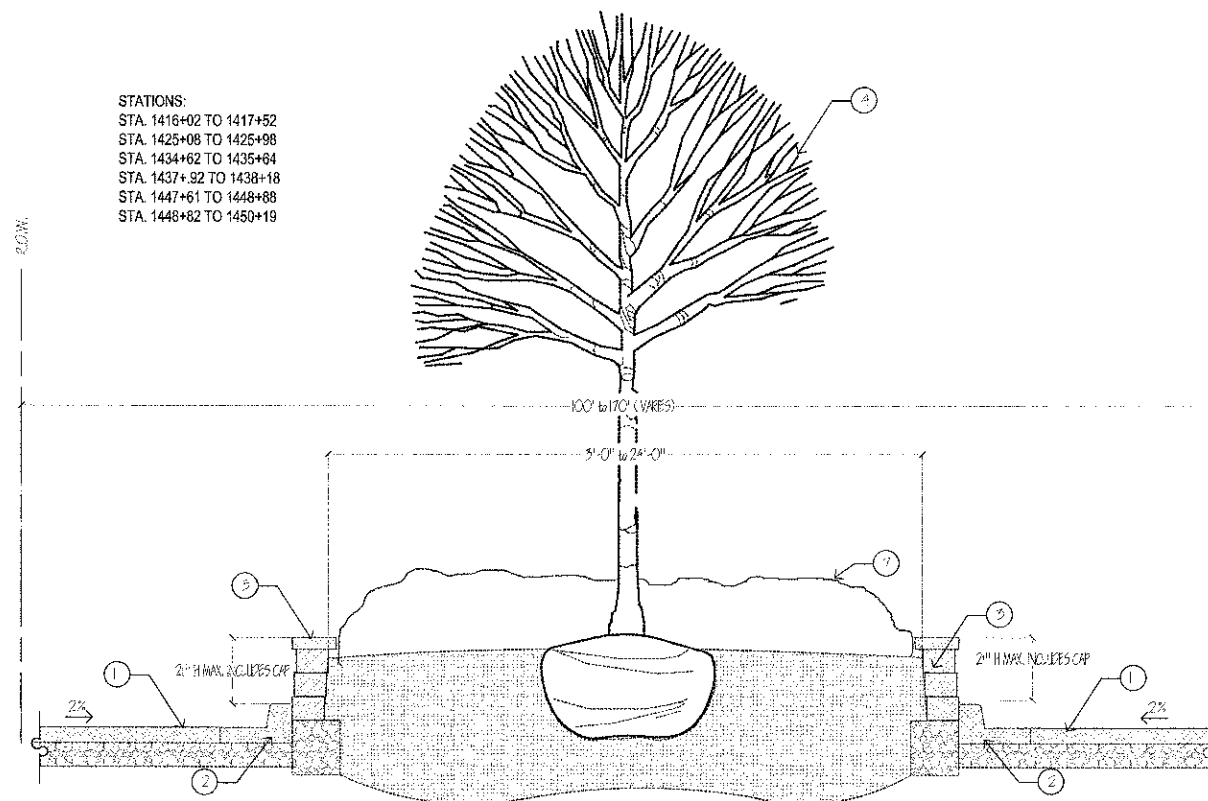

2 EXISTING MEDIAN WALL- TYPICAL SECTION - SWALE

SCALE: 1/2" = 1'-0"

EXISTING CONDITIONS LEGEND:


- ① Asphalt pavement
- ② Concrete curb & gutter
- ③ Pisa II retaining wall and cap stone
- ④ Deciduous shade tree
- ⑤ Maintenance strip (location varies)
- ⑥ Lawn
- ⑦ Plant material

PROPOSED CONDITIONS LEGEND:

- Ⓐ Pisa II retaining wall & cap stone
- Ⓑ Select granular backfill CA-7
- Ⓒ Aggregate base course Type B
- Ⓓ Undisturbed soil
- Ⓔ approved backfill
- Ⓕ Mulch
- Ⓖ Proposed plantings

STATIONS:
 STA. 1347+00 TO 1355+49
 STA. 1357+31 TO 1360+21
 STA. 1380+02 TO 1381+66
 STA. 1388+12 TO 1387+02
 STA. 1387+57 TO 1388+82
 STA. 1392+82 TO 1395+10
 STA. 1402+12 TO 1403+97
 STA. 1405+95 TO 1409+35
 STA. 1415+57 TO 1418+02
 STA. 1417+52 TO 1418+55


STATIONS:
 STA. 1423+08 TO 1423+86
 STA. 1424+43 TO 1425+08
 STA. 1425+98 TO 1426+91
 STA. 1431+48 TO 1432+29
 STA. 1432+86 TO 1433+55
 STA. 1434+10 TO 1434+62
 STA. 1439+19 TO 1436+93
 STA. 1437+53 TO 1437+92
 STA. 1443+95 TO 1444+52
 STA. 1445+23 TO 1446+36
 STA. 1447+05 TO 1447+81
 STA. 1449+88 TO 1449+81

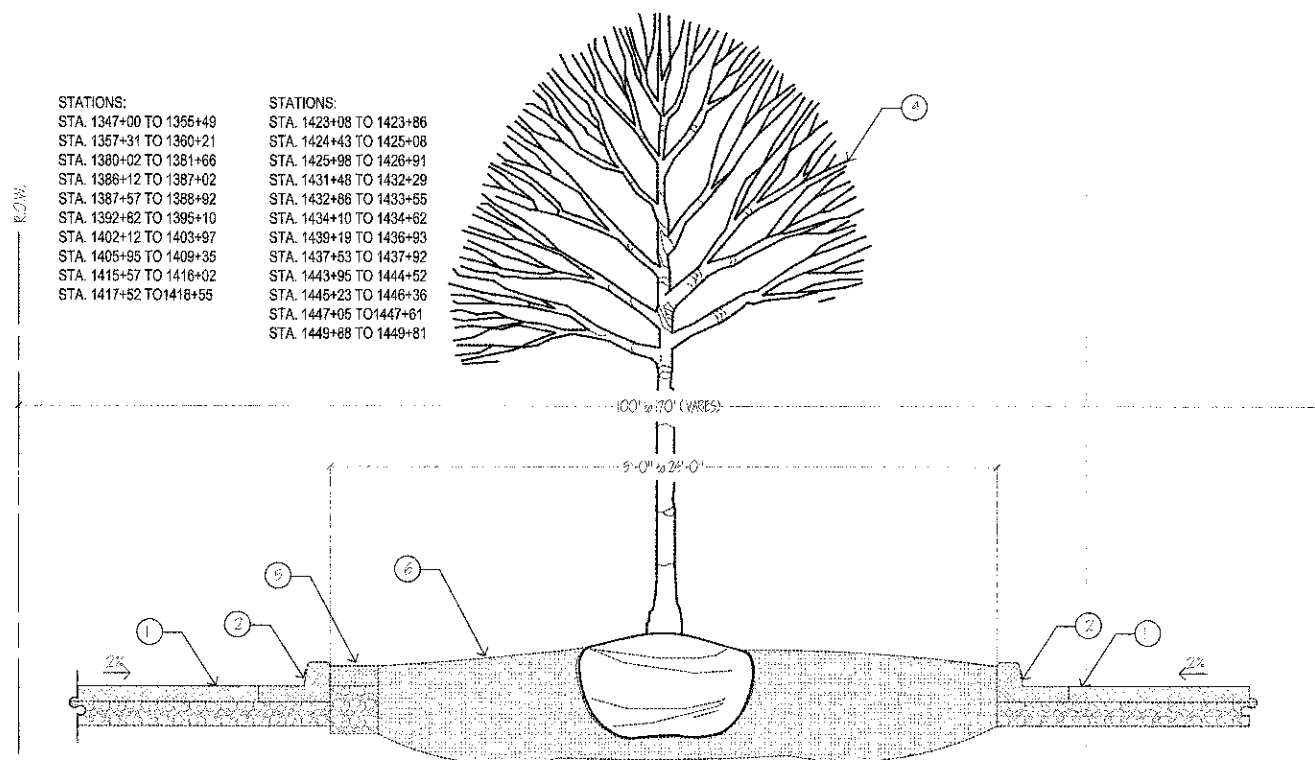

3 EXISTING MEDIAN- TYPICAL SECTION

SCALE: 1/2" = 1'-0"

STATIONS:
 STA. 1347+00 TO 1355+13
 STA. 1380+87 TO 1381+58
 STA. 1393+41 TO 1395+10
 STA. 1406+33 TO 1408.53
 STA. 1418+10 TO 1417+52
 STA. 1423+08 TO 1423+86
 STA. 1425+08 TO 1426+71
 STA. 1431+56 TO 1435+64
 STA. 1436+16 TO 1438+18
 STA. 1441+53 TO 1450+19

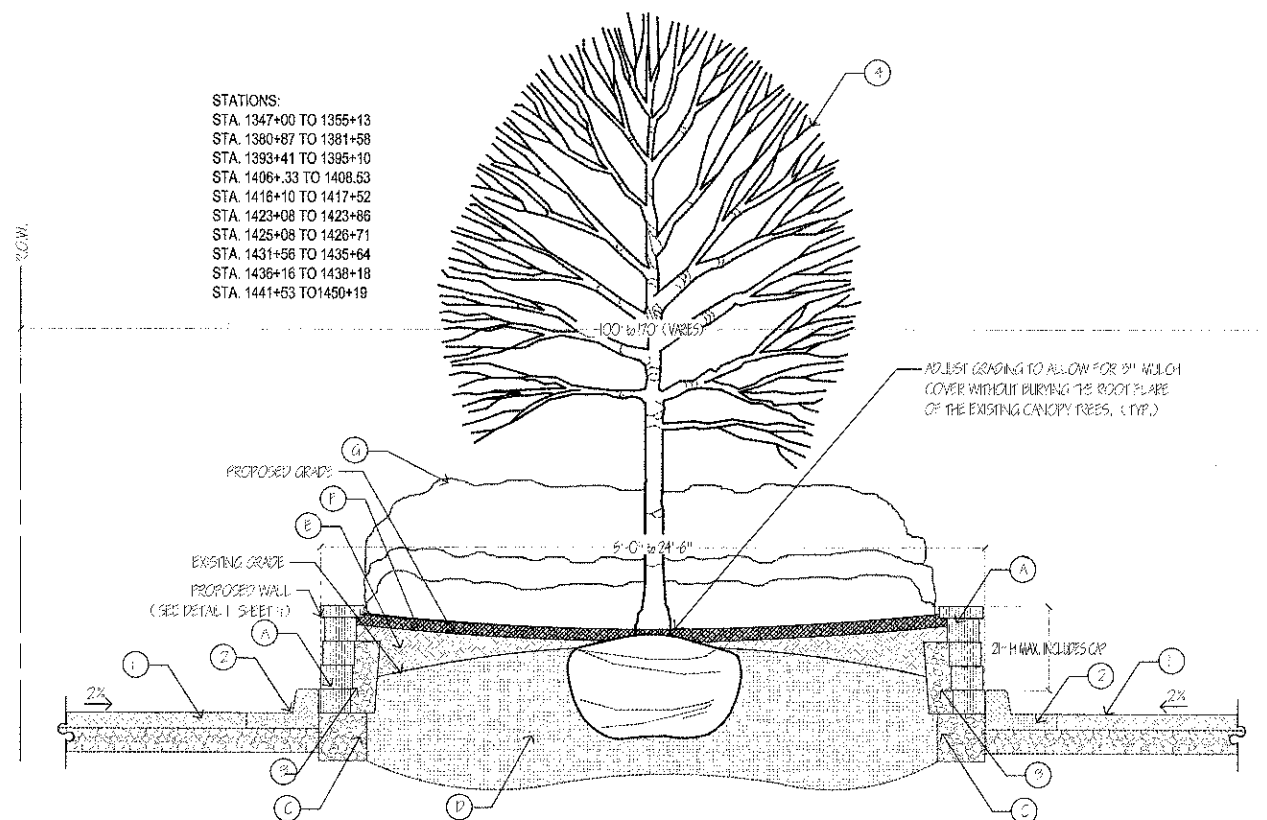

4 PROPOSED MEDIAN WALL- TYPICAL SECTION - SWALE

SCALE: 1/2" = 1'-0"

STATE OF ILLINOIS DEPARTMENT OF TRANSPORTATION

EXISTING & PROPOSED SECTIONS

F.A.P. RTE.	SECTION	COUNTY	TOTAL SHEETS	SHEET NO.
0870	QB-00049-00-LS	WILL	33	3

SCALE: NONE DRAWING NO. 3 OF 33 STA. N/A TO STA. N/A

ILLINOIS CONTRACT NO. 63714

USER NAME = \$USER\$	DESIGNED -- WALSH	REVISED -- 01/27/12 PER IDOT
PLOT SCALE = NONE	DRAWN -- WALSH	REVISED -- 04/11/12 PER IDOT
PLOT DATE = \$DATE\$	CHECKED -- WALSH	REVISED -- 05/14/12 PER IDOT
	DATE -- 06/29/11	REVISED -- 12/28/12 PER IDOT