


**HARDSCAPE AND DEMOLITION KEY**

	EXISTING WALL TO REMAIN
	EXISTING WALL TO BE REMOVED
	EXISTING DECORATIVE PAVING TO BE REMOVED
	EXISTING DECORATIVE PAVING TO BE PRESERVED
	PROPOSED WALL
	CA - PROPOSED CONCRETE APRON/APRON EXTENSION
	EXISTING CONCRETE APRON TO REMAIN

**SHEET KEY**  
NOT TO SCALE -- FOR REFERENCE ONLY

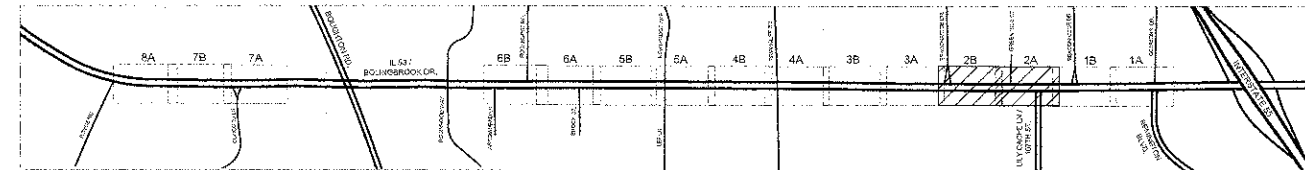


USER NAME = \$USER\$	DESIGNED -- WALSH	REVISED -- 01/27/12 PER IDOT
	DRAWN -- WALSH	REVISED -- 04/11/12 PER IDOT
PLOT SCALE = 1"=20'	CHECKED -- WALSH	REVISED -- 05/14/12 PER IDOT
PLOT DATE = \$DATE\$	DATE -- 06/29/11	REVISED -- 12/04/12 PER IDOT

STATE OF ILLINOIS DEPARTMENT OF TRANSPORTATION

DEMOLITION PLAN/HARDSCAPE PLAN

SCALE: 1"=20' DRAWING NO. 5 OF 33 STA. 1438+82 TO STA. 1426+82

F.A.P. RTE.	SECTION	COUNTY	TOTAL SHEETS	SHEET NO.
0870	08-00049-00-LS	WILL.	33	5
ILLINOIS			CONTRACT NO. 63714	

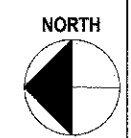

FILE NAME = \$FILES\$