
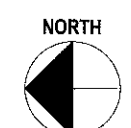


HARDSCAPE AND DEMOLITION KEY

| | |
|--|---|
| | EXISTING WALL TO REMAIN |
| | EXISTING WALL TO BE REMOVED |
| | EXISTING DECORATIVE PAVING TO BE REMOVED |
| | EXISTING DECORATIVE PAVING TO BE PRESERVED |
| | PROPOSED WALL |
| | CA- PROPOSED CONCRETE APRON/APRON EXTENSION |
| | EXISTING CONCRETE APRON TO REMAIN |

SHEET KEY
NOT TO SCALE -- FOR REFERENCE ONLY

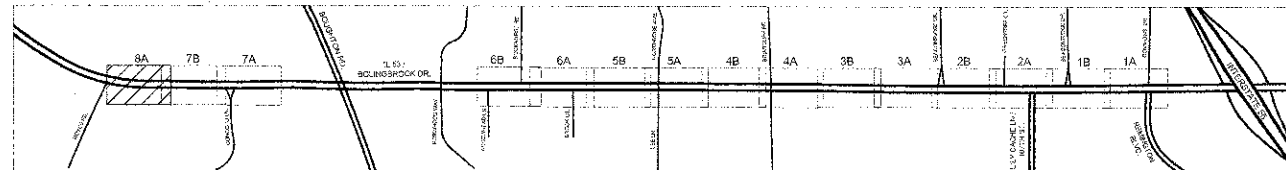

FILE NAME = \$FILES\$

| | | |
|----------------------|-------------------|------------------------------|
| USER NAME = \$USER\$ | DESIGNED -- WALSH | REVISED -- 01/27/12 PER IDOT |
| PLOT SCALE = 1"=20' | DRAWN -- WALSH | REVISED -- 04/11/12 PER IDOT |
| PLOT DATE = \$DATE\$ | CHECKED -- WALSH | REVISED -- 05/14/12 PER IDOT |
| | DATE -- 06/29/11 | REVISED -- 12/04/12 PER IDOT |

STATE OF ILLINOIS DEPARTMENT OF TRANSPORTATION

DEMOLITION PLAN/HARDSCAPE PLAN
SCALE: 1"=20' DRAWING NO. 11 OF 33 STA. 1348+60 TO STA. 1347+00

| F.A.P. RTE. | SECTION | COUNTY | TOTAL SHEETS | SHEET NO. |
|-------------|----------------|--------|--------------------|-----------|
| 0870 | 08-00049-00-LS | WILL | 33 | 11 |
| ILLINOIS | | | CONTRACT NO. 63714 | |