



ROUTE 53 / BOLINGBROOK DRIVE

SHEET KEY
NOT TO SCALE -- FOR REFERENCE ONLY

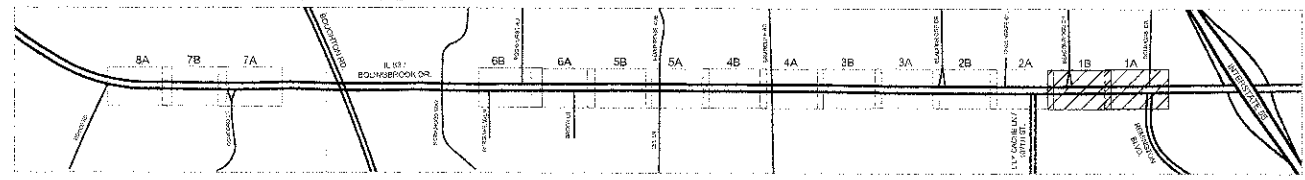

NOTE: ALL BORING PERPENDICULAR TO ROUTE 53 SHALL BE PUSHED BY ILLINOIS & AMERICAN WATER, FREE OF CHARGE.

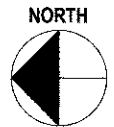

FILE NAME = \$FILE\$

USER NAME = \$USER\$	DESIGNED - WALSH	REVISED - 01/27/12 PER IDOT
	DRAWN - WALSH	REVISED - 04/11/12 PER IDOT
PLOT SCALE = 1"=20'	CHECKED - WALSH	REVISED - 05/14/12 PER IDOT
PLOT DATE = \$DATE\$	DATE - 06/29/11	REVISED - 12/04/12 PER IDOT

STATE OF ILLINOIS DEPARTMENT OF TRANSPORTATION

IRRIGATION PLAN

SCALE: 1"=20' DRAWING NO. 23 OF 33 STA. 1450+50 TO STA. 1438+82

F.A.P. RTE.	SECTION	COUNTY	TOTAL SHEETS	SHEET NO.
0870	08-00049-00-LS	WILL	33	23
ILLINOIS			CONTRACT NO. 63714	