


FILE NAME = S:\JUL\6780-6789\6780\_02\Marion\63722-akt-marion-plan.dgn

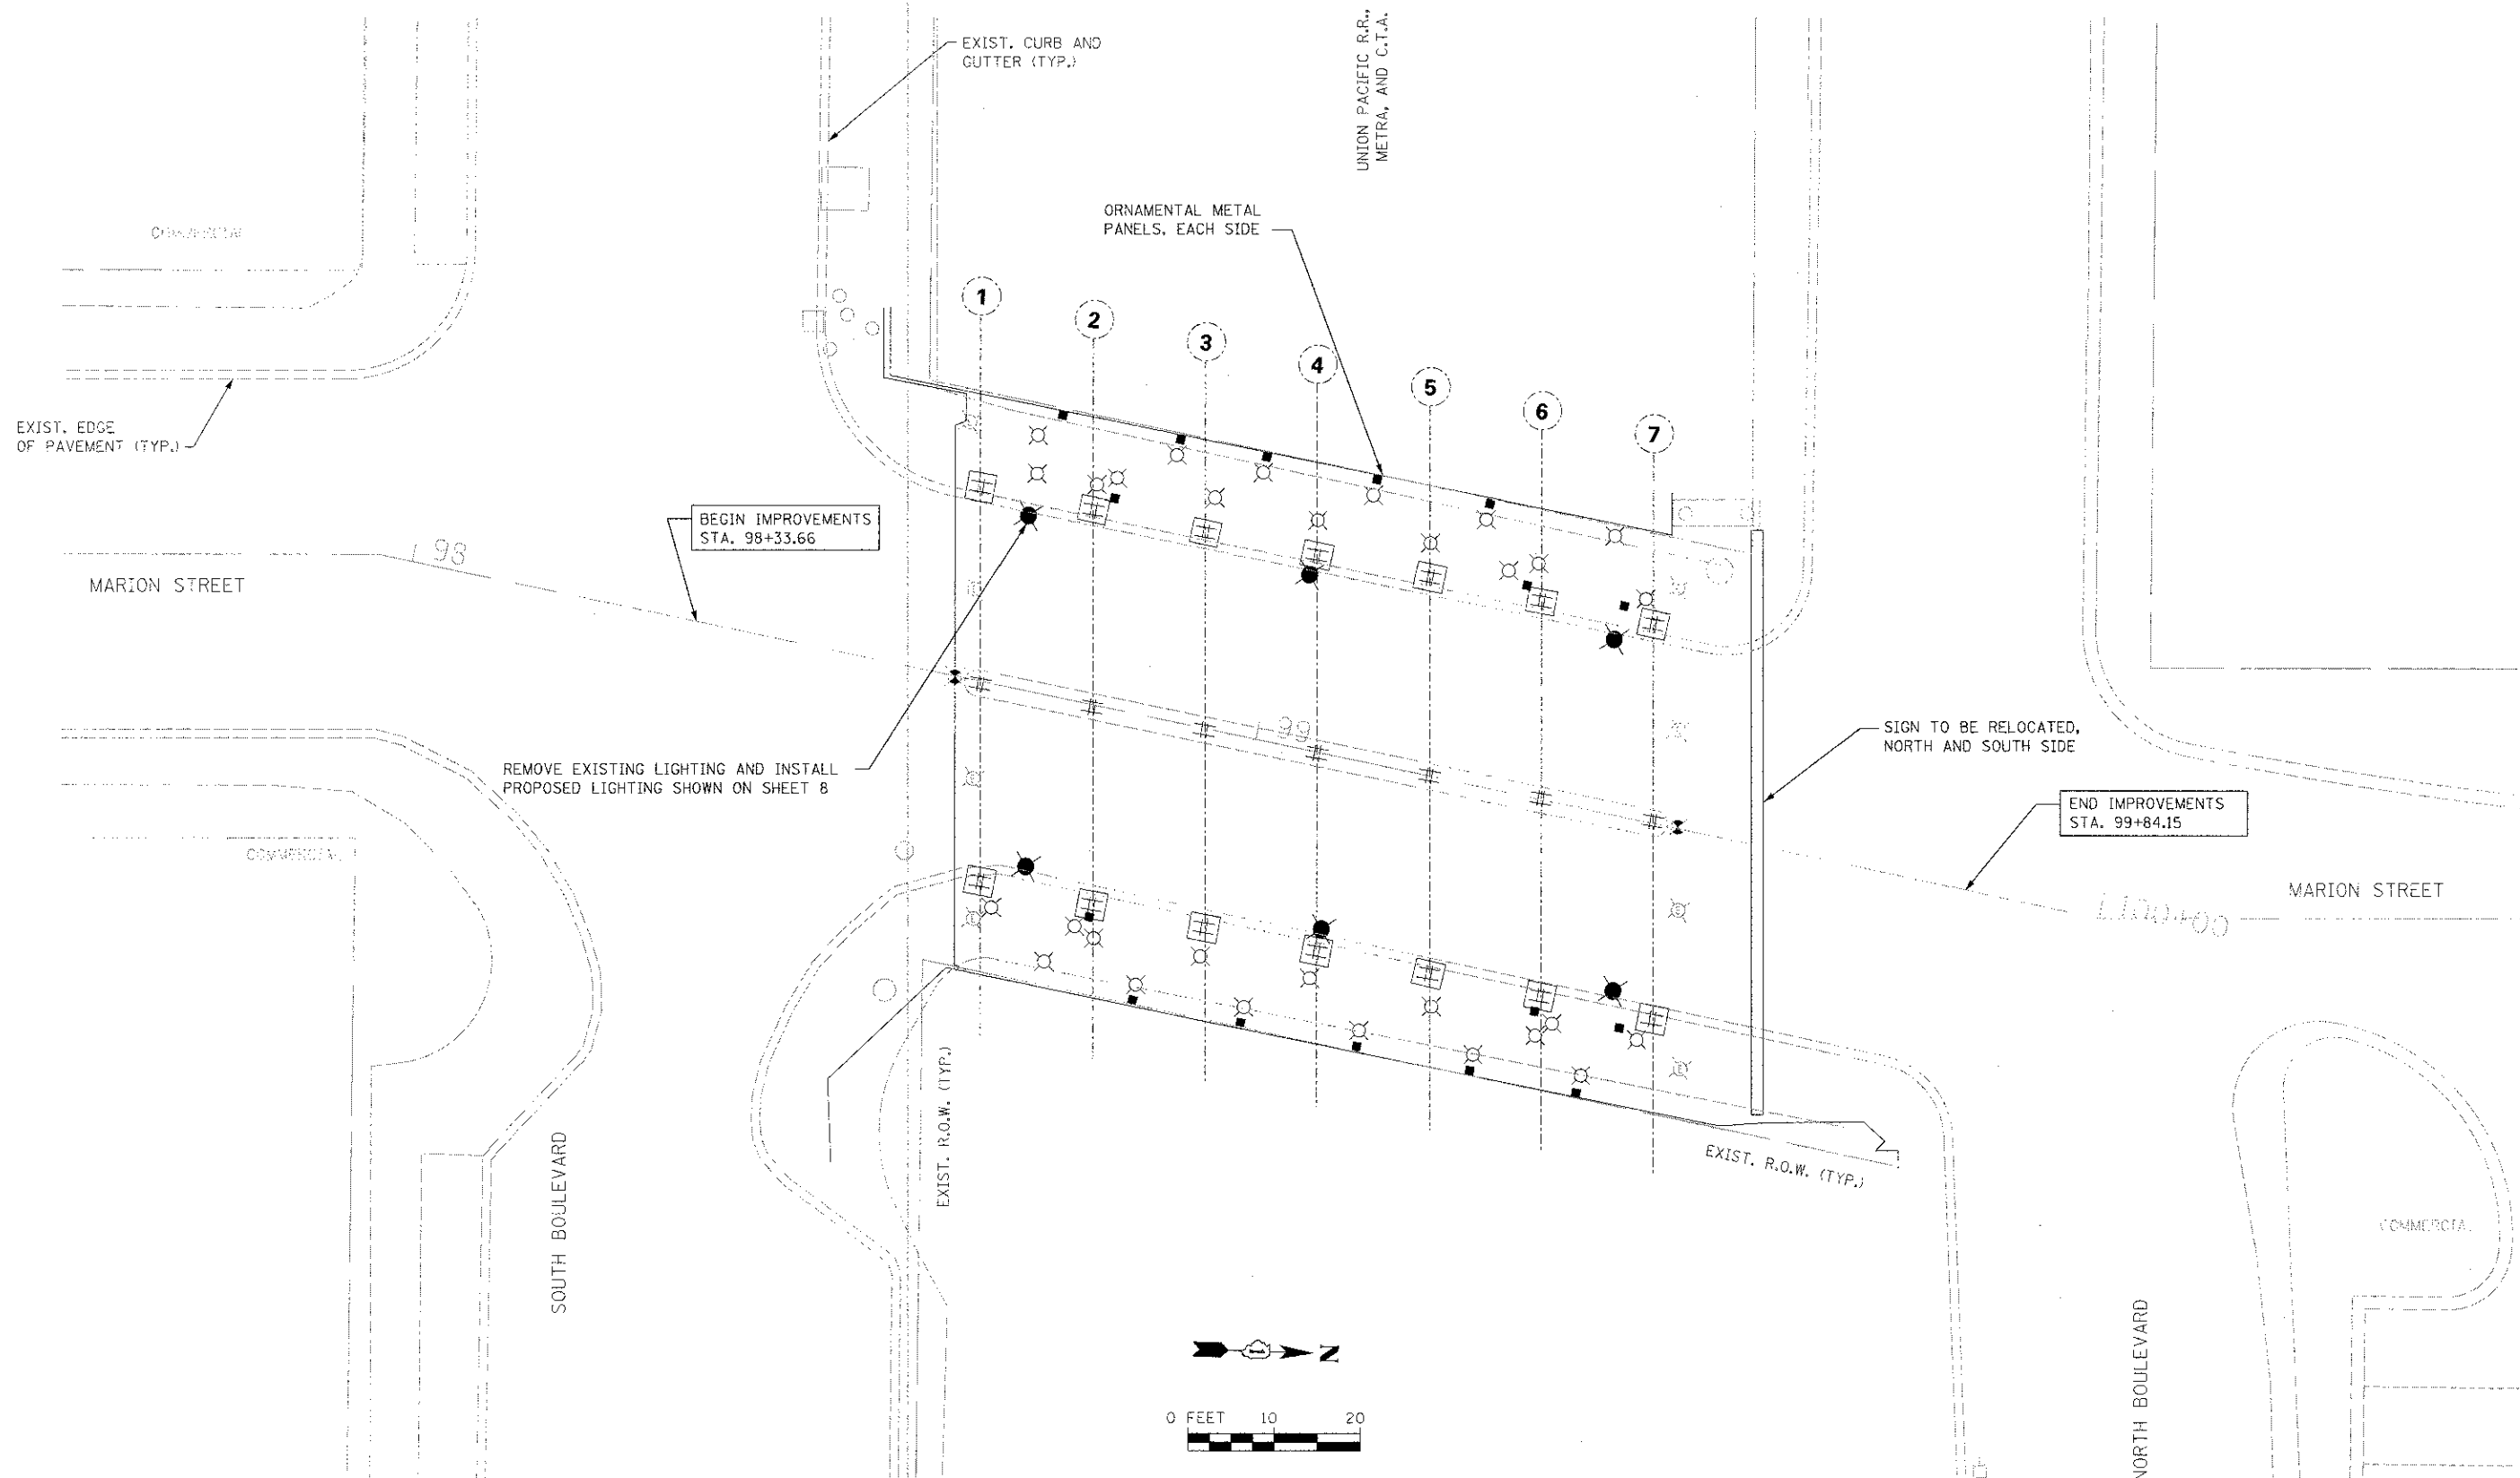

**SA**  
STRAND  
ASSOCIATES\*

1170 SOUTH HOUBOLT ROAD  
JOLIET, ILLINOIS 60431  
(815) 744-4200

USER NAME = dennisw	DESIGNED - JDM	REVISED -
DRAWN - JKP	REVISED -	
CHECKED - MTC	REVISED -	
DATE - 05-07-2012	REVISED -	
PLOT SCALE = 10.0000' / IN.		
PLOT DATE = 1/4/2013		

**STATE OF ILLINOIS  
DEPARTMENT OF TRANSPORTATION**

**MARION STREET PLAN**

SCALE: AS SHOWN	SHEET NO. OF SHEETS	STA. TO STA.
-----------------	---------------------	--------------

F.A.U. RTE.	SECTION	COUNTY	TOTAL SHEETS	SHEET NO.
2783	11-00253-00-LS	COOK	25	7
CONTRACT NO. 63722			ILLINOIS FED. AID PROJECT	