


EXISTING TYPICAL SECTION
STA. 199+91.10 TO STA. 207+70, GREEN BAY ROAD

EXISTING LEGEND

- ① EXISTING HOT-MIX ASPHALT PAVEMENT
 - ② EXISTING P.C. CONCRETE BASE COURSE
 - ③ EXISTING HOT-MIX ASPHALT SHOULDER
 - ④ EXISTING AGGREGATE OR EARTH SHOULDER
 - ⑤ EXISTING COMBINATION CONCRETE CURB AND GUTTER
 - ⑥ PAVEMENT REMOVAL
 - ⑦ PAVED SHOULDER REMOVAL
 - ⑧ AGGREGATE SHOULDER REMOVAL (PAID FOR AS EARTH EXCAVATION)
 - ⑨ COMBINATION CURB AND GUTTER REMOVAL
 - ⑩ AGGREGATE SUB-BASE REMOVAL (PAID FOR AS EARTH EXCAVATION)
 - ⑪ REMOVAL AND DISPOSAL OF UNSUITABLE MATERIAL (AS DIRECTED BY THE ENGINEER)
 - ⑫ TOPSOIL EXCAVATION (PAID FOR AS REMOVAL AND DISPOSAL OF UNSUITABLE MATERIAL)
- SEE LANDSCAPING PLAN FOR LIMITS

* EXISTING PAVEMENT
GREEN BAY ROAD

199+91-207+70: 18' WIDE 9"-7"-9" P.C.C. PAVEMENT WITH 9.0" HMA OVERLAY
EXISTING WIDENING IS 9.0" THICK HMA
207+70-218+00: 18' WIDE 9"-7"-9" P.C.C. PAVEMENT WITH 10.3" HMA OVERLAY
EXISTING WIDENING IS 13.0" THICK HMA

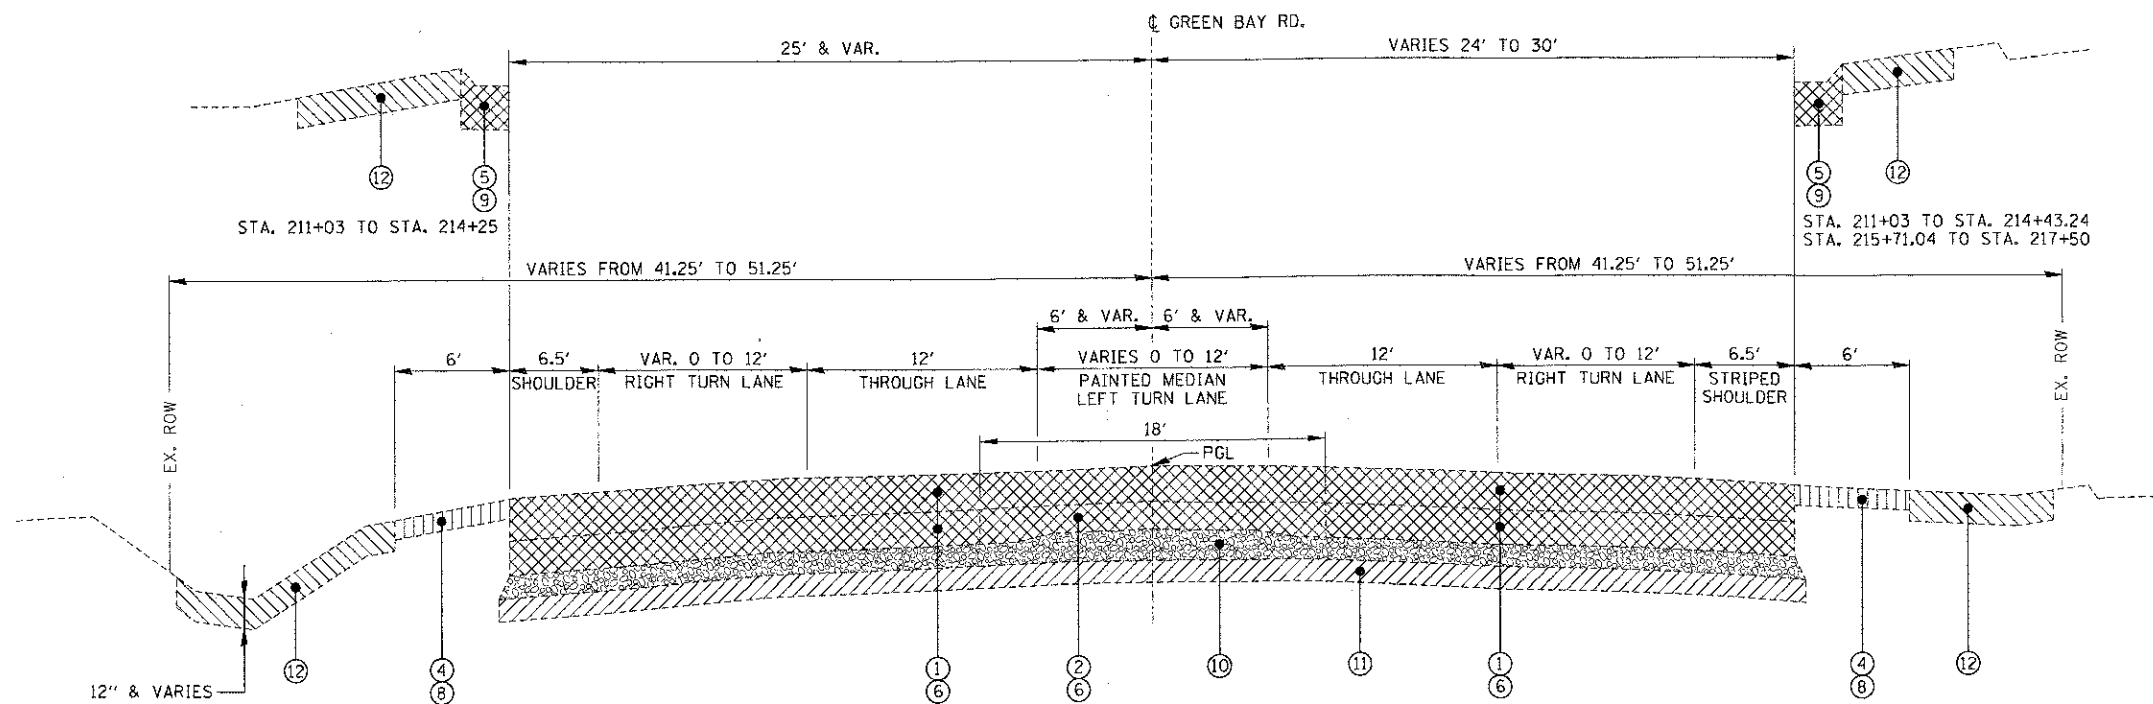

EXISTING TYPICAL SECTION
STA. 207+70 TO STA. 218+00, GREEN BAY ROAD

FILE NAME N:\CDC\24224\CD\1\TYP_642229_03.SHT	USER NAME rjones	DESIGNED -	REVISED -	STATE OF ILLINOIS DEPARTMENT OF TRANSPORTATION	WADSWORTH ROAD AT GREEN BAY ROAD EXISTING TYPICAL SECTIONS	F.A.U. RTE. 1209	SECTION 03-00033-12-CH	COUNTY LAKE	TOTAL SHEETS 189	SHEET NO. 10		
PLOT SCALE 1" = 10'	CHECKED -	REVISED -	SCALE 1" = 10'			SHEET NO. OF SHEETS 10 OF 10	STA. 199+91.10 TO STA. 218+00.00	FED. ROAD DIST. NO. 1 ILLINOIS FED. AID PROJECT				
PLOT DATE 11/13/2012	DATE -	REVISED -	CONTRACT NO. 63766									