


NOTE: CCC&G TY. B-6.24 IS USED FROM STA. 152+13.83 TO STA. 156+69.51 (IN THE CAMBRIDGE DR. RADIUS RETURNS)

**PROPOSED TYPICAL SECTION**

STA. 151+77.32 TO STA. 157+86.07 (LT.), WADSWORTH ROAD  
 STA. 152+51.00 TO STA. 157+86.07 (RT.), WADSWORTH ROAD

**PROPOSED LEGEND**

- (A) COMBINATION CONCRETE CURB AND GUTTER TYPE B-6.24
- (B) FULL DEPTH HOT-MIX ASPHALT PAVEMENT, 9.75" CONSISTING OF:  
 HMA SURFACE COURSE, MIX "D", N70, 2"  
 HMA BINDER COURSE, IL 19.0, N70, 7.75" (IN TWO LIFTS)
- (C) AGGREGATE SUBGRADE IMPROVEMENT, 12"
- (D) AGGREGATE SHOULDERS TYPE B, 6"
- (E) HMA SHOULDERS, 4"  
 AND AGGREGATE BASE COURSE, TYPE B, 4"
- (F) CONCRETE MEDIAN, TYPE SB
- (G) TOPSOIL FURNISH AND PLACE, 4"  
 AND NITROGEN FERTILIZER,  
 POTASSIUM FERTILIZER
- (H) SEEDING (SEE LANDSCAPING PLANS)
- (I) AGGREGATE SUBGRADE IMPROVEMENT  
 (AS DIRECTED BY THE ENGINEER)
- (J) HMA SHOULDERS, 6"  
 AND AGGREGATE BASE COURSE, TYPE B, 4"
- (K) HMA SHOULDERS, 10"  
 AND AGGREGATE BASE COURSE, TYPE B, 4"
- (L) 4" UNDERDRAIN
- (M) GEOTECH FABRIC FOR GROUND STABILIZATION
- (N) FULL DEPTH HOT-MIX ASPHALT PAVEMENT, 10.25" CONSISTING OF:  
 HMA SURFACE COURSE, MIX "D", N70, 2"  
 HMA BINDER COURSE, IL 19.0, N70, 8.25" (IN TWO LIFTS)

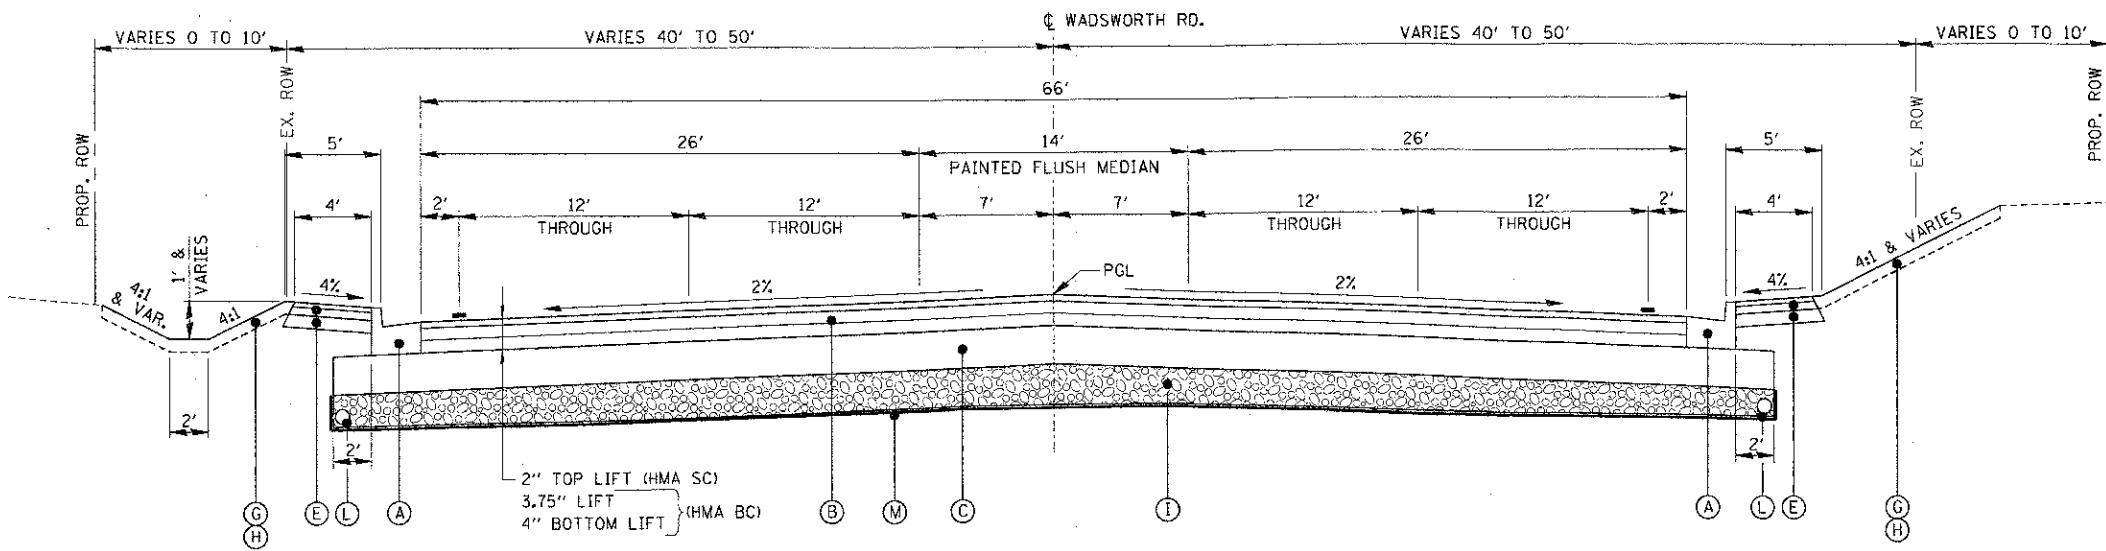

**PROPOSED TYPICAL SECTION**

STA. 173+43.17 TO STA. 185+90.81, WADSWORTH ROAD

FILE NAME: R:\LUCID\104229\AC\1\TYP_040229_06.SHT	USER NAME: rnoriel	DESIGNED: -	REVISED: -	<b>STATE OF ILLINOIS DEPARTMENT OF TRANSPORTATION</b>	<b>WADSWORTH ROAD AT GREEN BAY ROAD PROPOSED TYPICAL SECTIONS</b>		F.A.S. RTE. 1209	SECTION 03-00033-12-CH	COUNTY LAKE	TOTAL SHEETS 189	SHEET NO. 13	
PLOT SCALE: 1/2"	CHECKED: -	REVISED: -	REVISED: -		SCALE: -	SHEET NO. OF SHEETS	STA. 151+77.32 TO STA. 185+90.81	CONTRACT NO. 63766				
PLOT DATE: 11/15/2012	DATE: -	REVISED: -	REVISED: -		FED. ROAD DIST. NO. 1 ILLINOIS FED. AID PROJECT							