



NOTE: THE GENERAL CONTRACTOR IS REQUIRED TO HIRE AN ENVIRONMENTAL FIRM WITH AT LEAST FIVE (5) DOCUMENTED LEAKING UNDERGROUND STORAGE TANK CLEANUPS OR THAT IS PRE-QUALIFIED IN HAZARDOUS WASTE BY THE ILLINOIS DEPARTMENT OF TRANSPORTATION TO REMEDIATE THE SOIL CONTAMINATION AND MONITOR FOR WORKER PROTECTION.

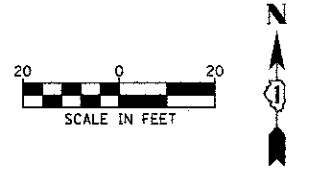

**BEGIN IMPROVEMENT  
STA 144 + 49.50**

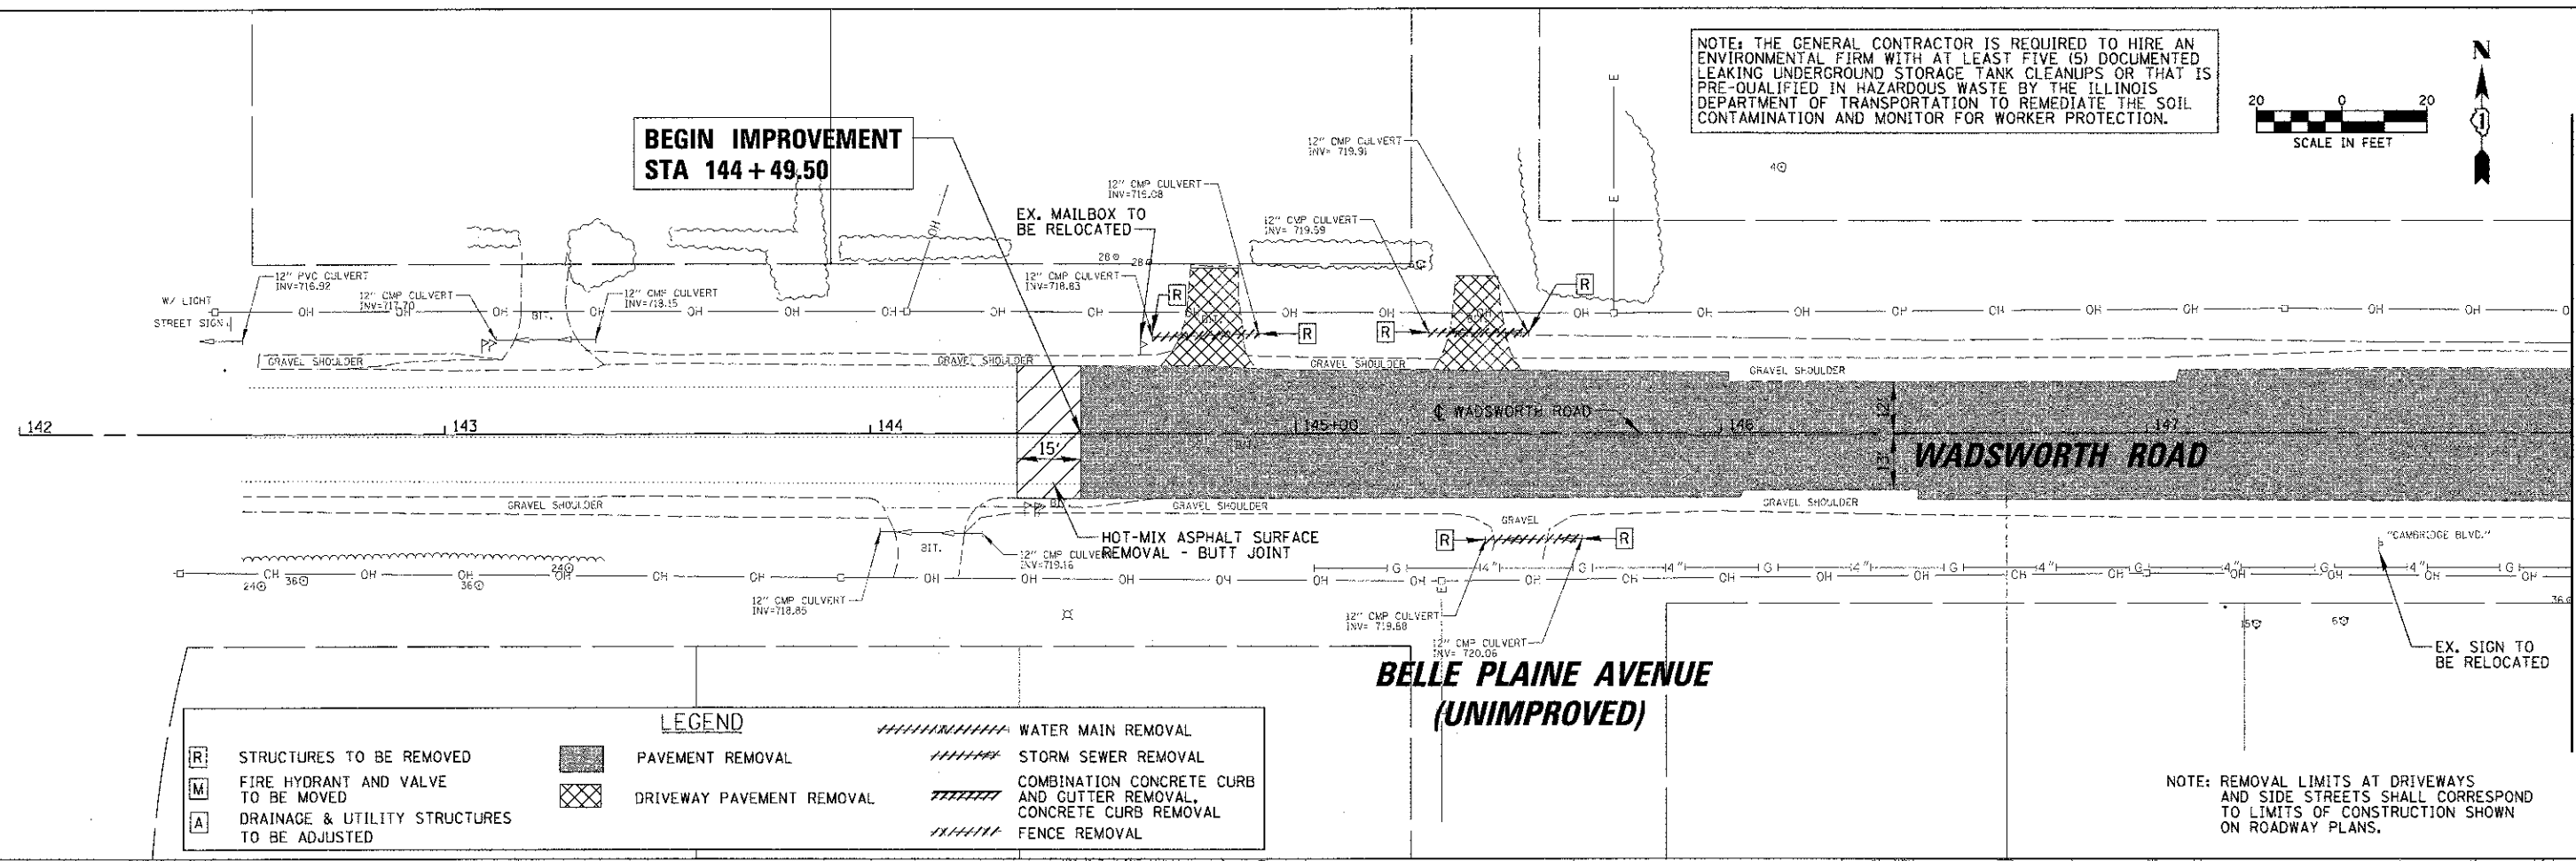


**LEGEND**

<b>[R]</b> STRUCTURES TO BE REMOVED	<b>[Hatched Box]</b> PAVEMENT REMOVAL	<b>[Dashed Line]</b> WATER MAIN REMOVAL
<b>[M]</b> FIRE HYDRANT AND VALVE TO BE MOVED	<b>[Cross-hatched Box]</b> DRIVEWAY PAVEMENT REMOVAL	<b>[Dashed Line]</b> STORM SEWER REMOVAL
<b>[A]</b> DRAINAGE & UTILITY STRUCTURES TO BE ADJUSTED	<b>[Diagonal Line]</b> COMBINATION CONCRETE CURB AND GUTTER REMOVAL, CONCRETE CURB REMOVAL	<b>[Dashed Line]</b> FENCE REMOVAL

NOTE: REMOVAL LIMITS AT DRIVEWAYS AND SIDE STREETS SHALL CORRESPOND TO LIMITS OF CONSTRUCTION SHOWN ON ROADWAY PLANS.

MATCH LINE STA. 148 + 00

MATCH LINE STA. 154 + 00

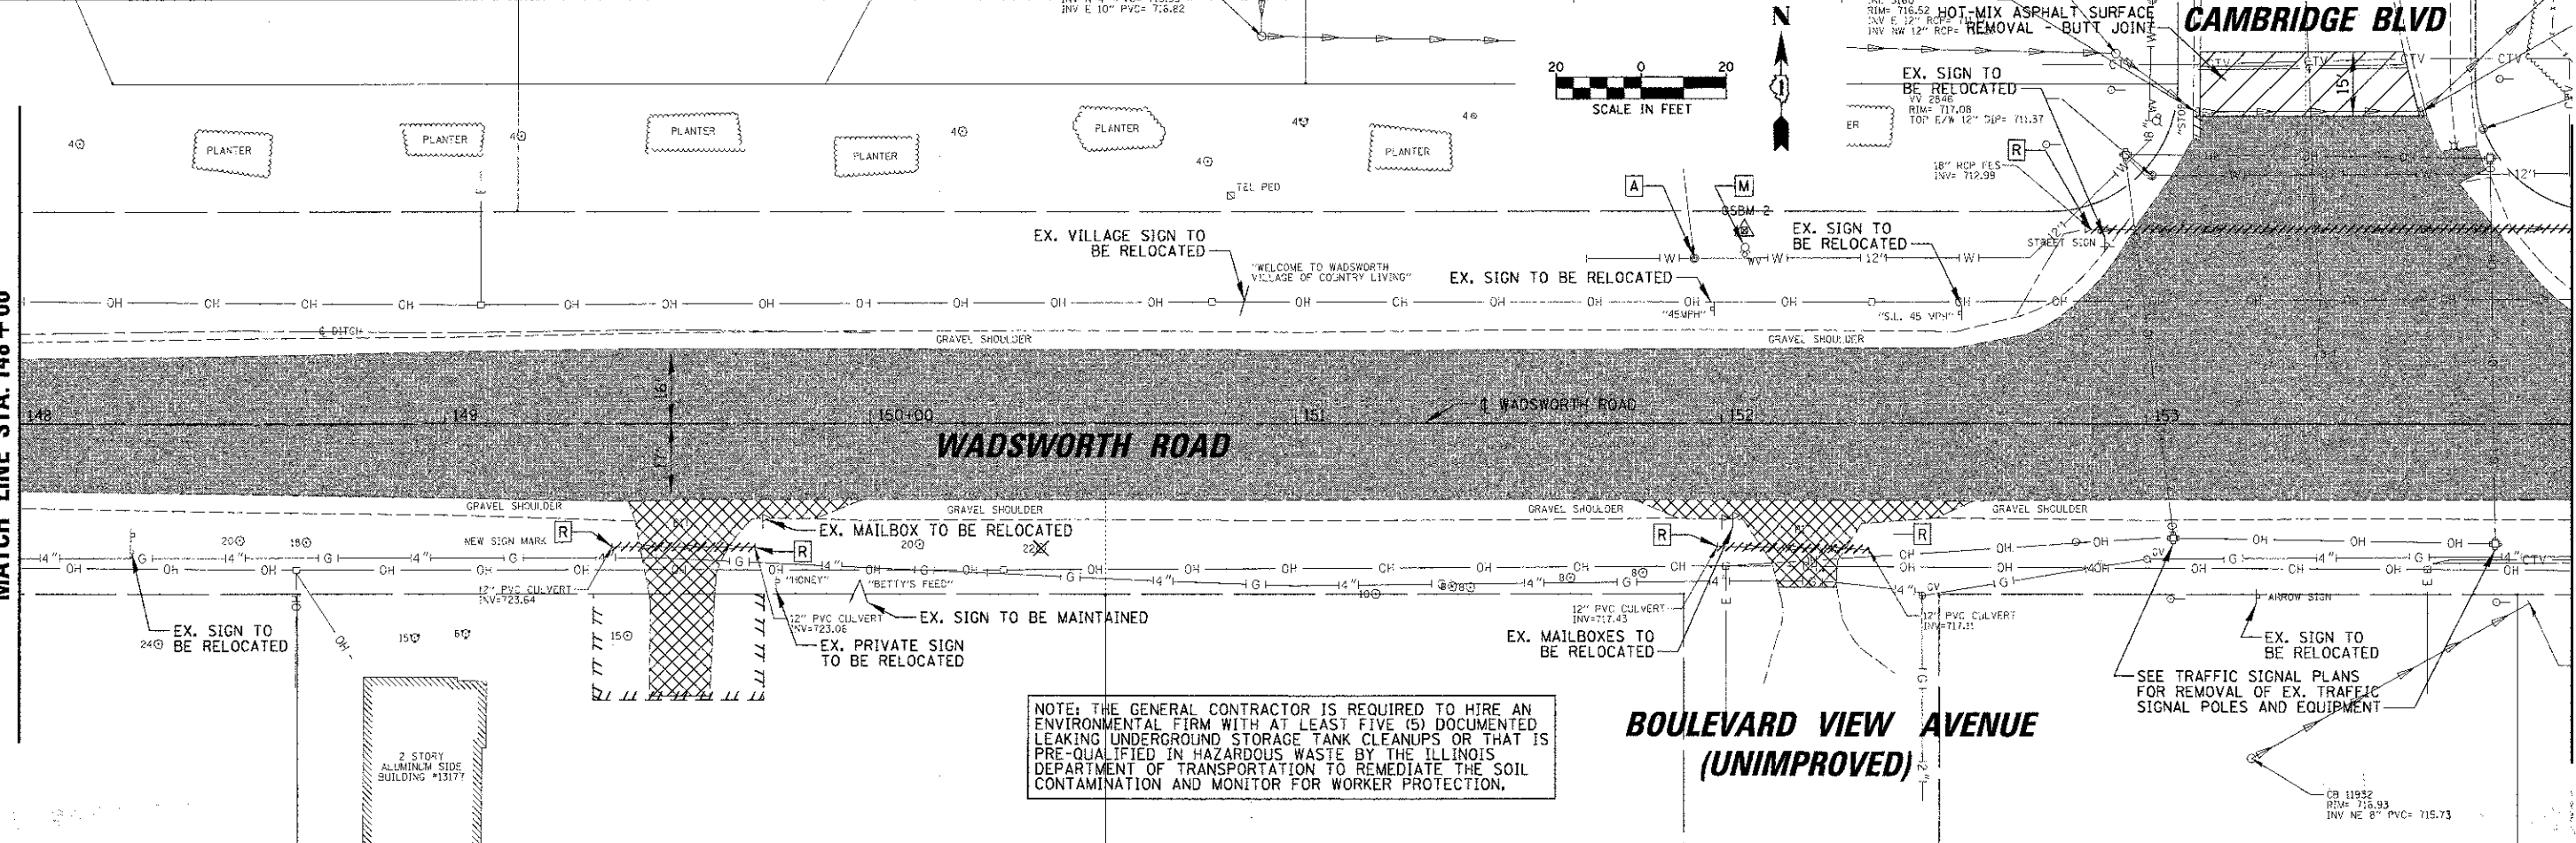

NOTE: THE GENERAL CONTRACTOR IS REQUIRED TO HIRE AN ENVIRONMENTAL FIRM WITH AT LEAST FIVE (5) DOCUMENTED LEAKING UNDERGROUND STORAGE TANK CLEANUPS OR THAT IS PRE-QUALIFIED IN HAZARDOUS WASTE BY THE ILLINOIS DEPARTMENT OF TRANSPORTATION TO REMEDIATE THE SOIL CONTAMINATION AND MONITOR FOR WORKER PROTECTION.

SEE TRAFFIC SIGNAL PLANS FOR REMOVAL OF EX. TRAFFIC SIGNAL POLES AND EQUIPMENT

FILE NAME =	USER NAME = nmarol	DESIGNED -	REVISED -	<b>STATE OF ILLINOIS DEPARTMENT OF TRANSPORTATION</b>	<b>WADSWORTH ROAD REMOVAL PLAN</b>			F.A.U. RTE. 1209	SECTION 03-00033-12-CH	COUNTY LAKE	TOTAL SHEETS 189	SHEET NO. 22
W:\N\DOT\04229\CV\1\26\SCALE_PDM_WADSW	RT:1.01.SHT	DRAWN -	REVISED -		SCALE:	SHEET NO.	OF SHEETS	STA. 144+49.50	TO STA. 154+00.00	CONTRACT NO. 63766		
	PLT SCALE = 20'	CHECKED -	REVISED -							FED. ROAD DIST. NO. 1 ILLINOIS FED. AID PROJECT		
	PLT DATE = 1/22/2013	DATE -	REVISED -									