



NOTE: THE GENERAL CONTRACTOR IS REQUIRED TO HIRE AN ENVIRONMENTAL FIRM WITH AT LEAST FIVE (5) DOCUMENTED LEAKING UNDERGROUND STORAGE TANK CLEANUPS OR THAT IS PRE-QUALIFIED IN HAZARDOUS WASTE BY THE ILLINOIS DEPARTMENT OF TRANSPORTATION TO REMEDIATE THE SOIL CONTAMINATION AND MONITOR FOR WORKER PROTECTION.

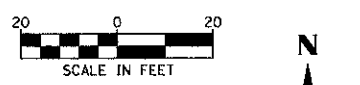

MATCH LINE STA. 166+00

MATCH LINE STA. 172+00

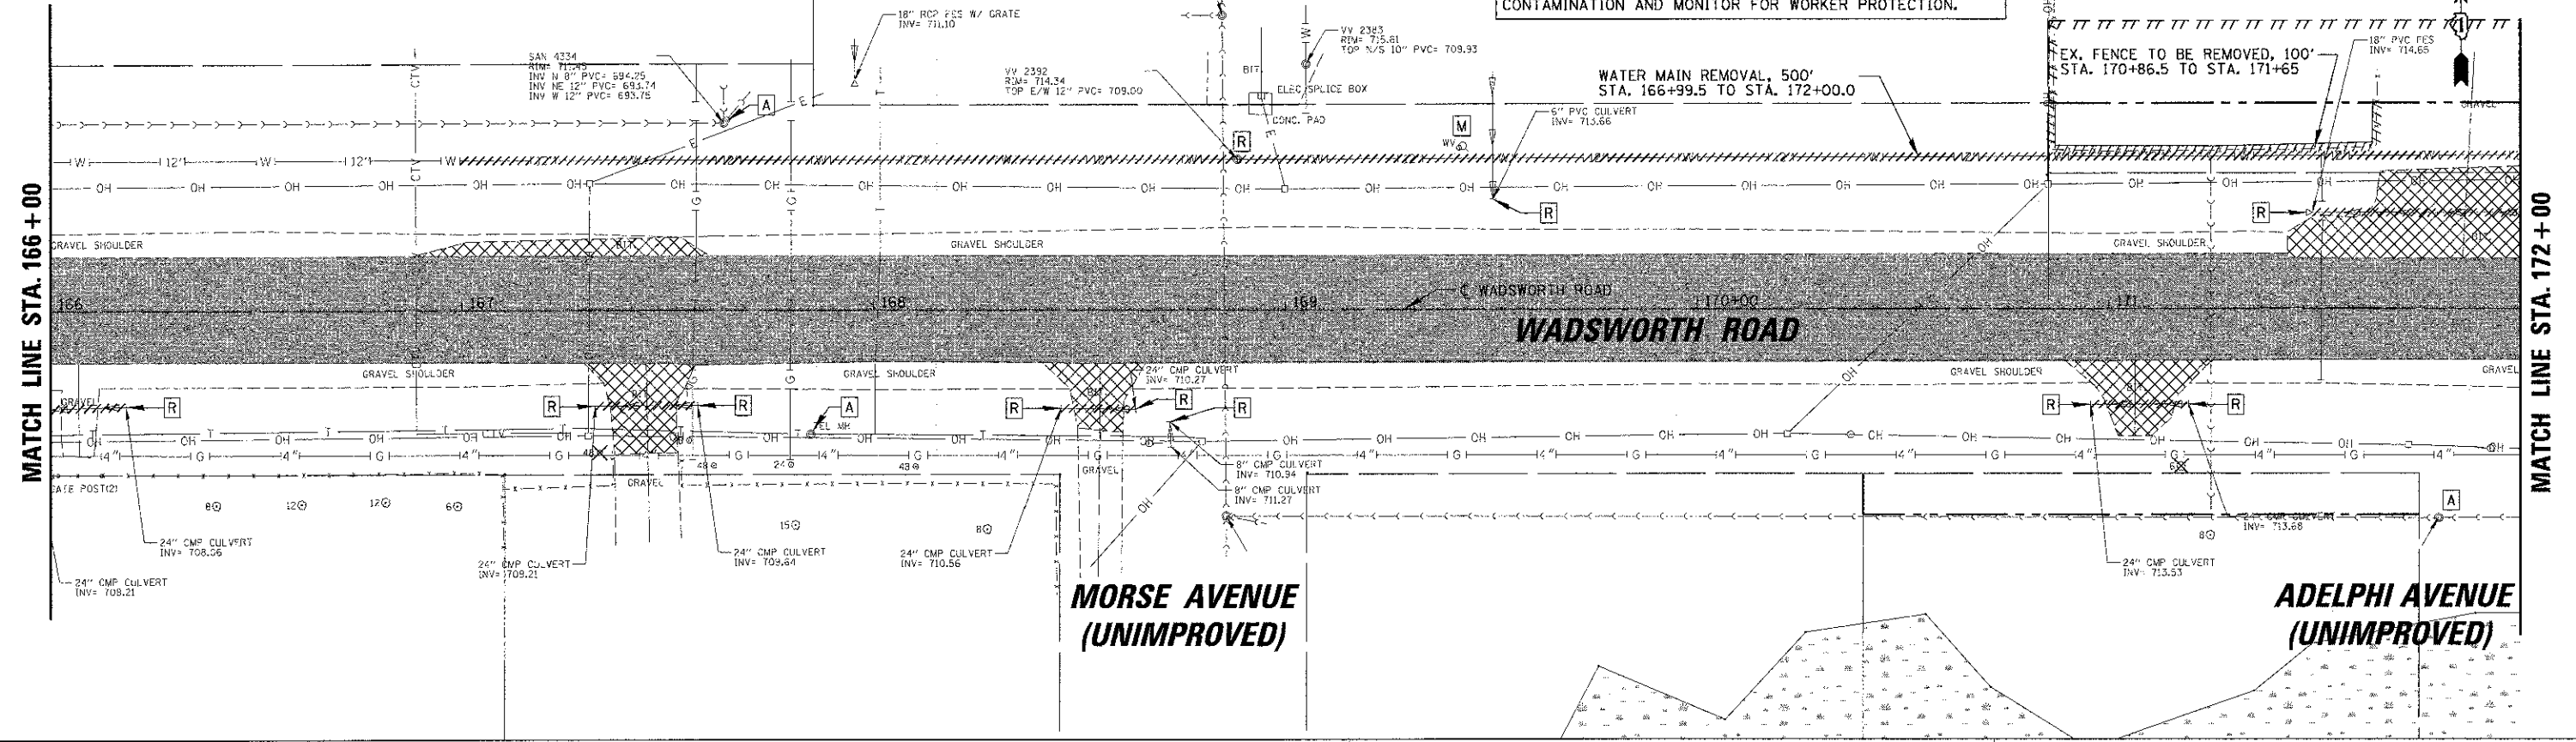


LEGEND

[R]	STRUCTURES TO BE REMOVED	[Hatched]	PAVEMENT REMOVAL	[Diagonal Lines]	WATER MAIN REMOVAL
[M]	FIRE HYDRANT AND VALVE TO BE MOVED	[Cross-hatched]	DRIVEWAY PAVEMENT REMOVAL	[Diagonal Lines]	STORM SEWER REMOVAL
[A]	DRAINAGE & UTILITY STRUCTURES TO BE ADJUSTED			[Diagonal Lines]	COMBINATION CONCRETE CURB AND GUTTER REMOVAL, CONCRETE CURB REMOVAL
				[Diagonal Lines]	FENCE REMOVAL



MATCH LINE STA. 172+00

MATCH LINE STA. 178+00

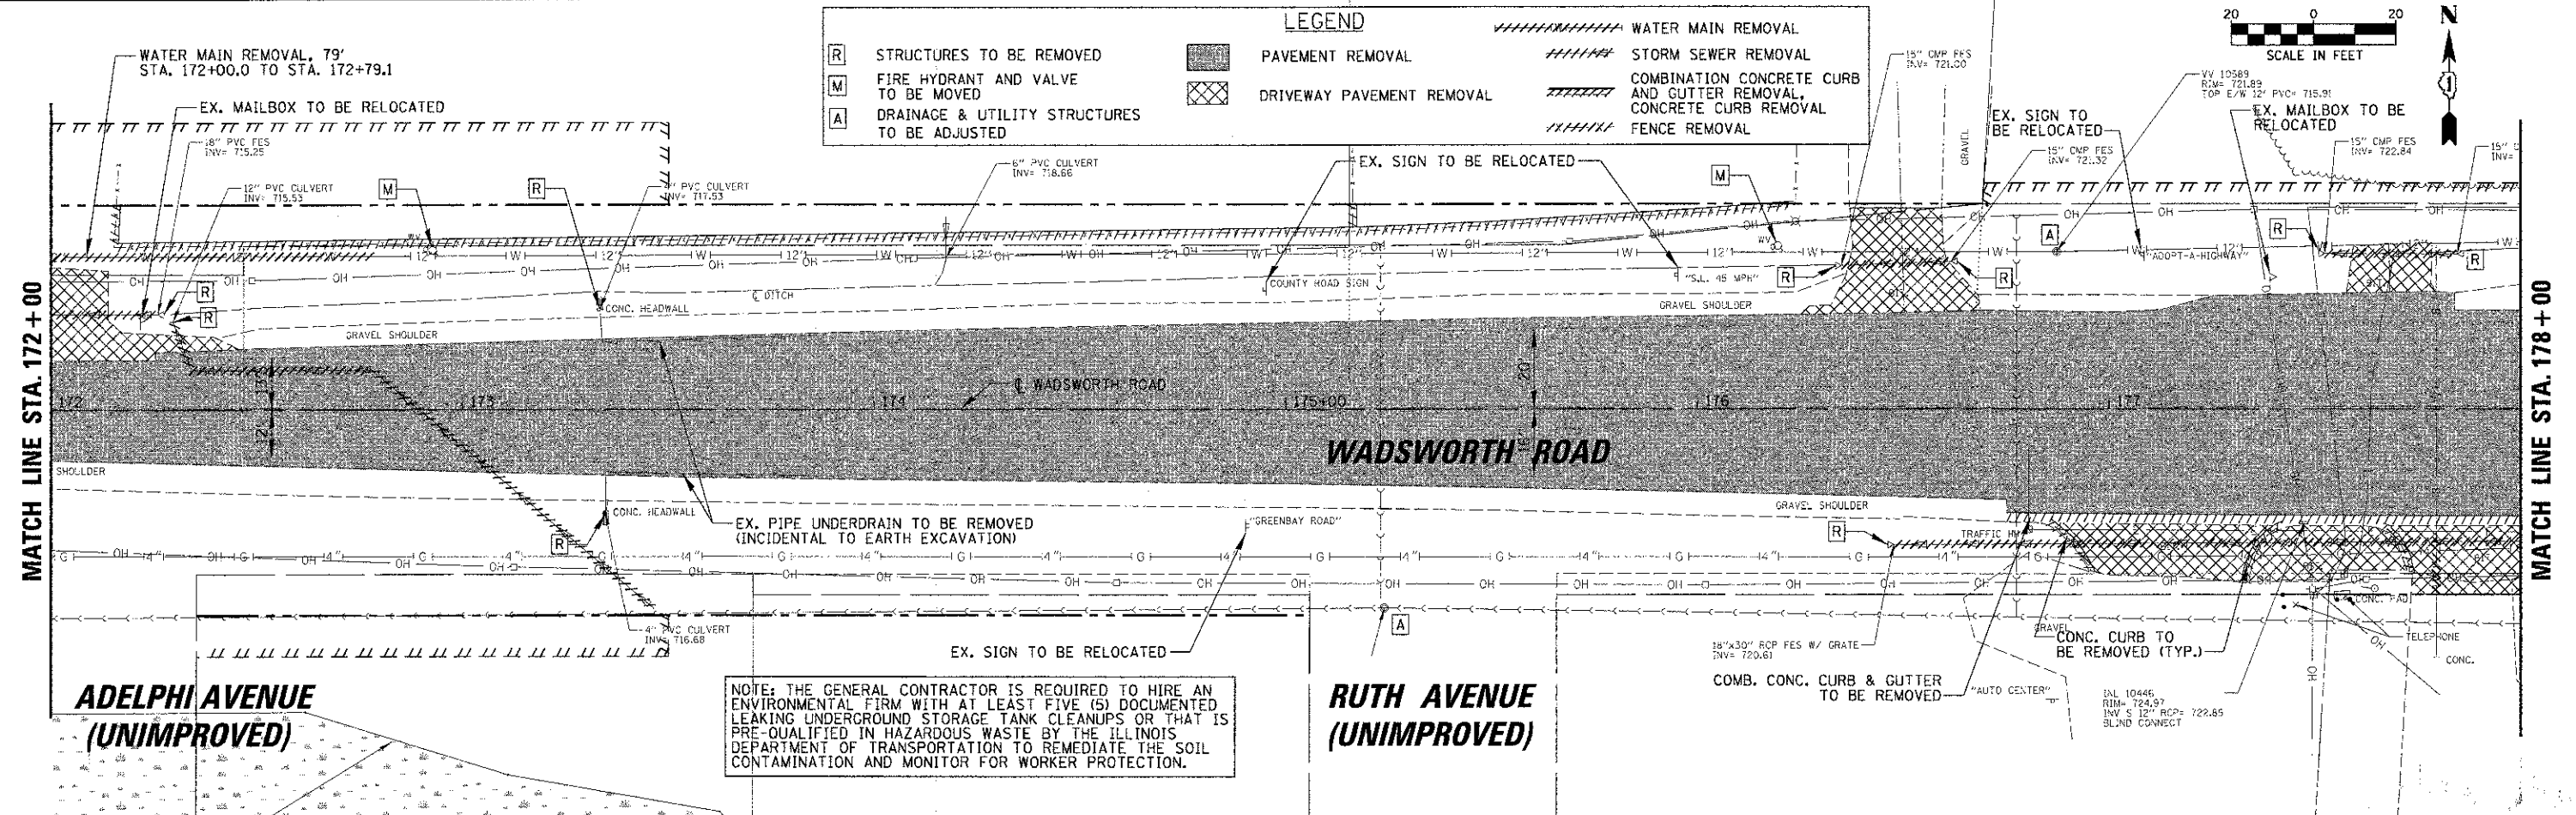

NOTE: THE GENERAL CONTRACTOR IS REQUIRED TO HIRE AN ENVIRONMENTAL FIRM WITH AT LEAST FIVE (5) DOCUMENTED LEAKING UNDERGROUND STORAGE TANK CLEANUPS OR THAT IS PRE-QUALIFIED IN HAZARDOUS WASTE BY THE ILLINOIS DEPARTMENT OF TRANSPORTATION TO REMEDIATE THE SOIL CONTAMINATION AND MONITOR FOR WORKER PROTECTION.

FILE NAME =	USER NAME = mmorel	DESIGNED -	REVISED -	STATE OF ILLINOIS DEPARTMENT OF TRANSPORTATION	WADSWORTH ROAD REMOVAL PLAN	F.A.U. RTE.	SECTION	COUNTY	TOTAL SHEETS	SHEET NO.	
SCALE =	PLOT SCALE = 20'	DRAWN -	REVISED -			1209	03-00033-12-CH	LAKE	189	24	
DATE =	PLOT DATE = 1/22/2013	CHECKED -	REVISED -			CONTRACT NO. 63766					
		DATE =	REVISED -			FED. ROAD DIST. NO. 1 ILLINOIS FED. AID PROJECT					