



NOTE: THE GENERAL CONTRACTOR IS REQUIRED TO HIRE AN ENVIRONMENTAL FIRM WITH AT LEAST FIVE (5) DOCUMENTED LEAKING UNDERGROUND STORAGE TANK CLEANUPS OR THAT IS PRE-QUALIFIED IN HAZARDOUS WASTE BY THE ILLINOIS DEPARTMENT OF TRANSPORTATION TO REMEDIATE THE SOIL CONTAMINATION AND MONITOR FOR WORKER PROTECTION.

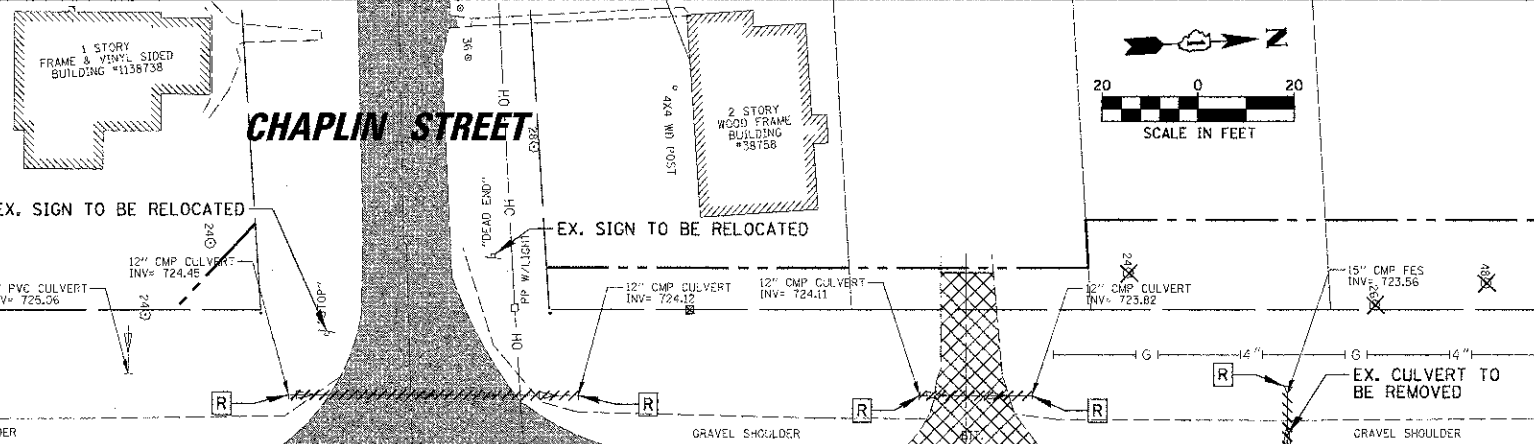

**BEGIN IMPROVEMENT
STA 199+91.10**

HOT-MIX ASPHALT SURFACE
REMOVAL - BUTT JOINT

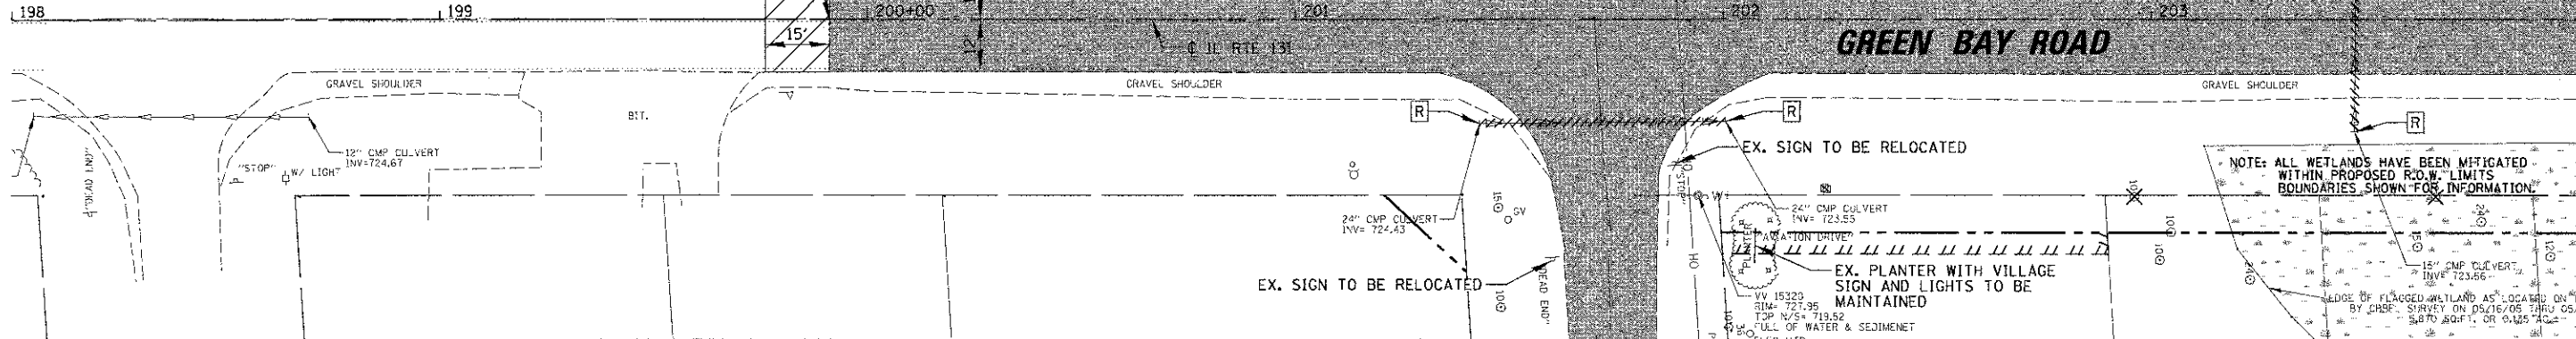


LEGEND

[R]	STRUCTURES TO BE REMOVED	[Hatched]	PAVEMENT REMOVAL	[Dashed]	WATER MAIN REMOVAL
[M]	FIRE HYDRANT AND VALVE TO BE MOVED	[Cross-hatched]	DRIVEWAY PAVEMENT REMOVAL	[Diagonal]	STORM SEWER REMOVAL
[A]	DRAINAGE & UTILITY STRUCTURES TO BE ADJUSTED	[Diagonal]	COMBINATION CONCRETE CURB AND GUTTER REMOVAL, CONCRETE CURB REMOVAL	[Diagonal]	FENCE REMOVAL

NOTE: REMOVAL LIMITS AT DRIVEWAYS AND SIDE STREETS SHALL CORRESPOND TO LIMITS OF CONSTRUCTION SHOWN ON ROADWAY PLANS.

NOTE: ALL WETLANDS HAVE BEEN MITIGATED WITHIN PROPOSED R.O.W. LIMITS BOUNDARIES SHOWN FOR INFORMATION.

NOTE: THE GENERAL CONTRACTOR IS REQUIRED TO HIRE AN ENVIRONMENTAL FIRM WITH AT LEAST FIVE (5) DOCUMENTED LEAKING UNDERGROUND STORAGE TANK CLEANUPS OR THAT IS PRE-QUALIFIED IN HAZARDOUS WASTE BY THE ILLINOIS DEPARTMENT OF TRANSPORTATION TO REMEDIATE THE SOIL CONTAMINATION AND MONITOR FOR WORKER PROTECTION.

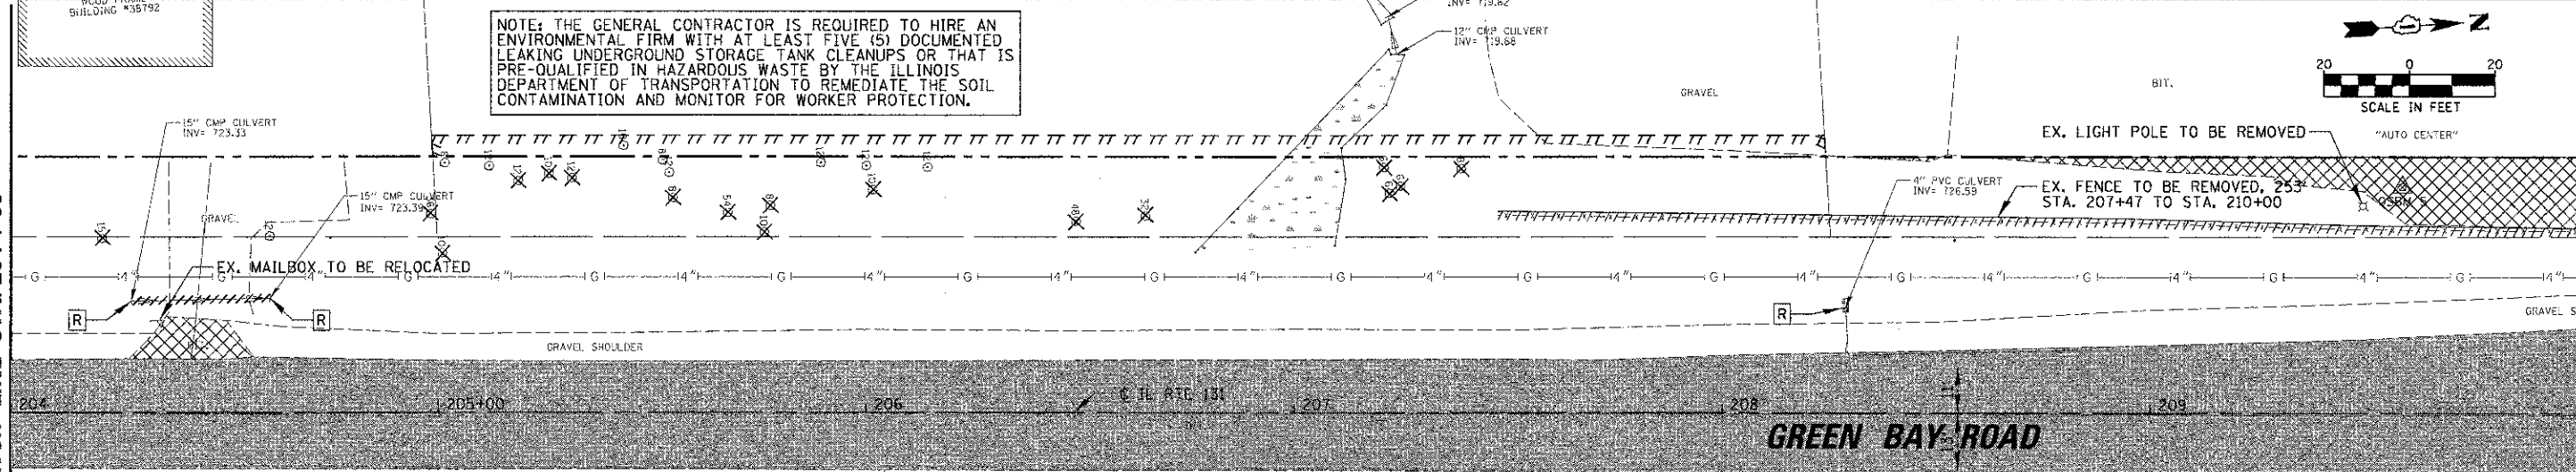

(UNIMPROVED)

**PICKFORD STREET
(UNIMPROVED)**

FILE NAME =	USER NAME =	DESIGNED -	REVISED -	STATE OF ILLINOIS DEPARTMENT OF TRANSPORTATION	IL RTE 131 (GREEN BAY ROAD) REMOVAL PLAN			F.A.U. RTE. 1209	SECTION 03-00033-12-CH	COUNTY LAKE	TOTAL SHEETS 189	SHEET NO. 27
N:\ALCOOT\4229\C\1285\SCALE_REM_RTE131	DLISHI	DRAWN -	REVISED -		SCALE:	SHEET NO.	OF	SHEETS	STA. 199+91.10	TO STA. 210+00.00	CONTRACT NO. 63766	
		CHECKED -	REVISED -								ILLINOIS FED. AID PROJECT	
		DATE -	REVISED -									