



NOTE: THE GENERAL CONTRACTOR IS REQUIRED TO HIRE AN ENVIRONMENTAL FIRM WITH AT LEAST FIVE (5) DOCUMENTED LEAKING UNDERGROUND STORAGE TANK CLEANUPS OR THAT IS PRE-QUALIFIED IN HAZARDOUS WASTE BY THE ILLINOIS DEPARTMENT OF TRANSPORTATION TO REMEDIATE THE SOIL CONTAMINATION AND MONITOR FOR WORKER PROTECTION.

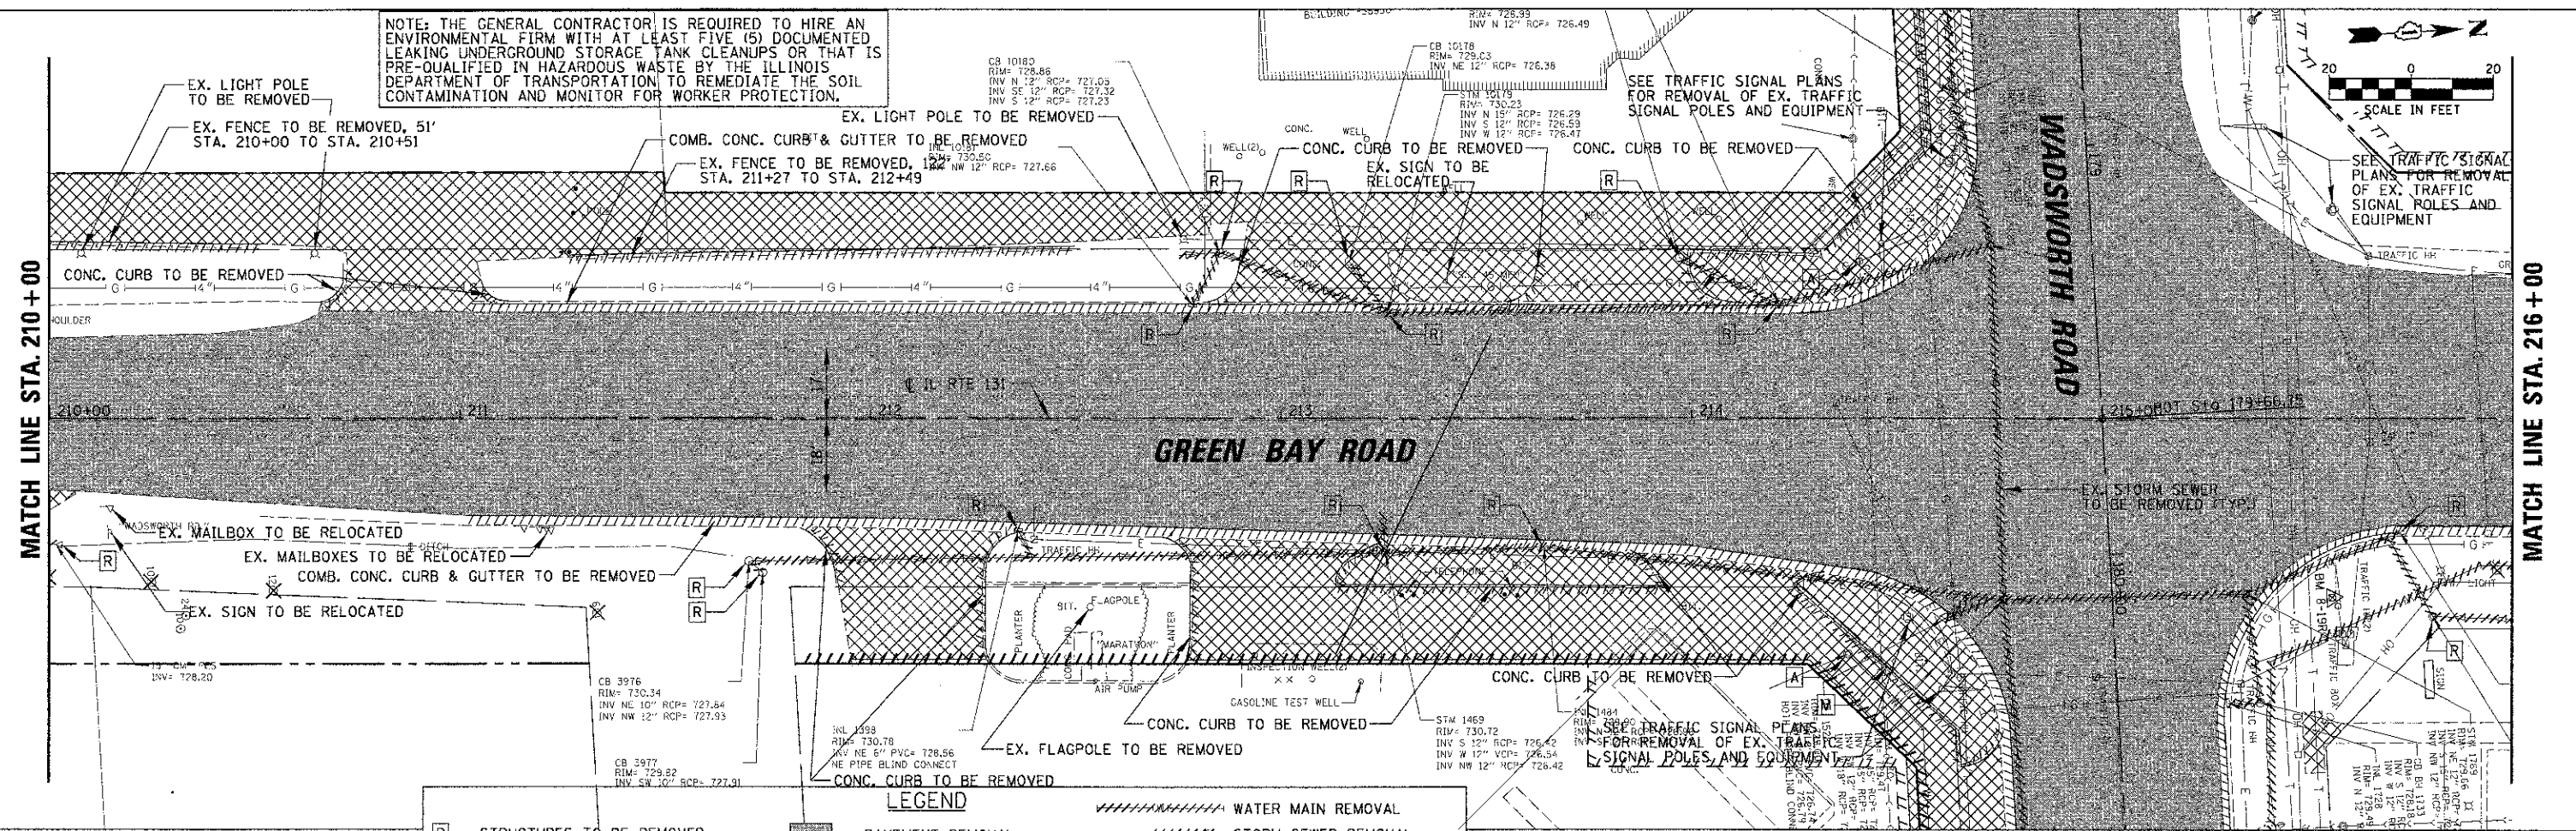

LEGEND

[R]	STRUCTURES TO BE REMOVED	[Hatched]	PAVEMENT REMOVAL	[Dashed]	WATER MAIN REMOVAL
[M]	FIRE HYDRANT AND VALVE TO BE MOVED	[Cross-hatched]	DRIVEWAY PAVEMENT REMOVAL	[Dashed]	STORM SEWER REMOVAL
[A]	DRAINAGE & UTILITY STRUCTURES TO BE ADJUSTED			[Dashed]	COMBINATION CONCRETE CURB AND GUTTER REMOVAL, CONCRETE CURB REMOVAL
				[Dashed]	FENCE REMOVAL

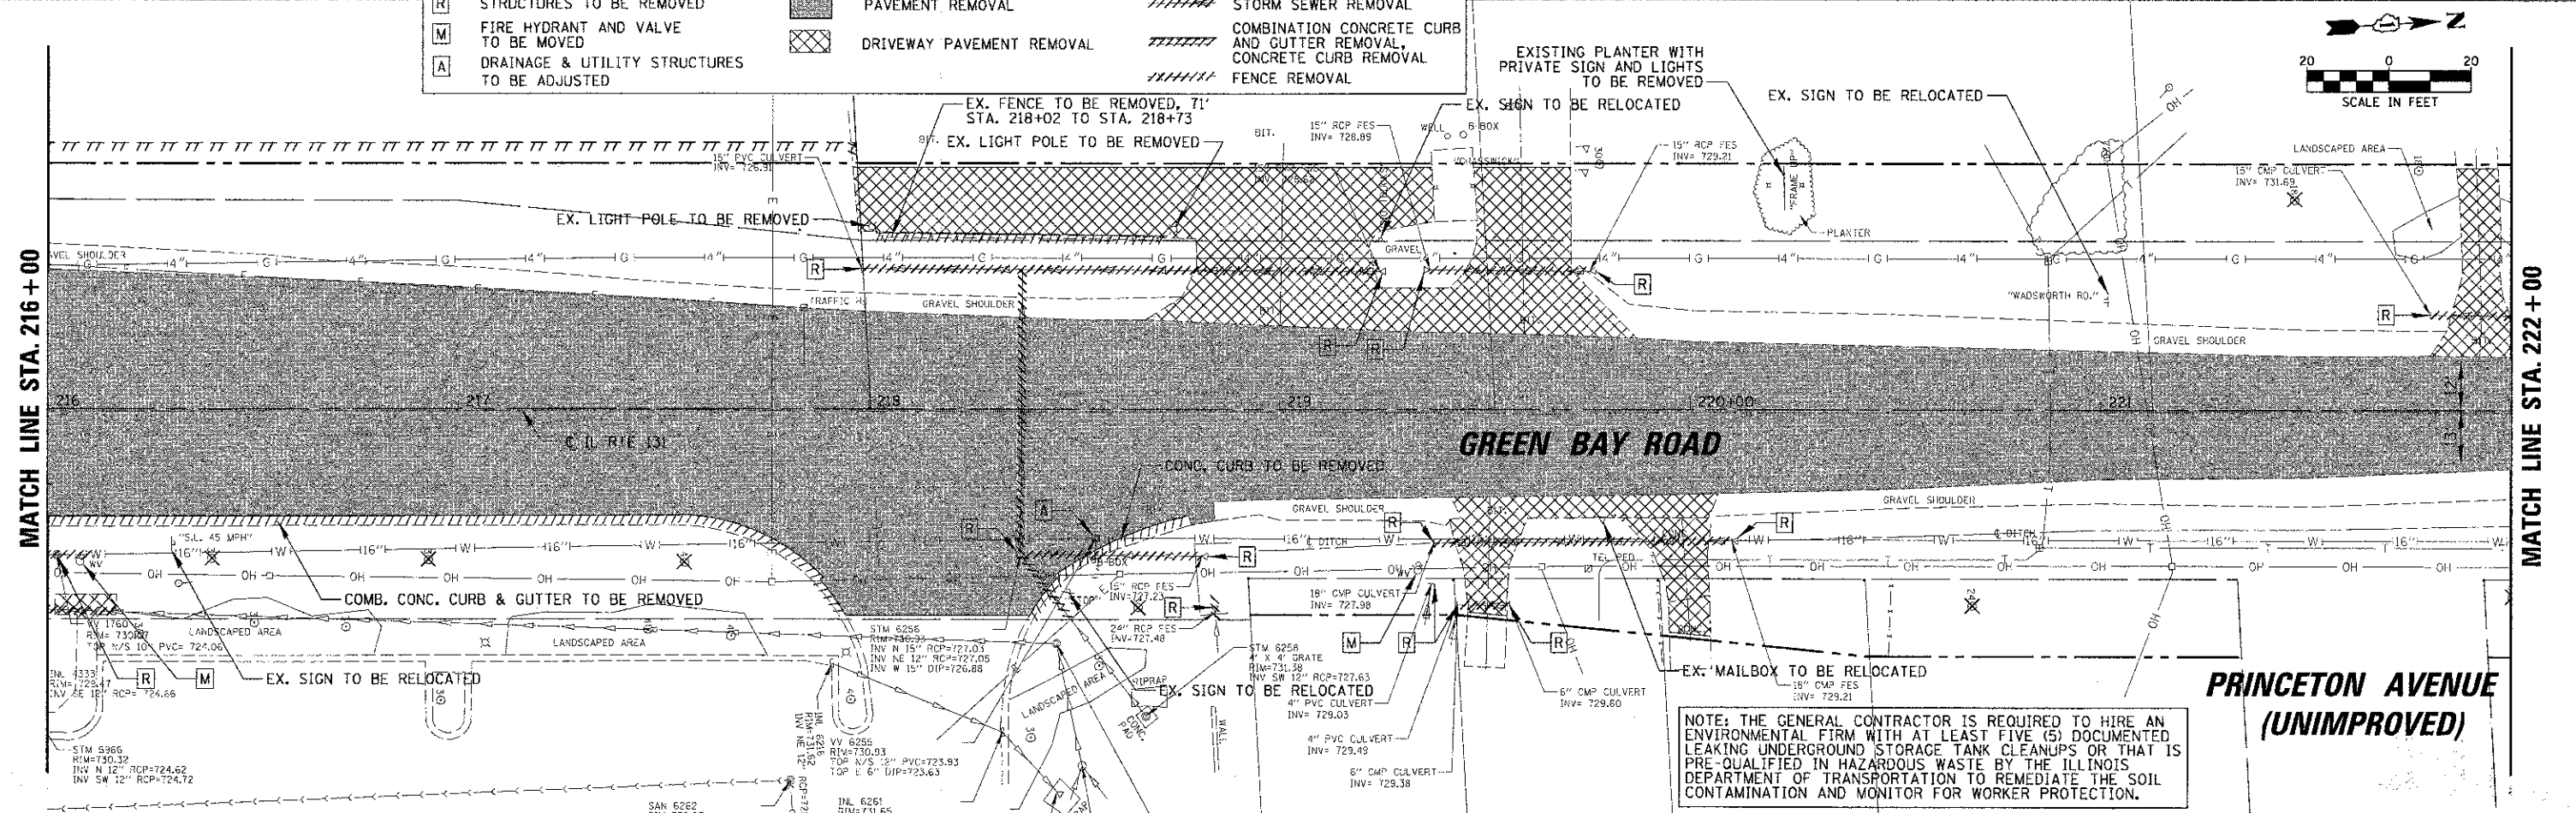

NOTE: THE GENERAL CONTRACTOR IS REQUIRED TO HIRE AN ENVIRONMENTAL FIRM WITH AT LEAST FIVE (5) DOCUMENTED LEAKING UNDERGROUND STORAGE TANK CLEANUPS OR THAT IS PRE-QUALIFIED IN HAZARDOUS WASTE BY THE ILLINOIS DEPARTMENT OF TRANSPORTATION TO REMEDIATE THE SOIL CONTAMINATION AND MONITOR FOR WORKER PROTECTION.

**PRINCETON AVENUE
(UNIMPROVED)**

FILE NAME =	USER NAME = rmo-el	DESIGNED -	REVISED -	STATE OF ILLINOIS DEPARTMENT OF TRANSPORTATION	IL RTE 131 (GREEN BAY ROAD) REMOVAL PLAN	F.A.U. RTE.	SECTION	COUNTY	TOTAL SHEETS	SHEET NO.	
N:\C\DOT\2022\11\11\20\SCALE.REM.RTE131	22-S-T	DRAWN -	REVISED -			1209	03-00033-12-CH	LAKE	189	28	
	PLOT SCALE = 20'	CHECKED -	REVISED -			SCALE:			SHEET NO. OF SHEETS	STA. 210+00.00 TO STA. 222+00.00	FED. ROAD DIST. NO. 1 ILLINOIS FED. AID PROJECT
	PLOT DATE = 1/22/2013	DATE	REVISED -							CONTRACT NO. 63766	