




NOTE: THE GENERAL CONTRACTOR IS REQUIRED TO HIRE AN ENVIRONMENTAL FIRM WITH AT LEAST FIVE (5) DOCUMENTED LEAKING UNDERGROUND STORAGE TANK CLEANUPS OR THAT IS PRE-QUALIFIED IN HAZARDOUS WASTE BY THE ILLINOIS DEPARTMENT OF TRANSPORTATION TO REMEDIATE THE SOIL CONTAMINATION AND MONITOR FOR WORKER PROTECTION.

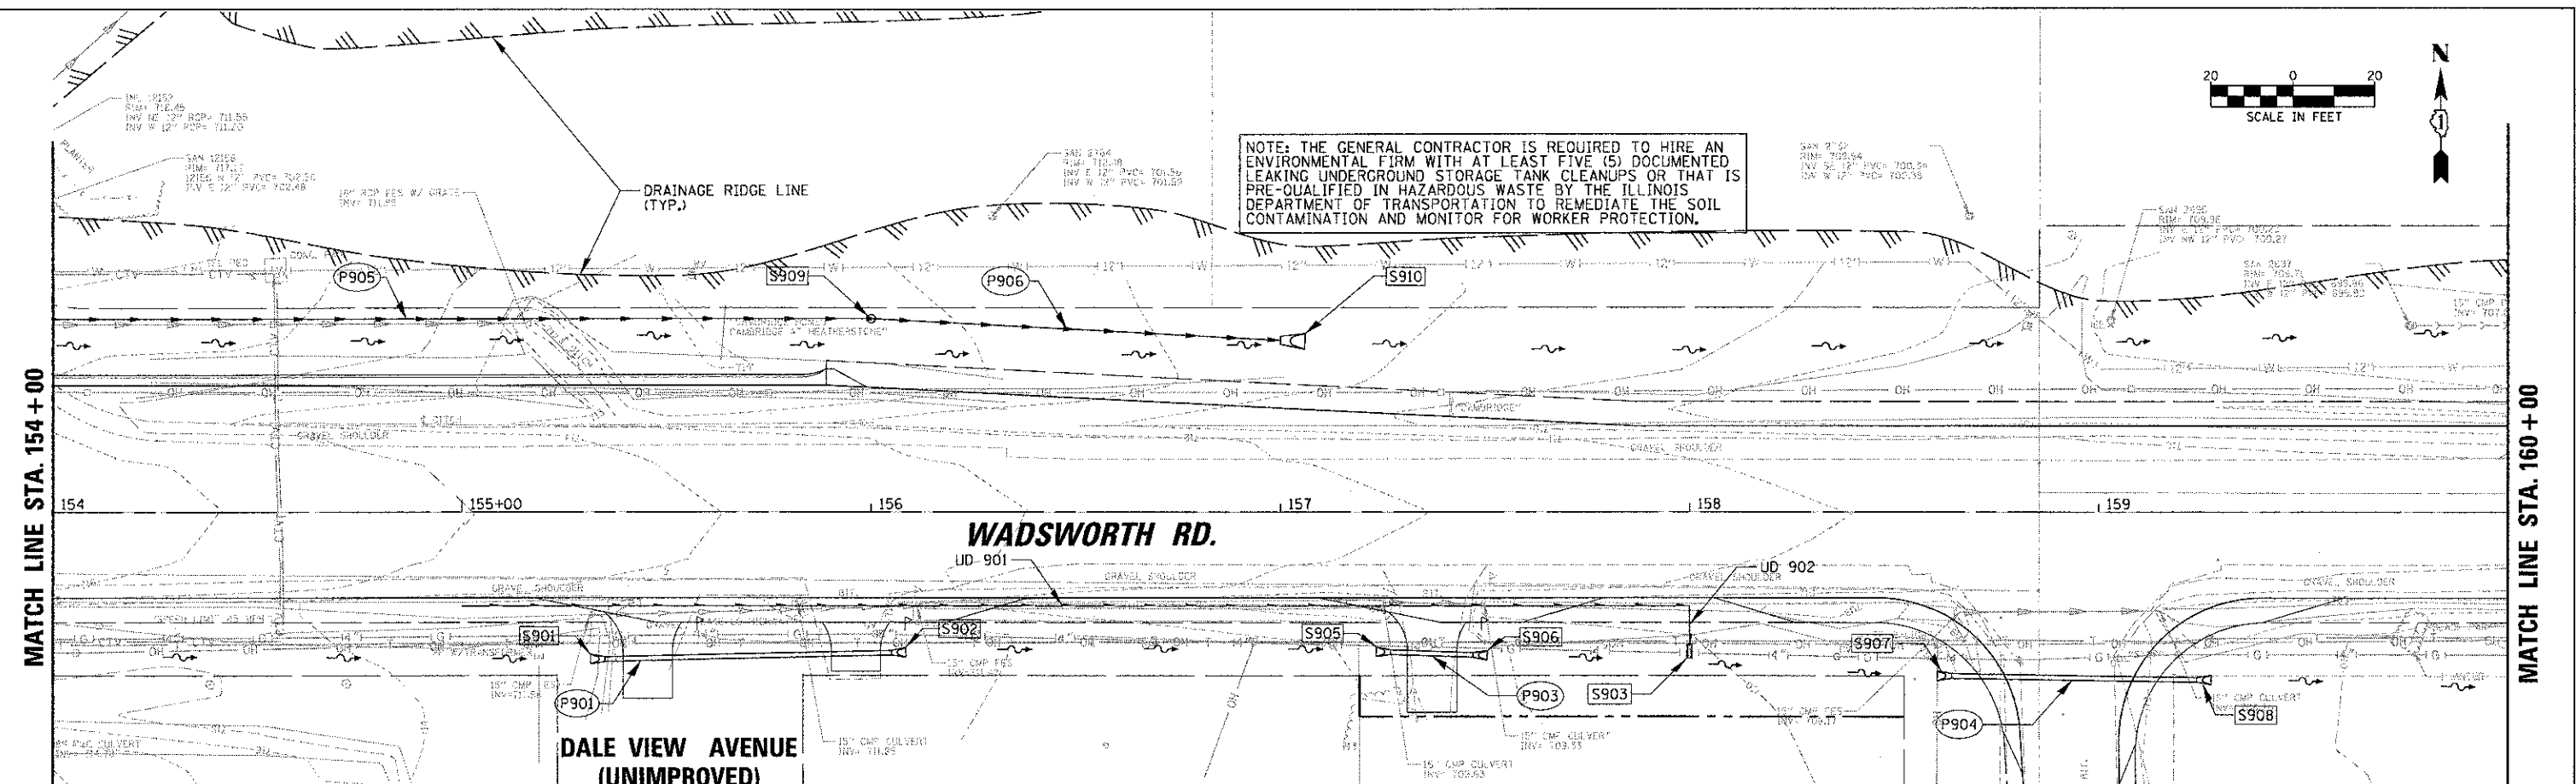

MATCH LINE STA. 154+00

MATCH LINE STA. 160+00

DATE	
BY	
PLAN	SURVEYED
	PLOTTED
	CHECKED
	DATE
	NO.
	CAO FILE NAME

DATE	
BY	
PROFILE	SURVEYED
	PLOTTED
	CHECKED
	DATE
	NO.
	CAO FILE NAME

STRUCTURE NO.	STRUCTURE TYPE	STATION	OFFSET	RIM	INV (N)	INV (S)	INV (W)	INV (E)
S901	FLARED END SECTION, 23"x14"	155+35	36.1 RT	-	-	-	-	711.97
S902	FLARED END SECTION, 23"x14"	156+05	34.5 RT	-	-	-	711.26	-
S903	CONCRETE HW FOR PIPE DRAINS	158+00	32.3 RT	-	708.70	-	-	-
S905	FLARED END SECTION, 18"x11"	157+27	34.3 RT	-	-	-	710.03	-
S906	FLARED END SECTION, 18"x11"	157+47	35.0 RT	-	-	-	709.83	-
S907	FLARED END SECTION, 18"	158+23	40.1 RT	-	-	-	-	707.69
S908	FLARED END SECTION, 18"	159+23	40.9 RT	-	-	-	-	707.44
S909	MH, TYPE A, 4', TYPE 1, CL - RD	156+00	47.3 LT	713.40	-	-	-	709.60
S910	FLARED END SECTION, 18"	157+00	42.0 LT	-	-	-	709.15	-

PIPE NO.	FROM	TO	LENGTH (FT)	DIA. (IN)	PIPE TYPE	SLOPE (%)	TBF (CY)
P901	S901	S902	70	23x14	PCE CLASS A TYPE 1	1.01	7.4
P903	S905	S906	20	18x11	PCE CLASS A TYPE 1	0.00	2.4
P904	S907	S908	60	18	PC CLASS A TYPE 1	0.35	6.3

PIPE NO.	FROM	TO	LENGTH (FT)	DIA. (IN)	PIPE TYPE	SLOPE (%)	TBF (CY)
P905	S804	S909	208	18	WATER MAIN QUALITY	0.85	0.0
P906	S909	S910	100	18	WATER MAIN QUALITY	0.35	0.0

SPD NO.	FROM STATION	TO STATION	LENGTH (FT)	LENGTH SP (FT)	DIA. (IN)
901	155+00.00	158+00.00	300	300	4
902	158+00.00	158+00.00	32.31	32.31	4

