
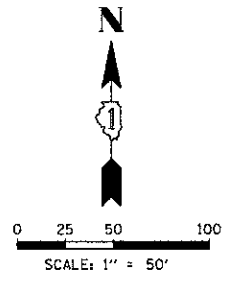


DATE: 03/11/13  
 SURVEYED BY: [REDACTED]  
 PLAN NO. 1015  
 NOTE BOOK NO. [REDACTED]  
 PAID FILE NAME [REDACTED]

BY: [REDACTED]  
 DATE: [REDACTED]  
 SURVEYED BY: [REDACTED]  
 PLAN NO. 1015  
 NOTE BOOK NO. [REDACTED]  
 PAID FILE NAME [REDACTED]

DATE: [REDACTED]  
 SURVEYED BY: [REDACTED]  
 PLAN NO. 1015  
 NOTE BOOK NO. [REDACTED]  
 PAID FILE NAME [REDACTED]

FILE NAME = N:\1\001\04229\1\of\1\015\INT\_04229.dwg  
 USER NAME = rmorel  
 DESIGNED - [REDACTED]  
 DRAWN - [REDACTED]  
 CHECKED - [REDACTED]  
 DATE - 1/22/2013  
 PLOT SCALE = 50'  
 PLOT DATE = 1/22/2013

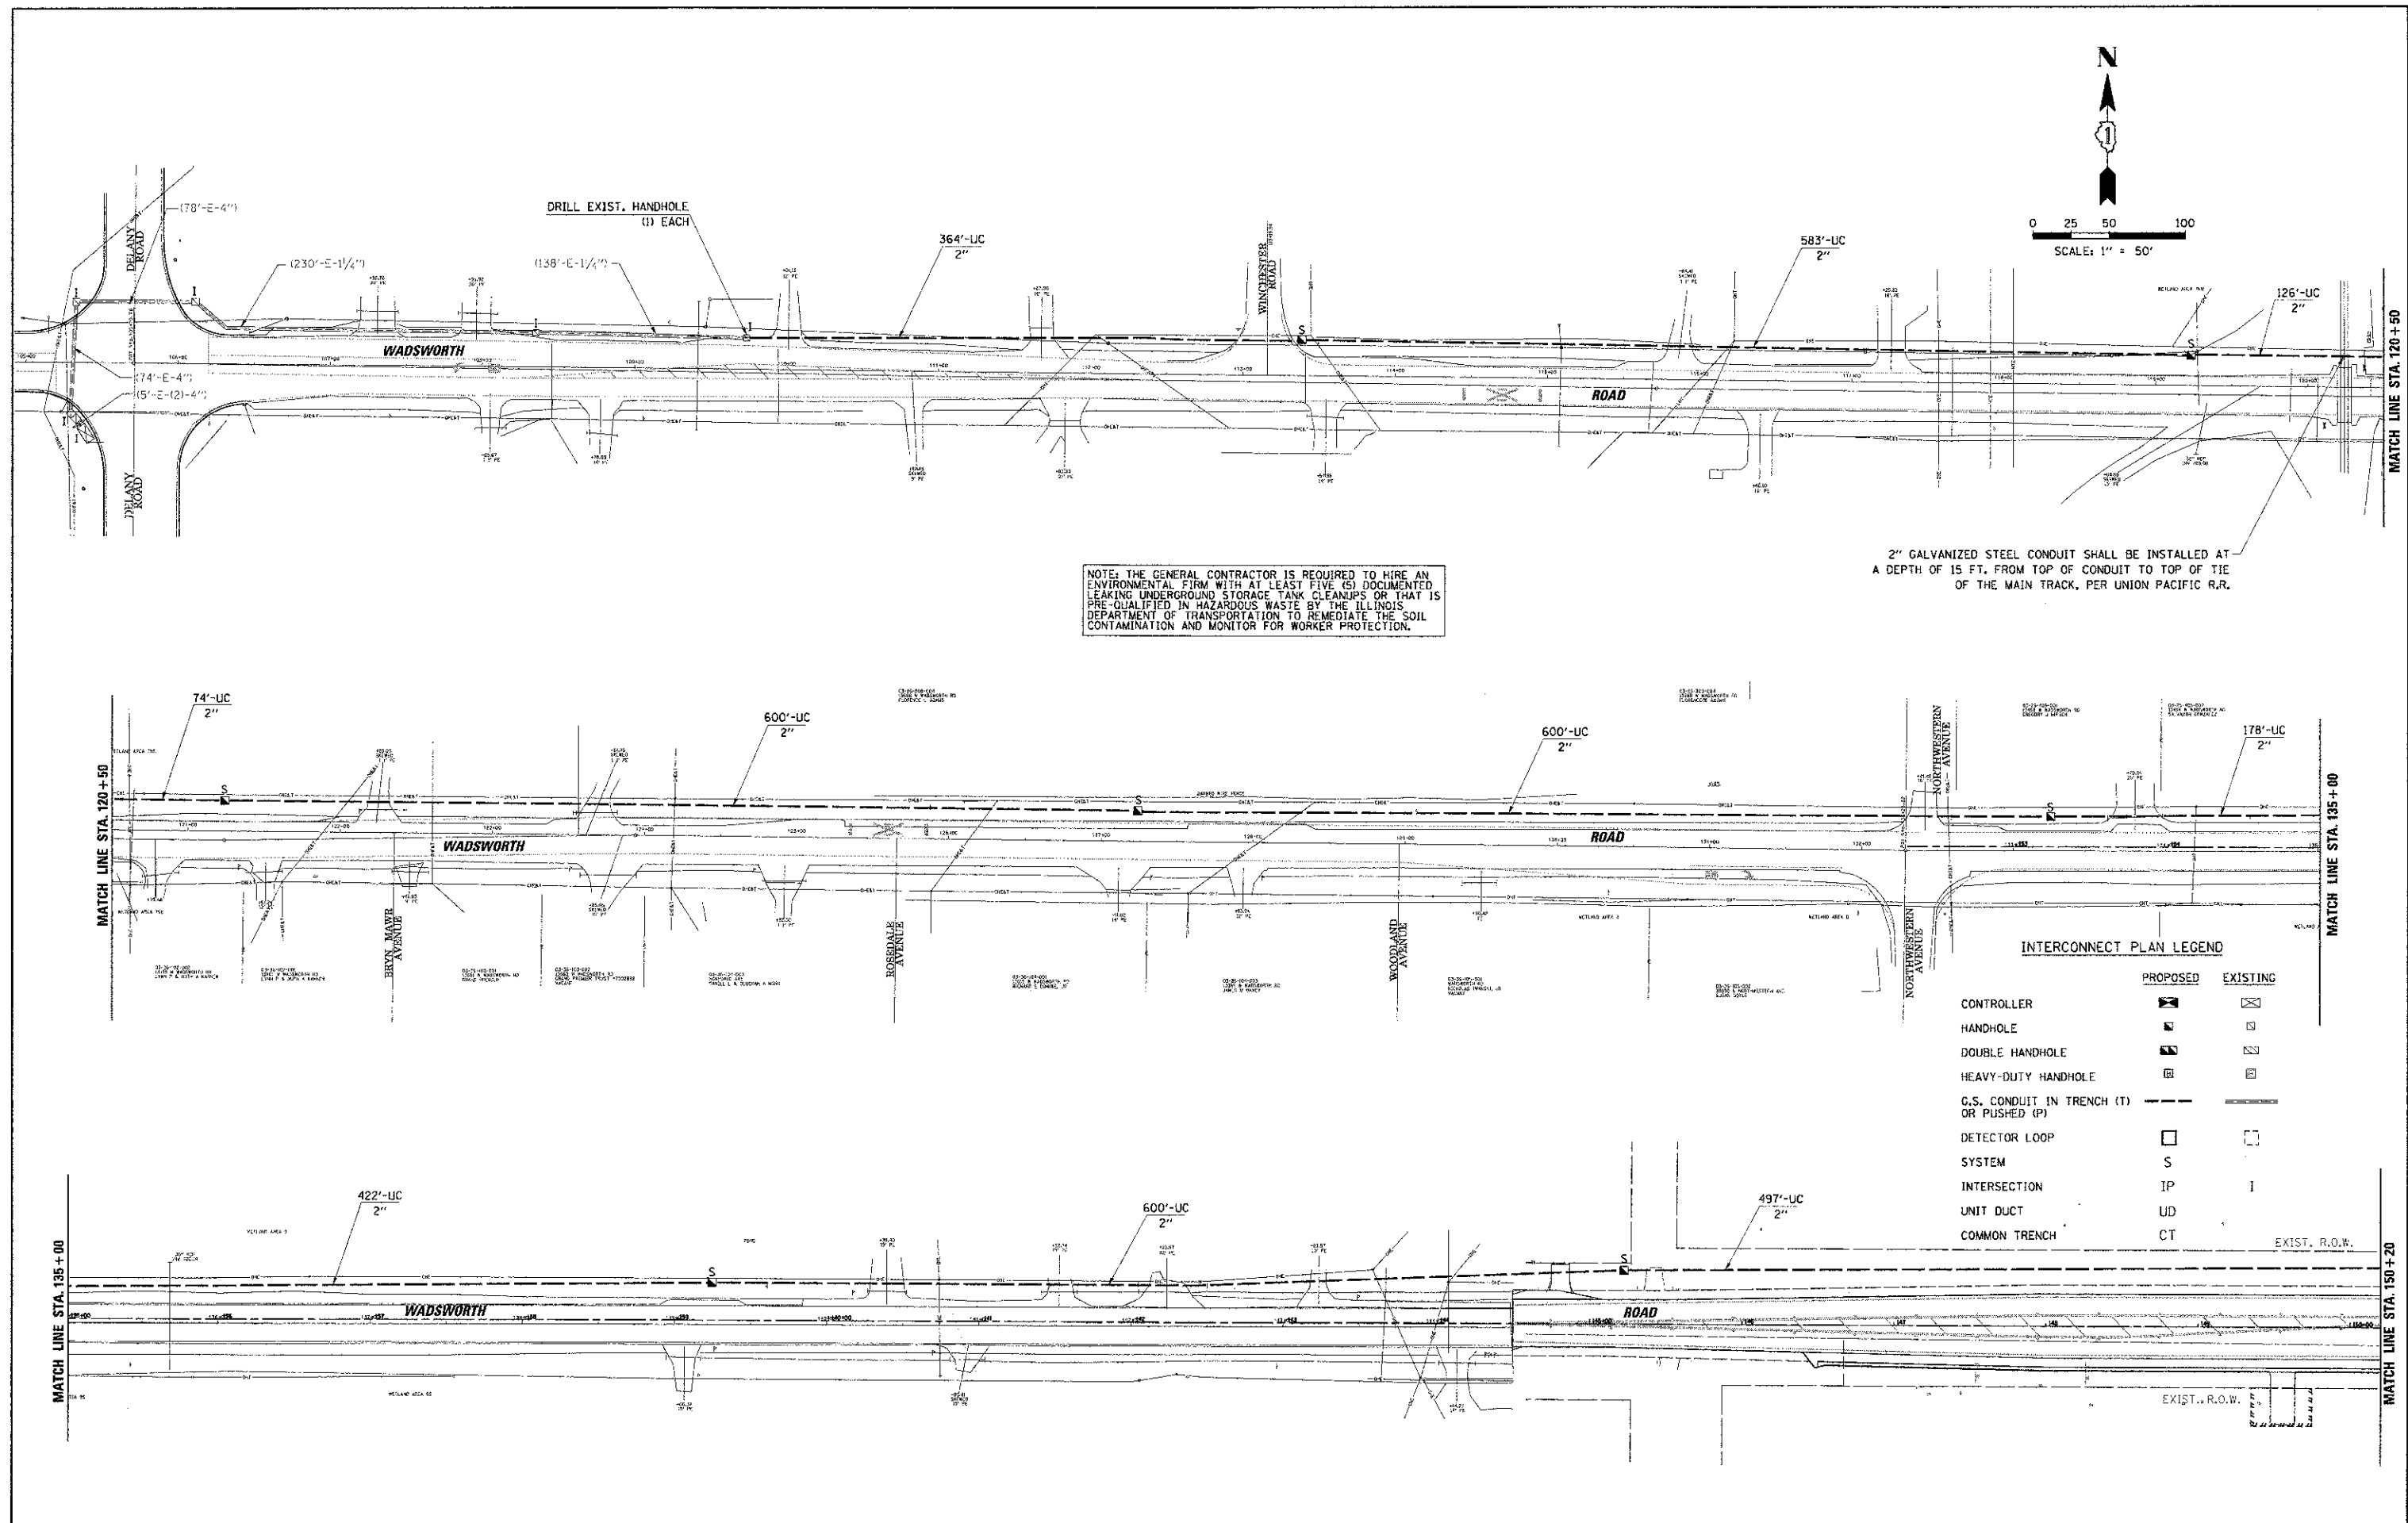

NOTE: THE GENERAL CONTRACTOR IS REQUIRED TO HIRE AN ENVIRONMENTAL FIRM WITH AT LEAST FIVE (5) DOCUMENTED LEAKING UNDERGROUND STORAGE TANK CLEANUPS OR THAT IS PRE-QUALIFIED IN HAZARDOUS WASTE BY THE ILLINOIS DEPARTMENT OF TRANSPORTATION TO REMEDIATE THE SOIL CONTAMINATION AND MONITOR FOR WORKER PROTECTION.

2" GALVANIZED STEEL CONDUIT SHALL BE INSTALLED AT A DEPTH OF 15 FT. FROM TOP OF CONDUIT TO TOP OF TIE OF THE MAIN TRACK, PER UNION PACIFIC R.R.

INTERCONNECT PLAN LEGEND

	PROPOSED	EXISTING
CONTROLLER	[Symbol]	[Symbol]
HANDHOLE	[Symbol]	[Symbol]
DOUBLE HANDHOLE	[Symbol]	[Symbol]
HEAVY-DUTY HANDHOLE	[Symbol]	[Symbol]
G.S. CONDUIT IN TRENCH (T) OR PUSHED (P)	[Symbol]	[Symbol]
DETECTOR LOOP SYSTEM	[Symbol]	[Symbol]
INTERSECTION	IP	I
UNIT DUCT	UD	
COMMON TRENCH	CT	

STATE OF ILLINOIS  
 DEPARTMENT OF TRANSPORTATION

INTERCONNECT PLAN  
 WADSWORTH ROAD  
 DELANEY ROAD TO IL. RTE. 131 (GREEN BAY ROAD)  
 LAKE COUNTY, ILLINOIS

F.A.U. RTE.	SECTION	COUNTY	TOTAL SHEETS	SHEET NO.
1209	03-00033-12-CH	LAKE	189	120

CONTRACT NO. 63766

SCALE: SHEET NO. OF SHEETS STA. TO STA.

FED. ROAD DIST. NO. 1 ILLINOIS FED. AID PROJECT