


SCALE 1" = 20'

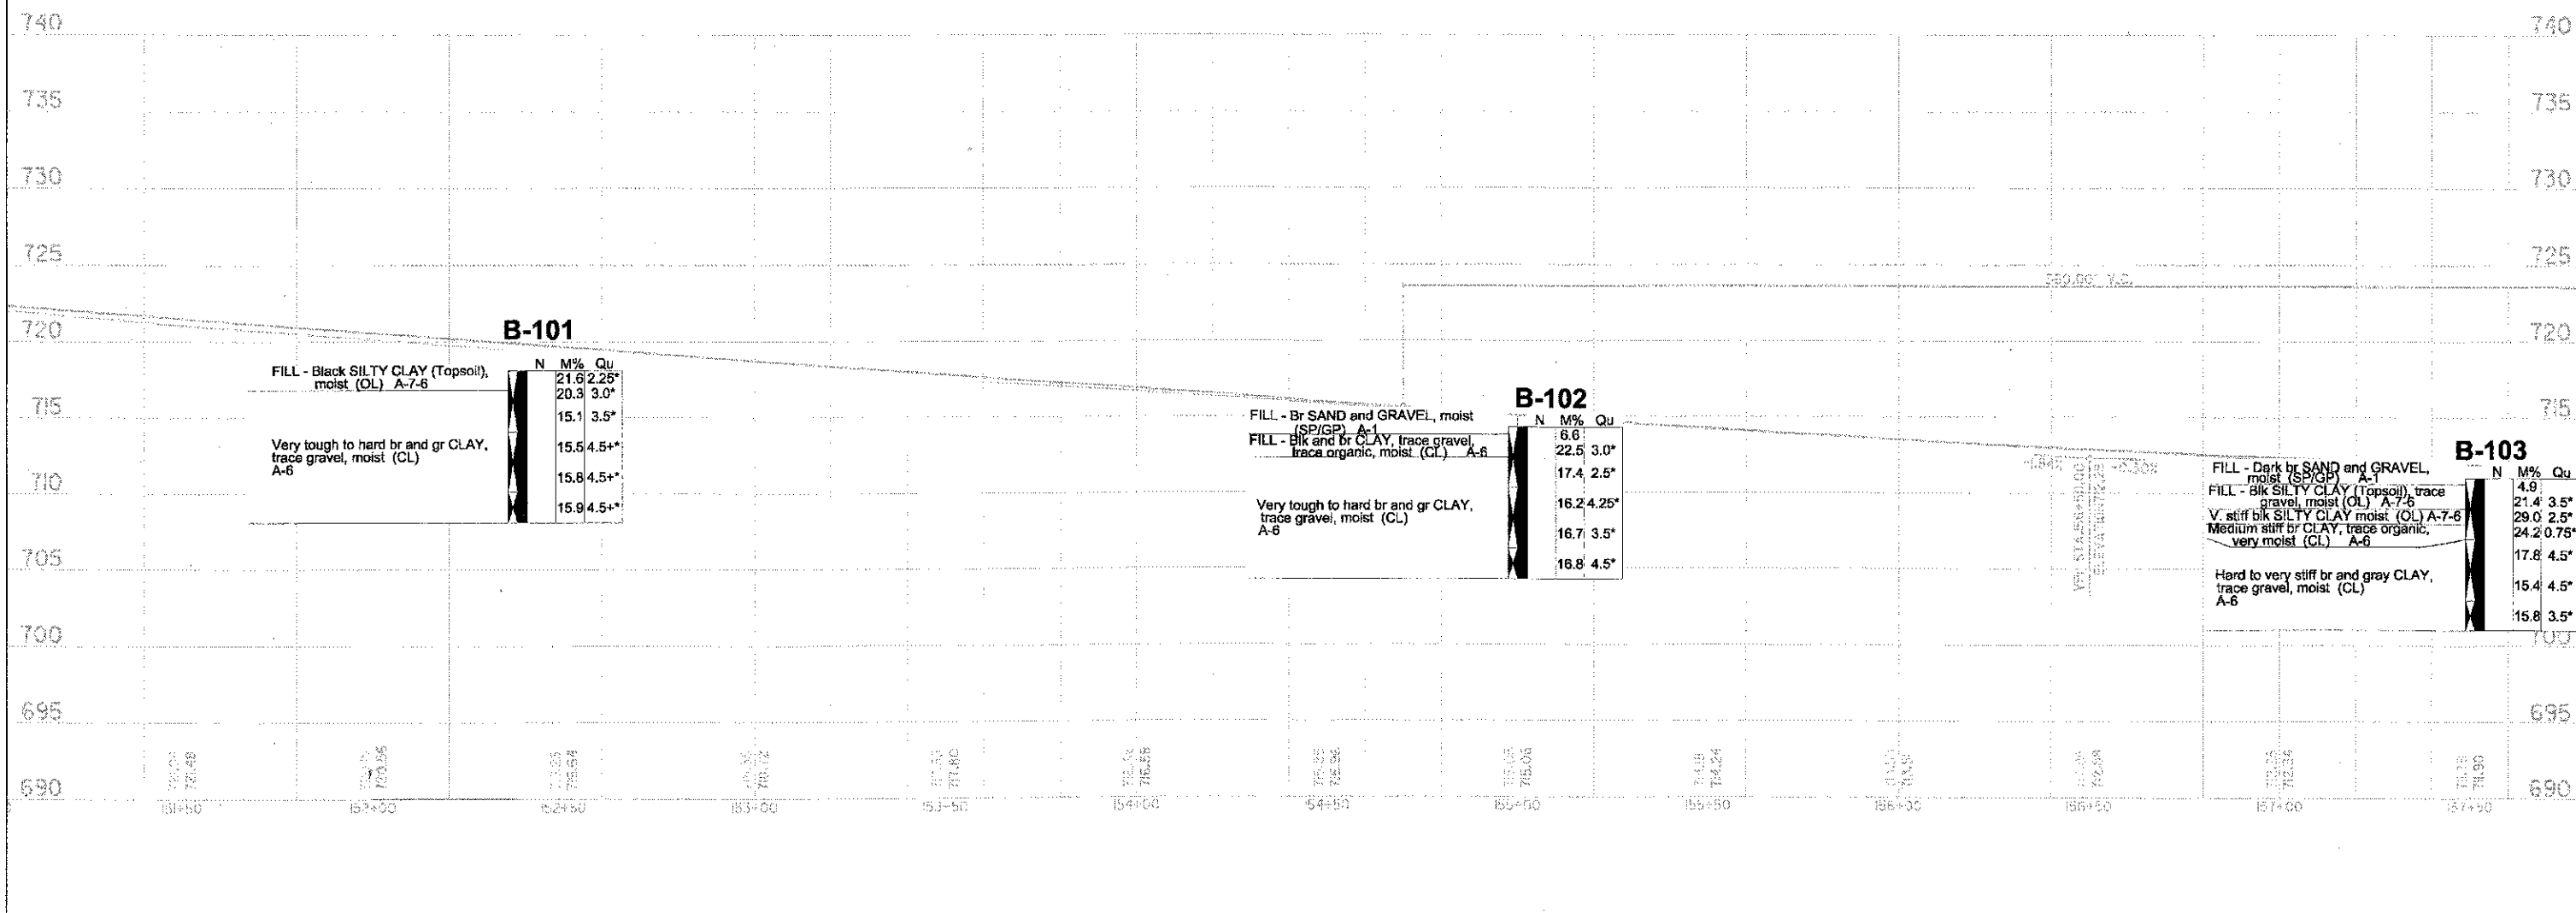

<p><b>LEGEND</b></p> <p>  BORING LOCATIONS L-62,012 / JULY 2006   CORE LOCATIONS L-62,012 / JULY 2005         </p>		<p><b>BORING LOCATION PLAN</b>  <b>WADSWORTH &amp; GREEN BAY ROADS</b>          ILLINOIS ROUTE 131          LAKE COUNTY, ILLINOIS</p>		<p><b>TSC</b> TESTING SERVICE CORPORATION          457 EAST GUNDERSEN DRIVE          CAROL STREAM, ILLINOIS 60788</p>		<p>DRAWN BY: <b>TRP</b>          CHECKED BY: <b>MVM</b>          JOB NO.: <b>L-62,012A</b>          DATE: <b>12-10-10</b></p>		<p>PAGE NO. <b>3 OF 11</b></p>																	
<p>STATE OF ILLINOIS          DEPARTMENT OF TRANSPORTATION</p>				<p><b>WADSWORTH ROAD AT GREEN BAY ROAD</b></p>				<p>SCALE: SHEET NO. OF SHEETS STA. TO STA.</p>		<p>CONTRACT NO. <b>63766</b></p>															
<p>FILE NAME: N:\AL\G01\6422\PC\1\IN\RP_040229_R3.SHT</p>		<p>USER NAME: nmarul</p>		<p>DESIGNED: -</p>		<p>REVISIONS:</p> <table border="1"> <tr><td>REVISIONS</td><td>-</td></tr> <tr><td>REVISIONS</td><td>-</td></tr> <tr><td>REVISIONS</td><td>-</td></tr> <tr><td>REVISIONS</td><td>-</td></tr> </table>		REVISIONS	-	REVISIONS	-	REVISIONS	-	REVISIONS	-	<p>PLAC: 1209</p>		<p>SECTION: 03-00033-12-CH</p>		<p>COUNTY: LAKE</p>		<p>TOTAL SHEETS: 189</p>		<p>SHEET NO.: 136</p>	
REVISIONS	-																								
REVISIONS	-																								
REVISIONS	-																								
REVISIONS	-																								
<p>PILOT SCALE: 1"</p>		<p>CHECKED: -</p>		<p>DATE: -</p>		<p>SCALE: -</p>		<p>PLAC: 1209</p>		<p>SECTION: 03-00033-12-CH</p>		<p>COUNTY: LAKE</p>		<p>TOTAL SHEETS: 189</p>		<p>SHEET NO.: 136</p>									
<p>PILOT DATE: 11/13/2012</p>		<p>DATE: -</p>		<p>SCALE: -</p>		<p>SCALE: -</p>		<p>PLAC: 1209</p>		<p>SECTION: 03-00033-12-CH</p>		<p>COUNTY: LAKE</p>		<p>TOTAL SHEETS: 189</p>		<p>SHEET NO.: 136</p>									