


SCALE 1" = 20'

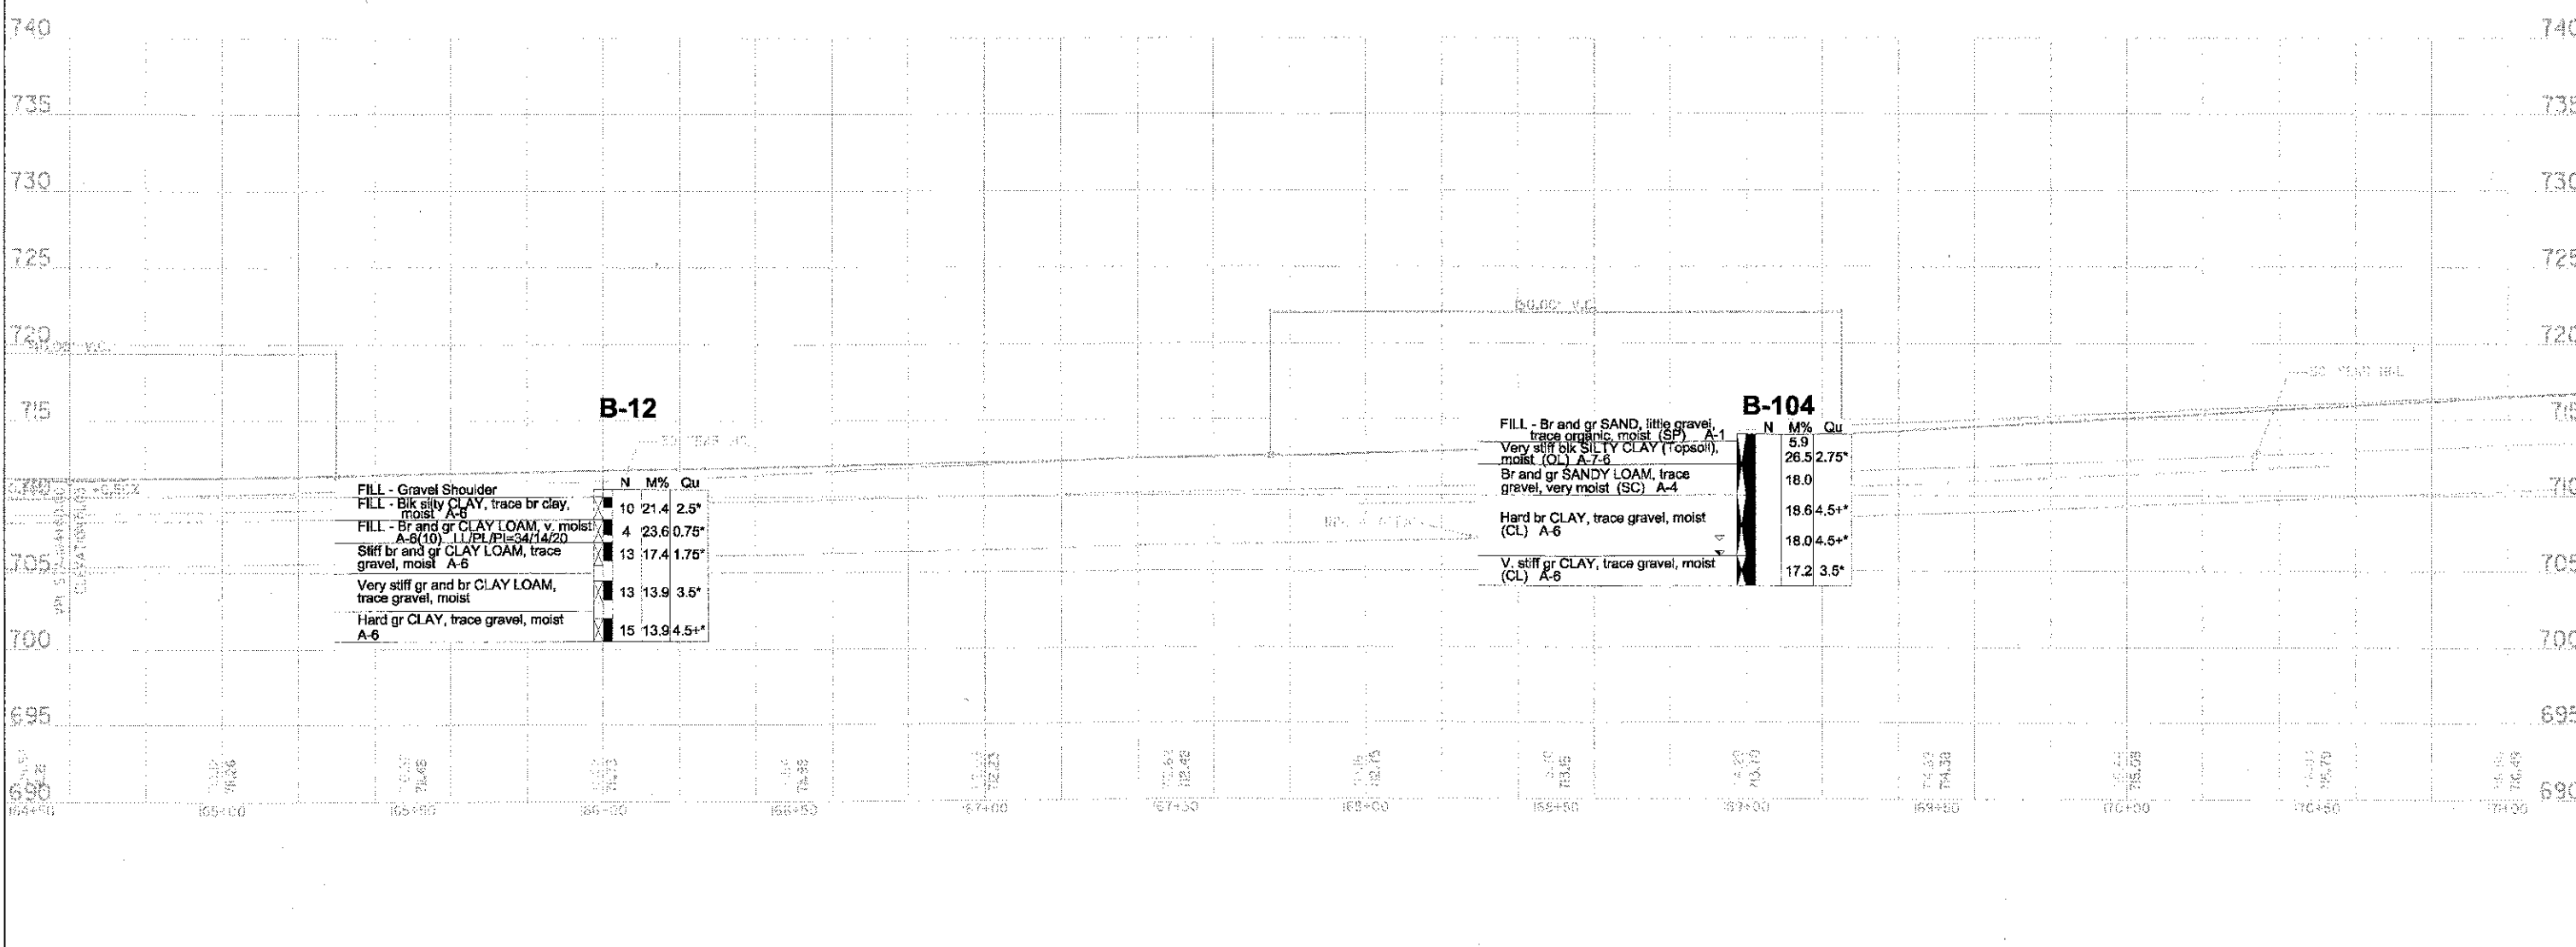

LEGEND BORING LOCATIONS L-62,012 / JULY 2005 CORE LOCATIONS L-62,012 JULY 2005		BORING LOCATION PLAN WADSWORTH & GREEN BAY ROADS ILLINOIS ROUTE 131 LAKE COUNTY, ILLINOIS		TSC TESTING SERVICE CORPORATION 457 EAST GUNDERSEN DRIVE CAROL STREAM, ILLINOIS 60188		DRAWN BY: TRP CHECKED BY: MVM JOB NO.: L-62,012A DATE: 12-10-10		PAGE NO. 5 OF 11	
FILE NAME: \\NLS001\B4229\CVI\NSPP_049229_05.SHT USER NAME: mvm PLOT SCALE: 1" PLOT DATE: 11/15/2012		DESIGNED: -- DRAWN: -- CHECKED: -- DATE: --		REVISED: -- REVISED: -- REVISED: -- REVISED: --		STATE OF ILLINOIS DEPARTMENT OF TRANSPORTATION		WADSWORTH ROAD AT GREEN BAY ROAD SCALE: SHEET NO. OF SHEETS STA. TO STA.	
FEDERAL AID DIST. NO. 1 ILLINOIS FEDERAL AID PROJECT		COUNTY LAKE		SECTION 03-00033-12-CH		TOTAL SHEETS NO. 138		CONTRACT NO. 63766	