


SCALE 1" = 20'

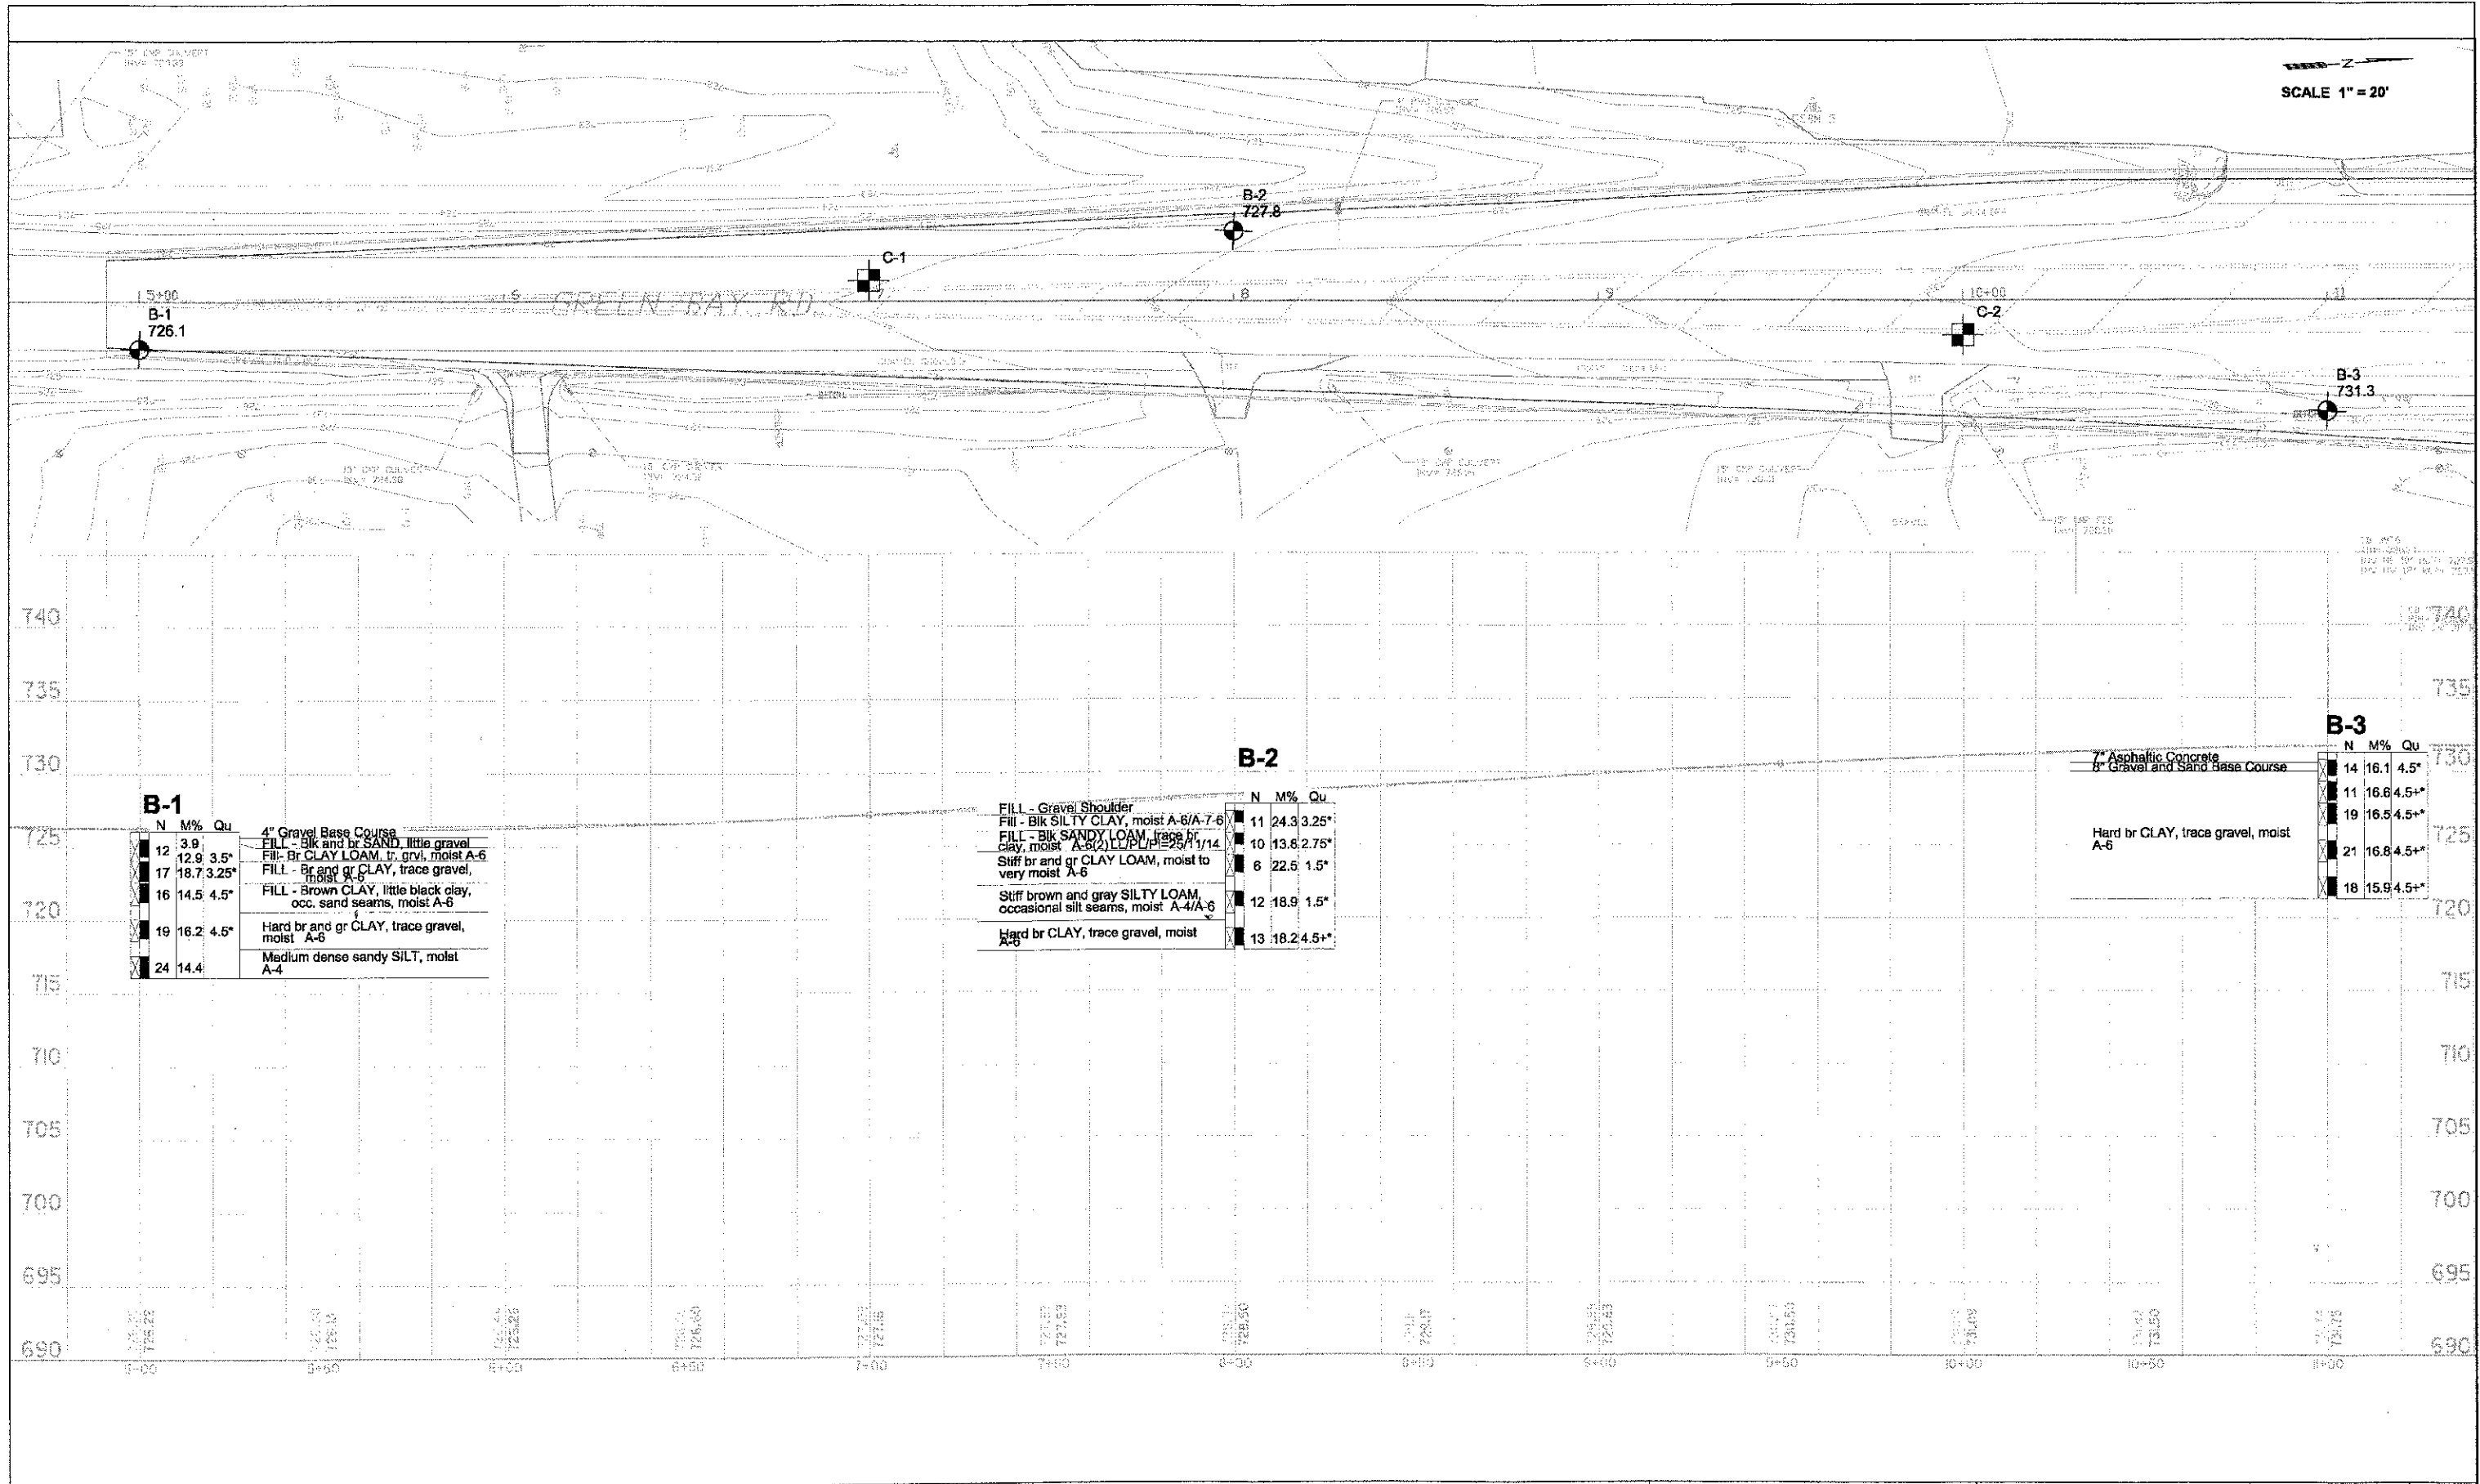

B-1

N	M%	Qu	Description
12	3.9		4" Gravel Base Course
12	12.9	3.5*	FILL - Blk and br SAND, little gravel
17	18.7	3.25*	FILL - Br CLAY LOAM, tr. grvl, moist A-6
16	14.5	4.5*	FILL - Br and gr CLAY, trace gravel, moist A-6
19	16.2	4.5*	FILL - Brown CLAY, little black clay, occ. sand seams, moist A-6
24	14.4		Hard br and gr CLAY, trace gravel, moist A-6
			Medium dense sandy SILT, moist A-4

B-2

N	M%	Qu	Description
11	24.3	3.25*	FILL - Gravel Shoulder
10	13.6	2.75*	FILL - Blk SILTY CLAY, moist A-6/A-7-6
6	22.5	1.5*	FILL - Blk SANDY LOAM, trace br clay, moist A-6(2) LL/PI = 25/11/14
12	18.9	1.5*	Stiff br and gr CLAY LOAM, moist to very moist A-6
13	18.2	4.5+*	Stiff brown and gray SILTY LOAM, occasional silt seams, moist A-4/A-6
			Hard br CLAY, trace gravel, moist A-6

B-3

N	M%	Qu	Description
14	16.1	4.5*	7" Asphaltic Concrete
11	16.6	4.5+*	8" Gravel and Sand Base Course
19	16.5	4.5+*	Hard br CLAY, trace gravel, moist A-6
21	16.8	4.5+*	
18	15.9	4.5+*	

LEGEND

- BORING LOCATIONS L-62,012 / JULY 2005
- BORING LOCATIONS L-62,012A / MARCH 2008
- CORE LOCATIONS L-62,012 JULY 2005

BORING LOCATION PLAN
WADSWORTH & GREEN BAY ROADS
 ILLINOIS ROUTE 131
 LAKE COUNTY, ILLINOIS



TESTING SERVICE CORPORATION
 457 EAST GUNDERSEN DRIVE
 CAROL STREAM, ILLINOIS 60188

DRAWN BY: TRP
 CHECKED BY: MVM
 JOB NO.: L-62,012A
 DATE: 12-10-10
 PAGE NO. 9 OF 11

FILE NAME: \\NALC001\B4225\Civil\SPR_B48225_B9_311	USER NAME: nmerul	DESIGNED: -	REVISED: -
PLG1 SCALE: 1"	PLG1 DATE: 12/10/2012	DRAWN: -	REVISED: -
		CHECKED: -	REVISED: -
		DATE: -	REVISED: -

STATE OF ILLINOIS
DEPARTMENT OF TRANSPORTATION

WADSWORTH ROAD AT GREEN BAY ROAD

SCALE: SHEET NO. OF SHEETS STA. TO STA.

SECTION	COUNTY	TOTAL SHEET SHEETS NO.
1209 03-00033-12-CH	LAKE	189 142
CONTRACT NO. 63766		

FED. ROAD DIST. NO. 1 ILLINOIS FED. AID PROJECT