


SCALE 1" = 20'

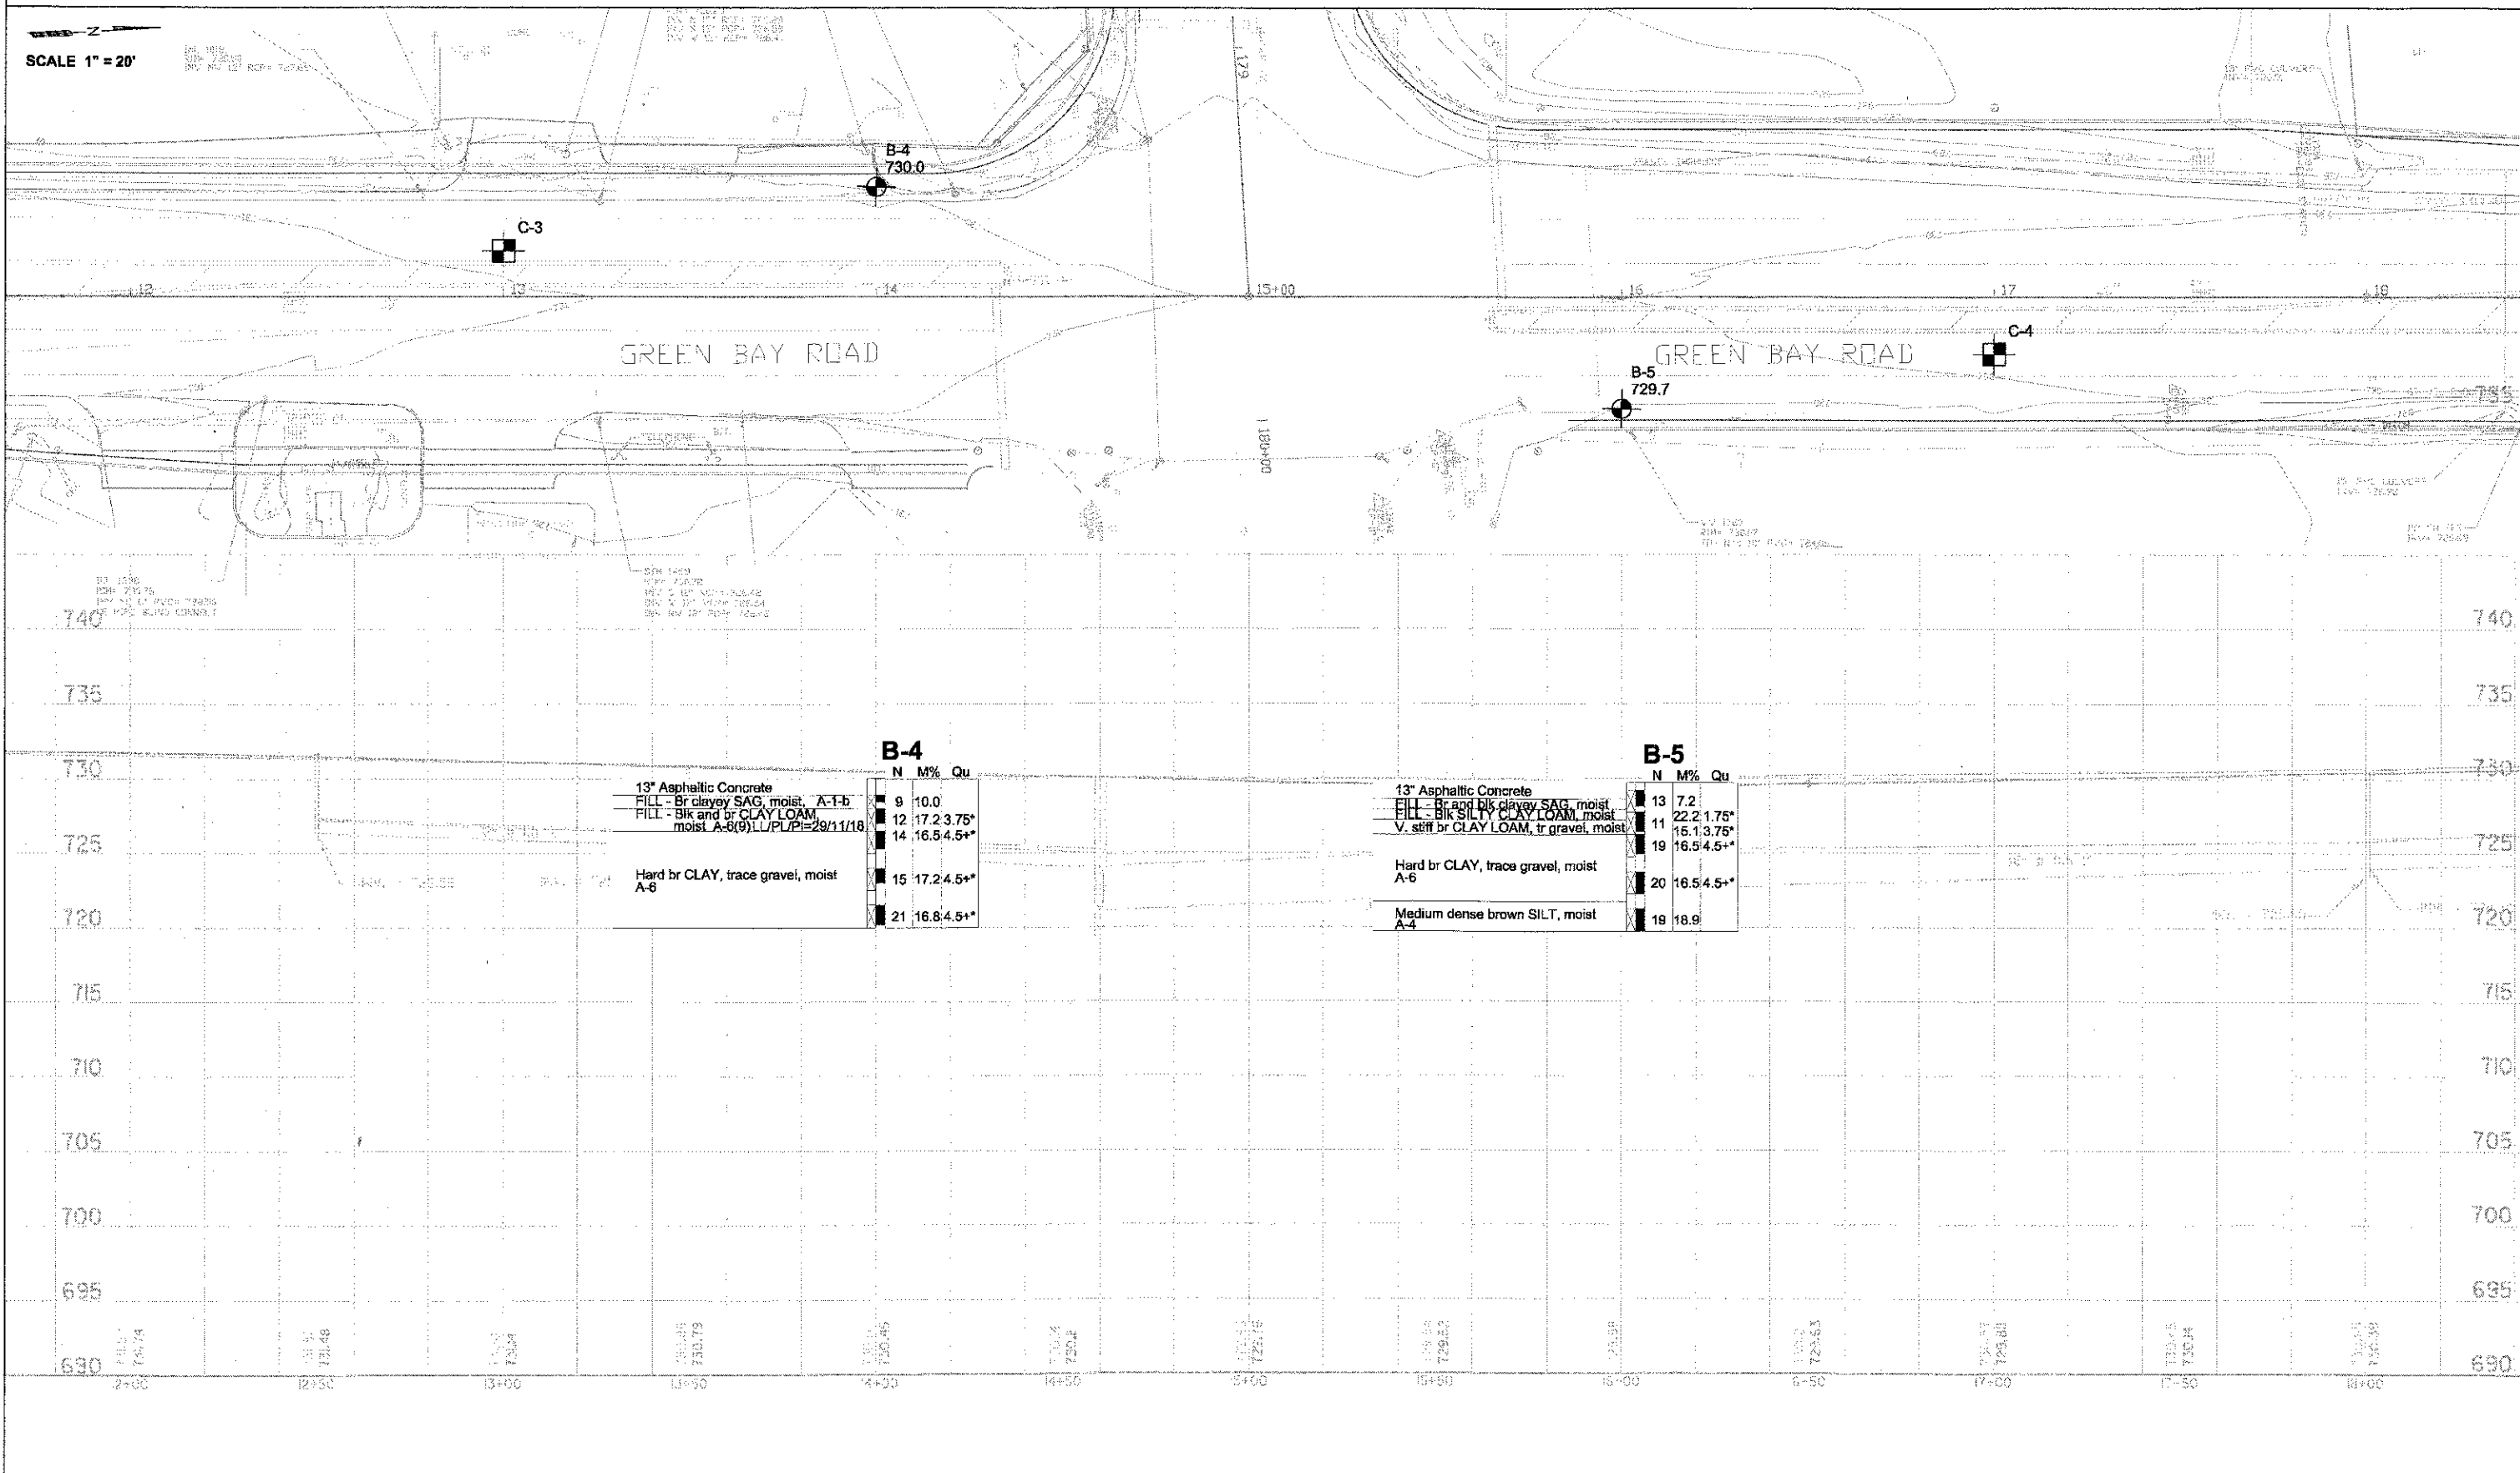

LEGEND BORING LOCATIONS L-62,012 / JULY 2005 CORE LOCATIONS L-62,012 JULY 2005		BORING LOCATION PLAN WADSWORTH & GREEN BAY ROADS ILLINOIS ROUTE 131 LAKE COUNTY, ILLINOIS	TESTING SERVICE CORPORATION 457 EAST GUNDERSEN DRIVE CAROL STREAM, ILLINOIS 60188	DRAWN BY: TRP CHECKED BY: MVM JOB NO.: L-62,012A DATE: 12-10-10	PAGE NO. 10 OF 11
FILE NAME: N:\L-62,012\Civil\NSPP_042229_10.SHT USER NAME: m30p2 PLOT SCALE: 1" PLOT DATE: 11/13/2012		STATE OF ILLINOIS DEPARTMENT OF TRANSPORTATION		WADSWORTH ROAD AT GREEN BAY ROAD SCALE: SHEET NO. OF SHEETS STA. TO STA.	
DESIGNED: [] DRAWN: [] CHECKED: [] DATE: []		REVISED: [] REVISED: [] REVISED: [] REVISED: []		F.A.U. RTE. 1209 SECTION 03-00033-12-CH COUNTY LAKE TOTAL SHEETS: 143 CONTRACT NO. 63766 FED. ROAD DIST. NO. 1 ILLINOIS FED. AID PROJECT	