


DATE	BY
SURVEYED	BY
PLOTTED	BY
NOTE BOOK	BY
AREAS	BY
CHECKED	BY

DATE	BY
SURVEYED	BY
PLOTTED	BY
NOTE BOOK	BY
AREAS	BY
CHECKED	BY

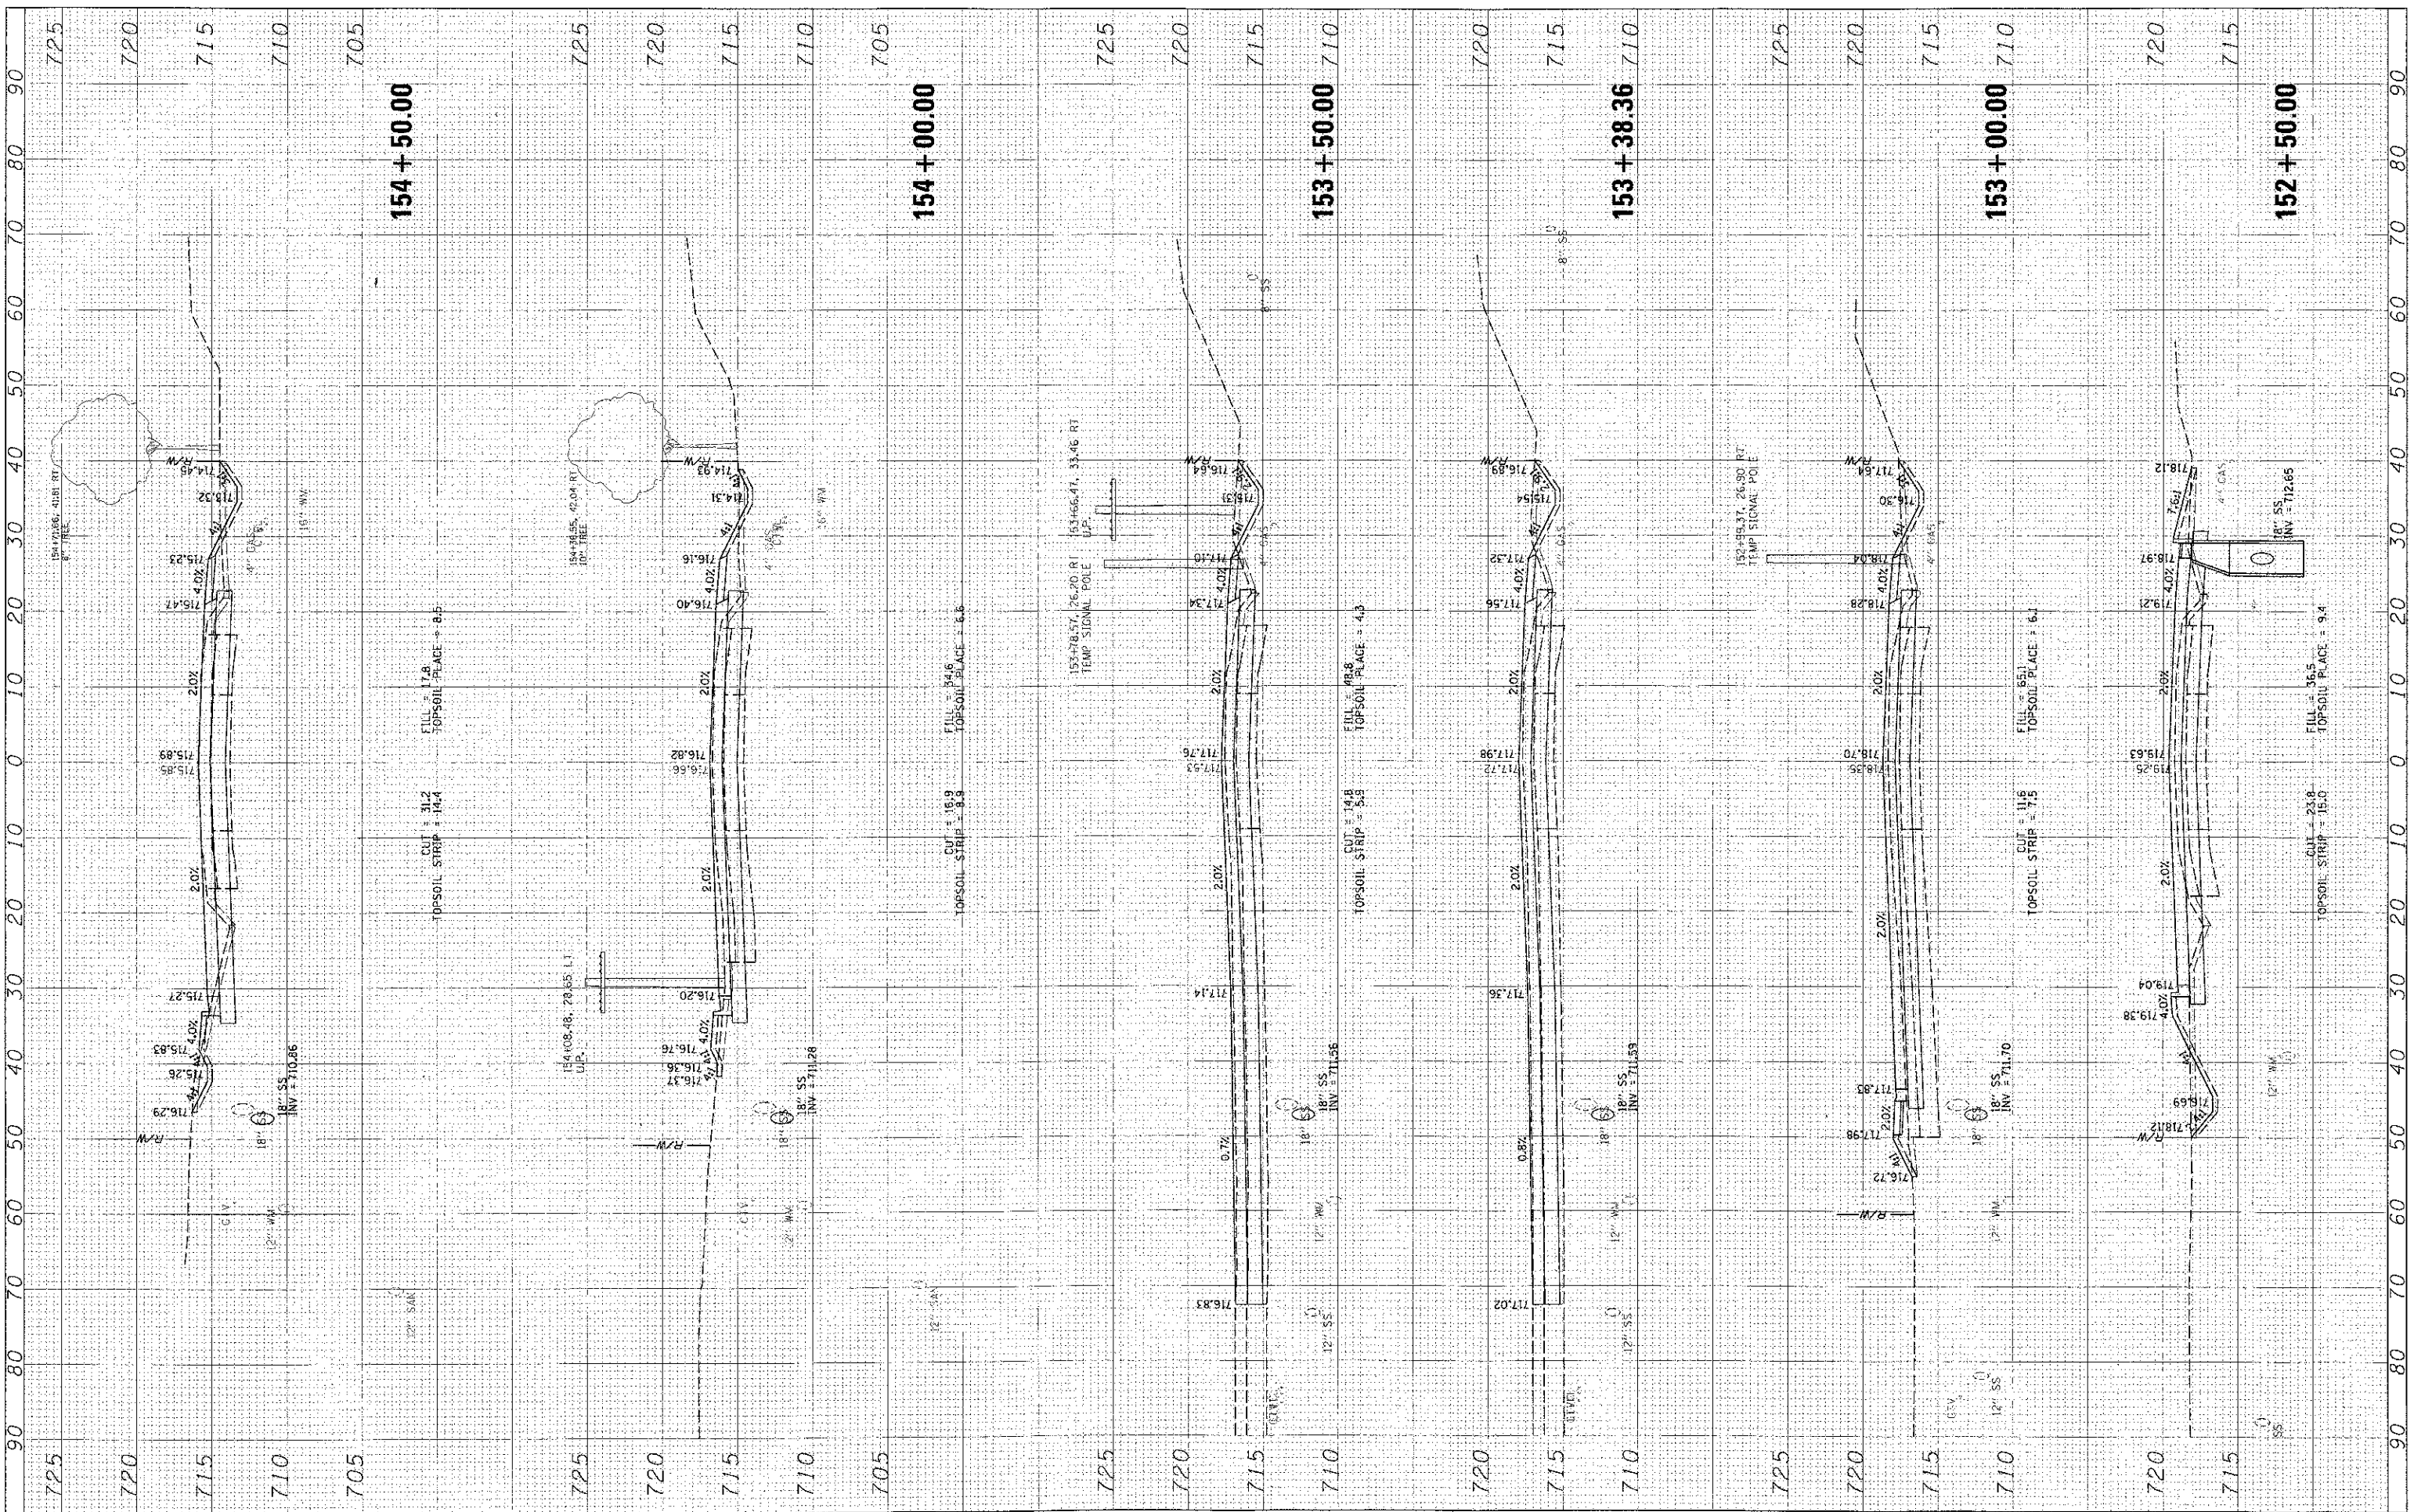

FILE NAME = N:\CDDT\24229\N\154.WADSW.715\152.DWG  
 USER NAME = rmorel  
 PLOT SCALE = 1" = 10'  
 PLOT DATE = 11/15/2012

DESIGNED	REVISED
DRAWN	REVISED
CHECKED	REVISED
DATE	REVISED

**STATE OF ILLINOIS  
DEPARTMENT OF TRANSPORTATION**

**CROSS SECTIONS  
WADSWORTH ROAD**

SCALE: SHEET NO. OF SHEETS STA. 152+50.00 TO STA. 154+50.00

F.A.U. RTE. 1209	SECTION 03-00033-12-CH	COUNTY LAKE	TOTAL SHEETS 189	SHEET NO. 155
CONTRACT NO. 63766				
ILLINOIS FED. AID PROJECT				