


DATE	
BY	
REVISIONS	
1. SURVEYED	
2. PLOTTED	
3. CHECKED	
4. APPROVED	
5. AS BUILT	

DATE	
BY	
REVISIONS	
1. SURVEYED	
2. PLOTTED	
3. CHECKED	
4. APPROVED	
5. AS BUILT	

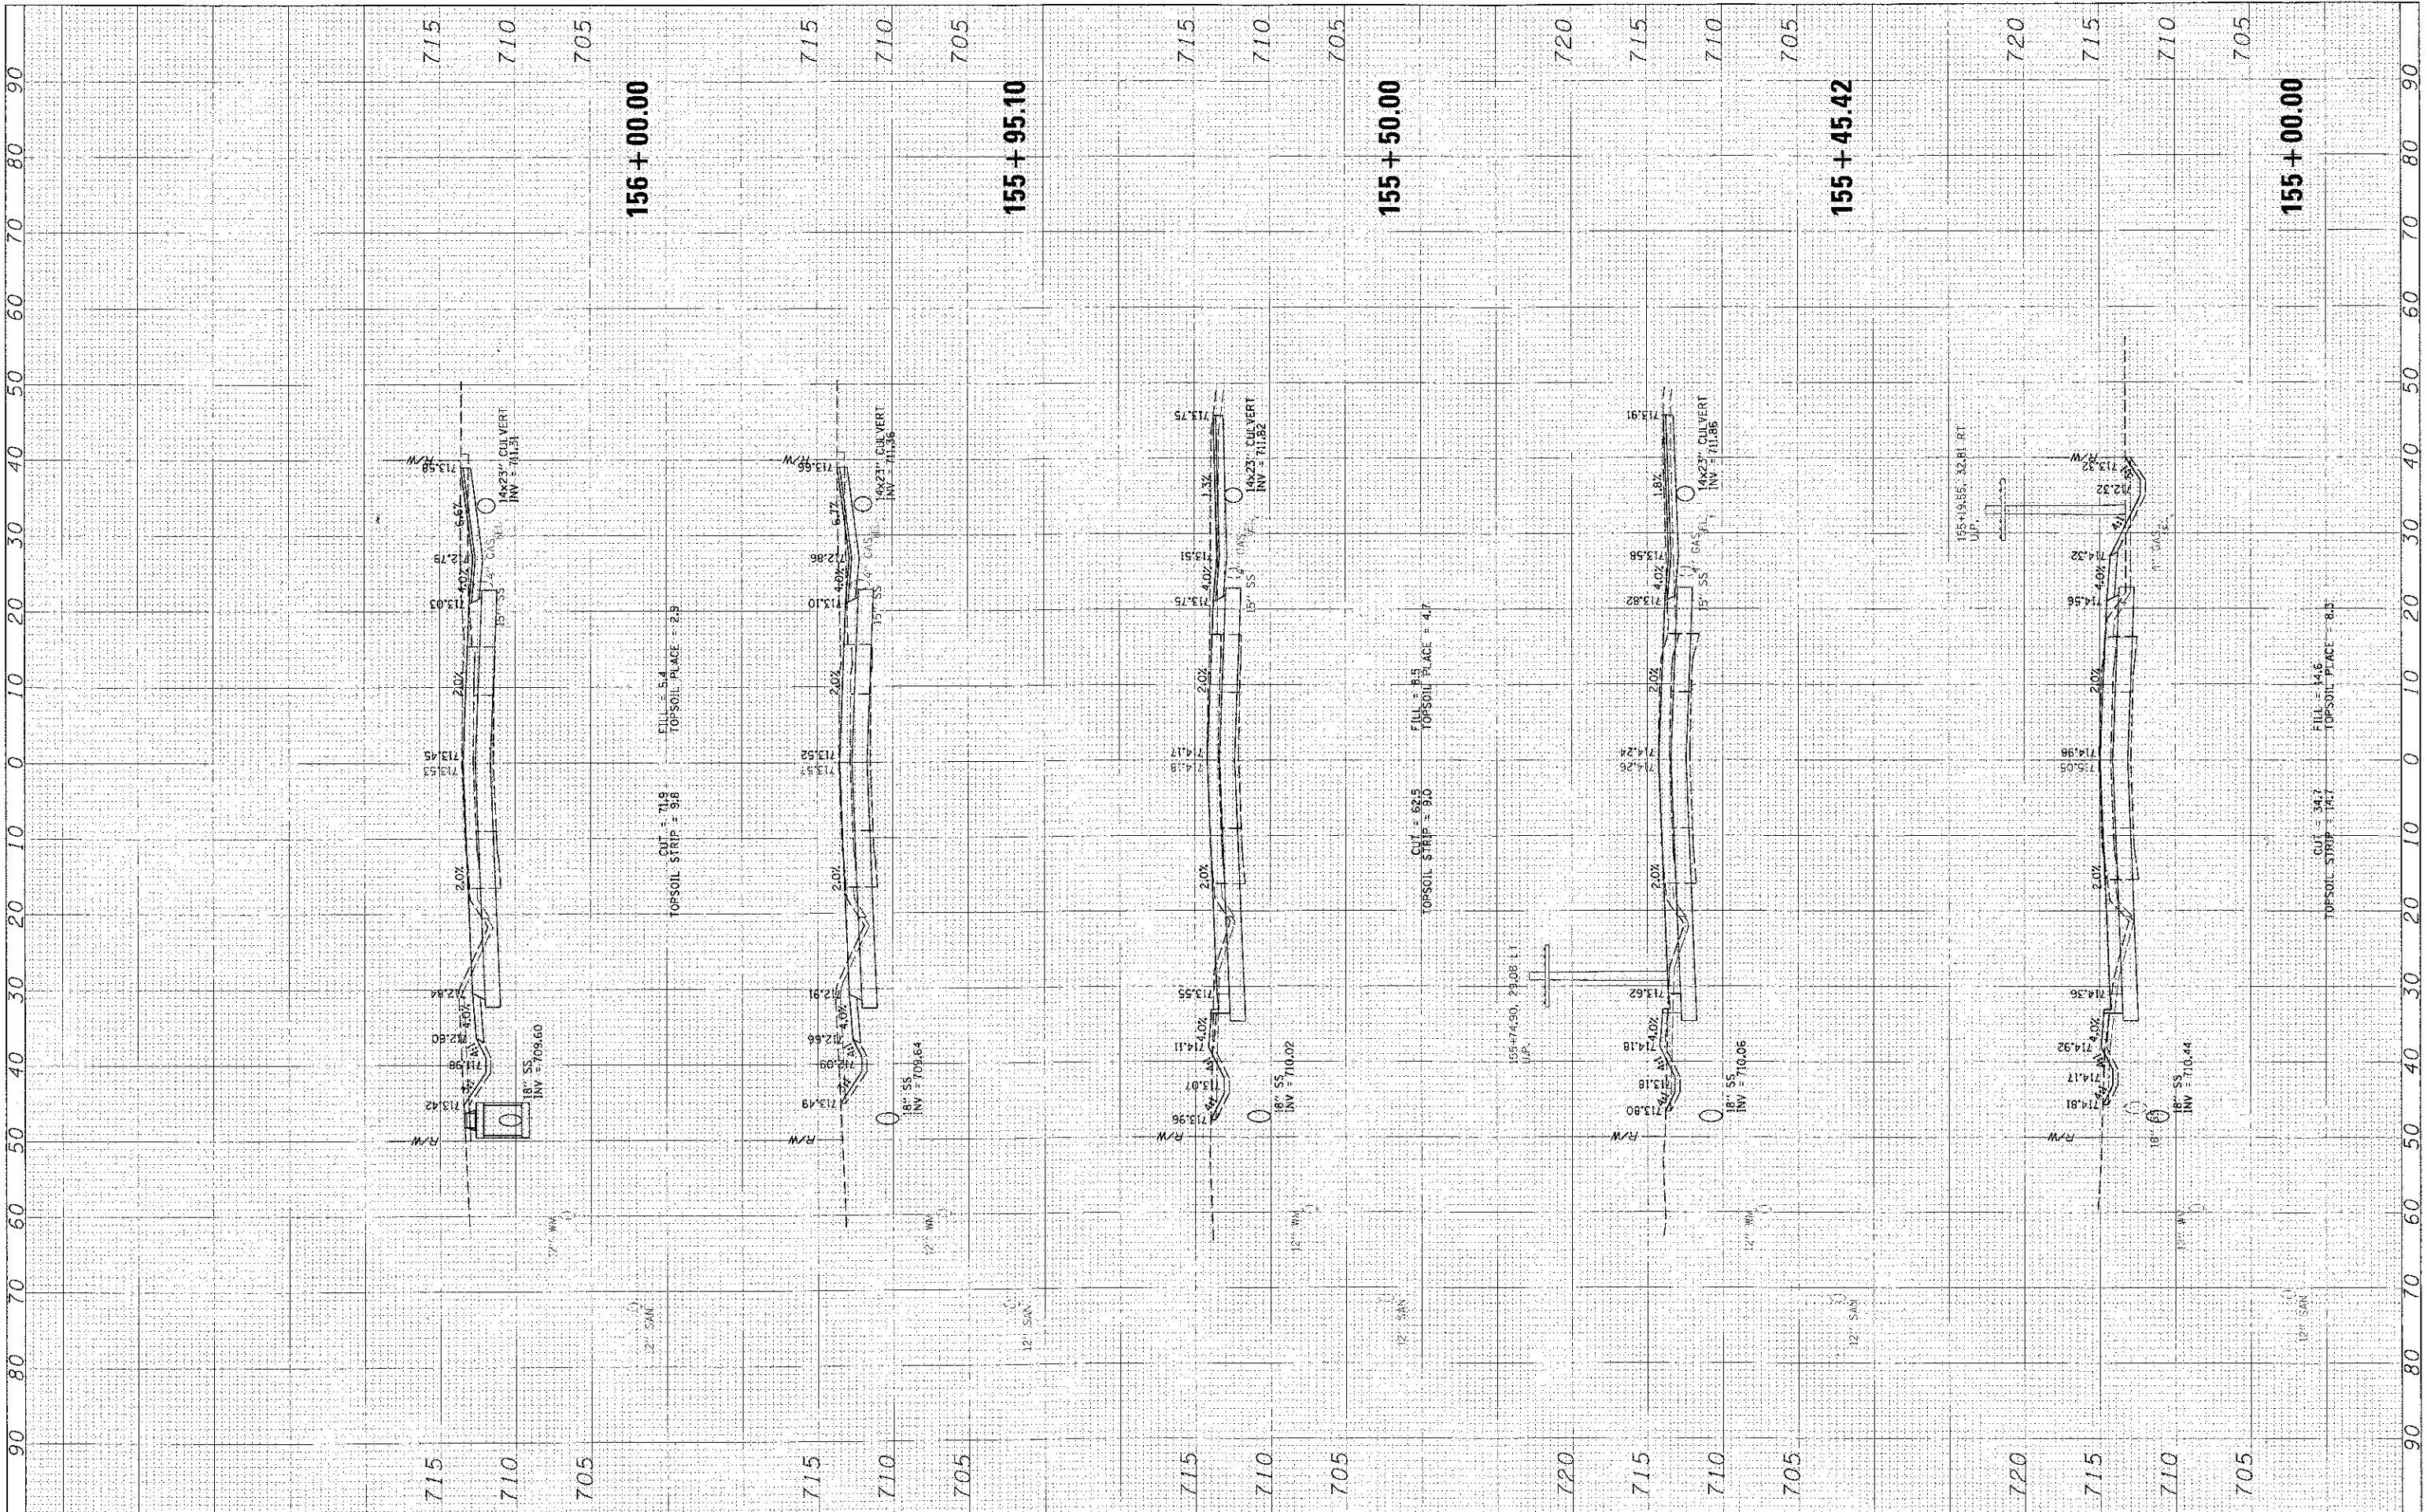

FILE NAME = N:\11000\154229\154229.DWG
 USER NAME = nmarol
 DESIGNED
 DRAWN
 CHECKED
 DATE = 3/13/2012

REVISIONS
 1. REVISED
 2. REVISED
 3. REVISED
 4. REVISED

**STATE OF ILLINOIS
 DEPARTMENT OF TRANSPORTATION**

**CROSS SECTIONS
 WADSWORTH ROAD**

SCALE: SHEET NO. OF SHEETS STA. 155+00.00 TO STA. 156+00.00

F.A.I. RTE.	SECTION	COUNTY	TOTAL SHEETS	SHEET NO.
1209	03-00033-12-CH	LAKE	189	156
CONTRACT NO. 63766				
FED. ROAD DIST. NO. 1 ILLINOIS FED. AID PROJECT				