


FINAL SURVEY	DATE
SPRINT SURVEY	BY
TOPSOIL	NO.
AREAS CHECKED	DATE

ORIGINAL SURVEY	DATE
SPRINT SURVEY	BY
TOPSOIL	NO.
AREAS CHECKED	DATE

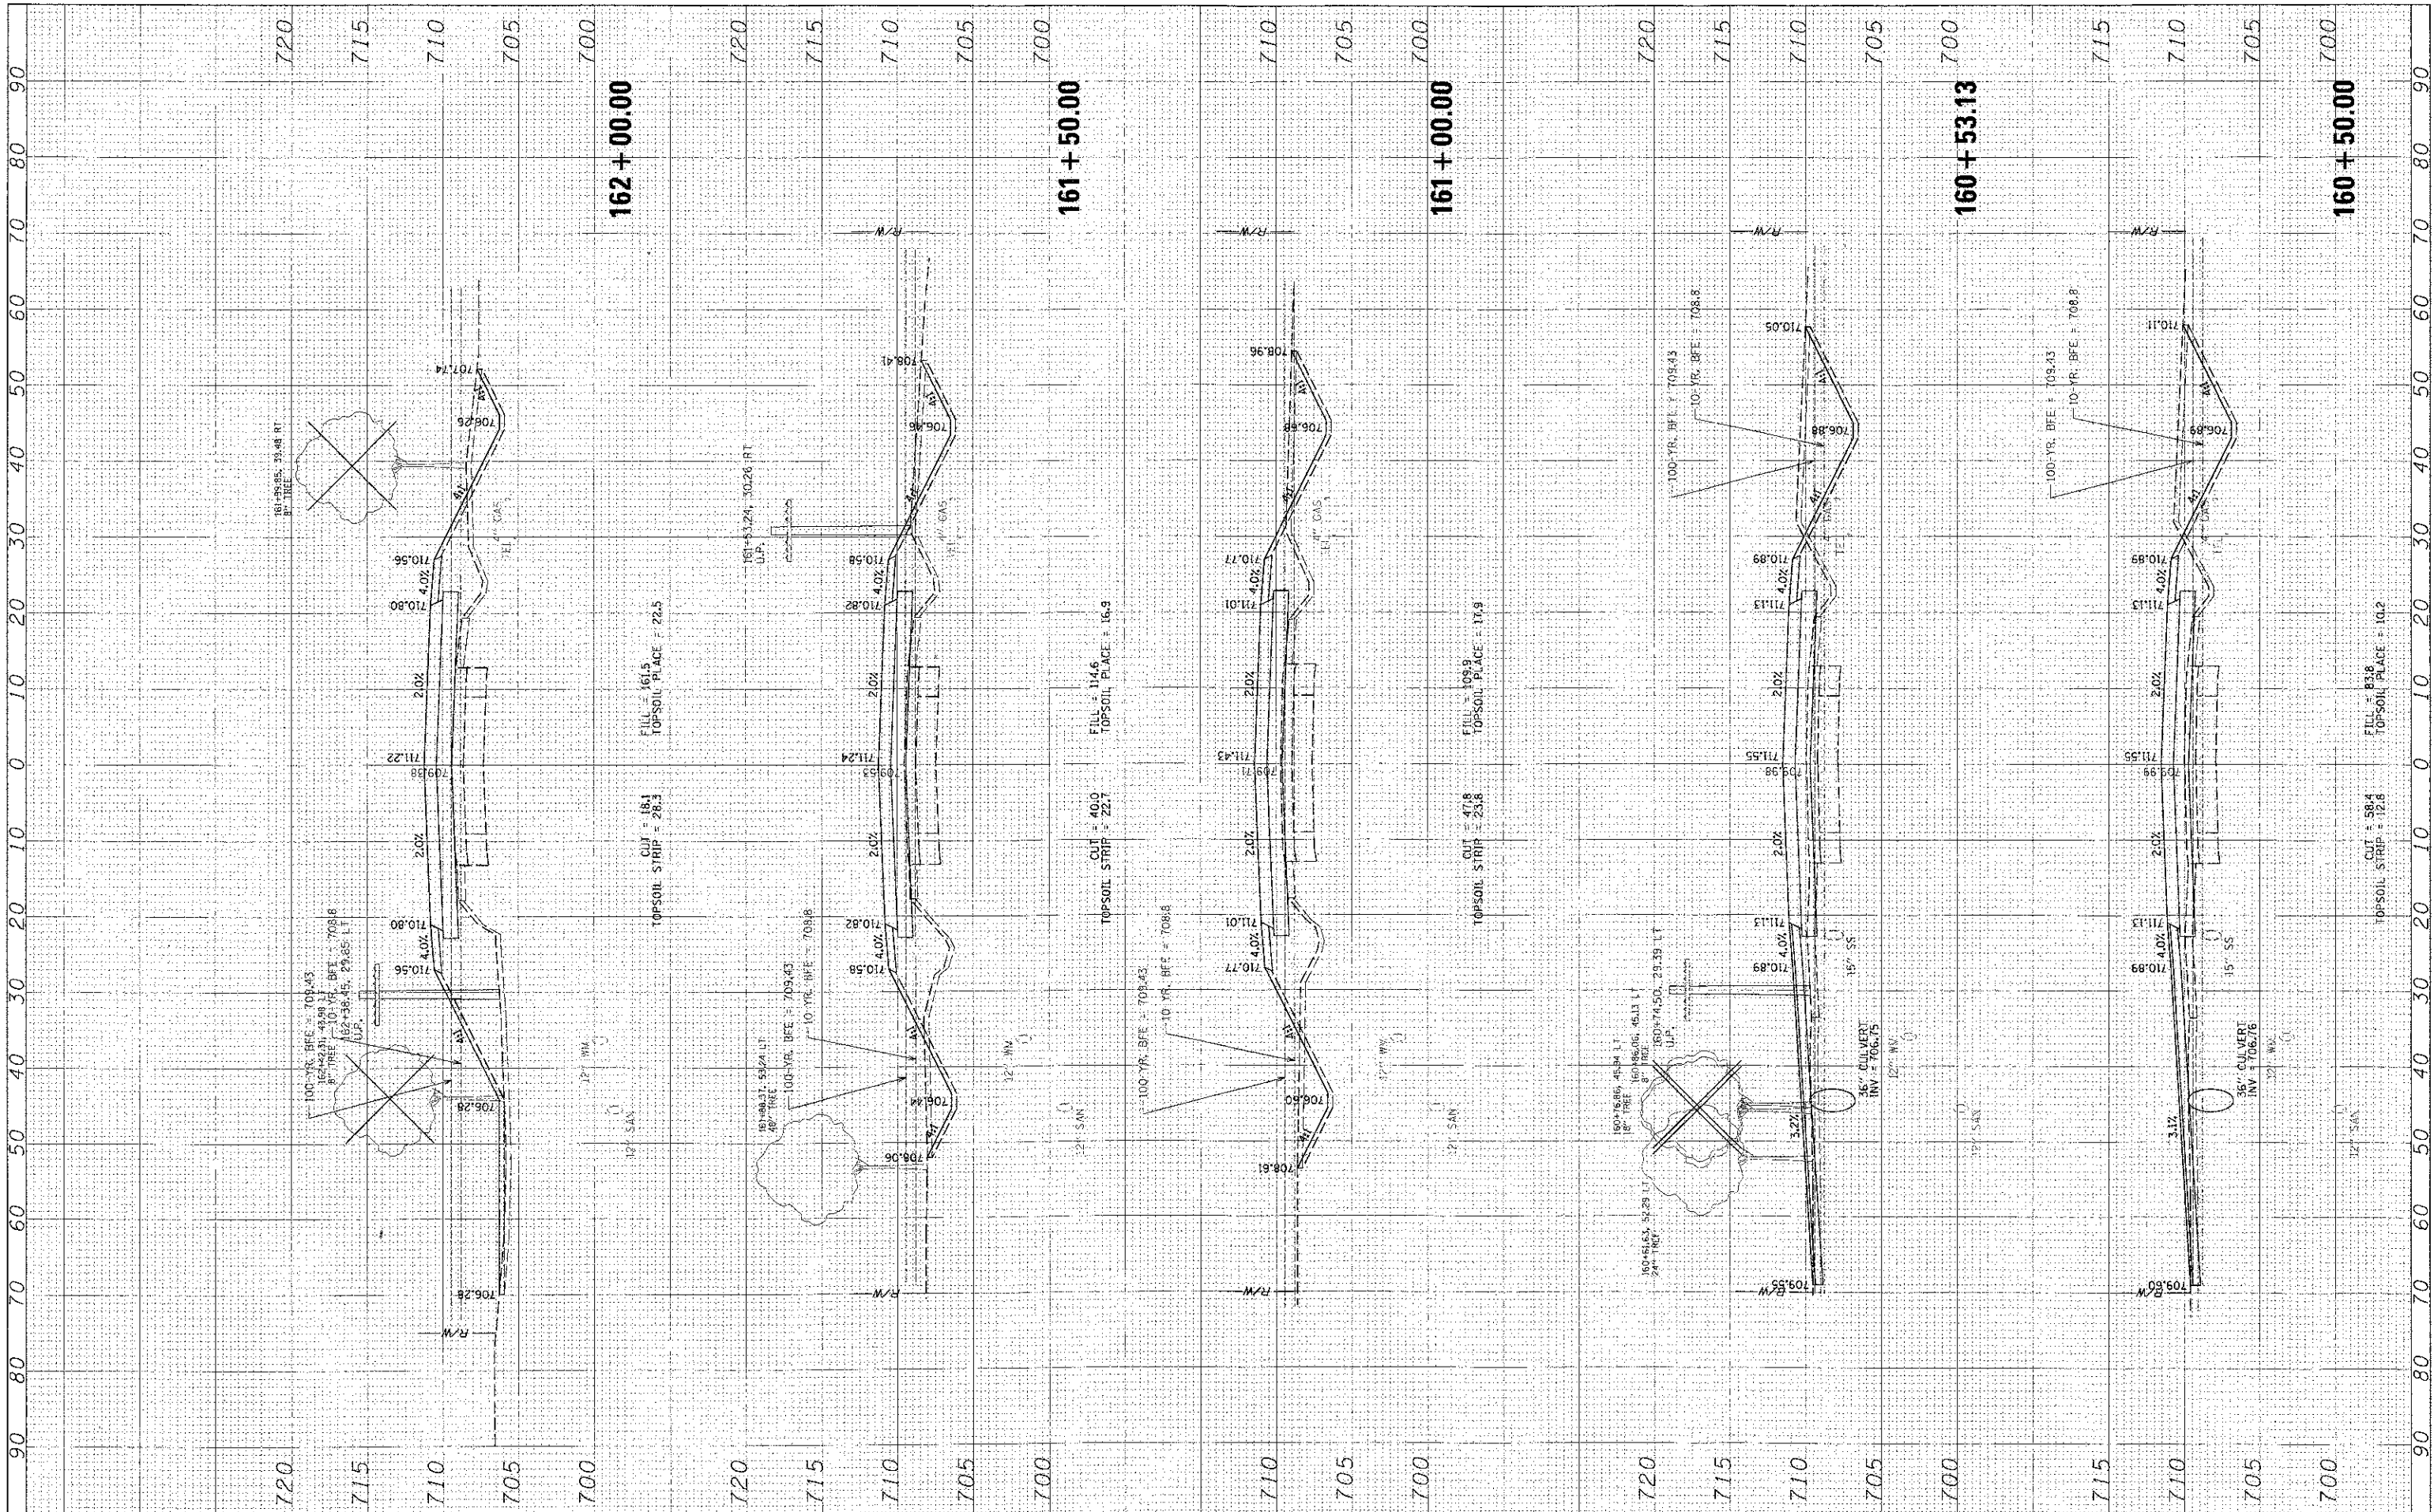

FILE NAME: H:\CDD\24229\2\INLAY_WADS_FINAL_01.DWG
 USER NAME: rmarol
 PLOT SCALE: 1/8"=1'-0"
 PLOT DATE: 1/13/2012

DESIGNED	REVISOR
DRAWN	REVISOR
CHECKED	REVISOR
DATE	REVISOR

DESIGNED	REVISOR
DRAWN	REVISOR
CHECKED	REVISOR
DATE	REVISOR

**STATE OF ILLINOIS
DEPARTMENT OF TRANSPORTATION**

CROSS SECTIONS
WADSWORTH ROAD
 SCALE: SHEET NO. 9 OF SHEETS STA. 160+50.00 TO STA. 162+00.00

F.A.U. RTE.	SECTION	COUNTY	TOTAL SHEETS	SHEET NO.
1209	03-00033-12-CH	LAKE	185	159
CONTRACT NO. 63766				
FED. ROAD DIST. NO. 1 ILLINOIS FED. AID PROJECT				