


DESIGNED	DATE
DRAWN	
CHECKED	
DATE	

FILE NAME	USER NAME
PROJECT	DATE
SCALE	
DATE	

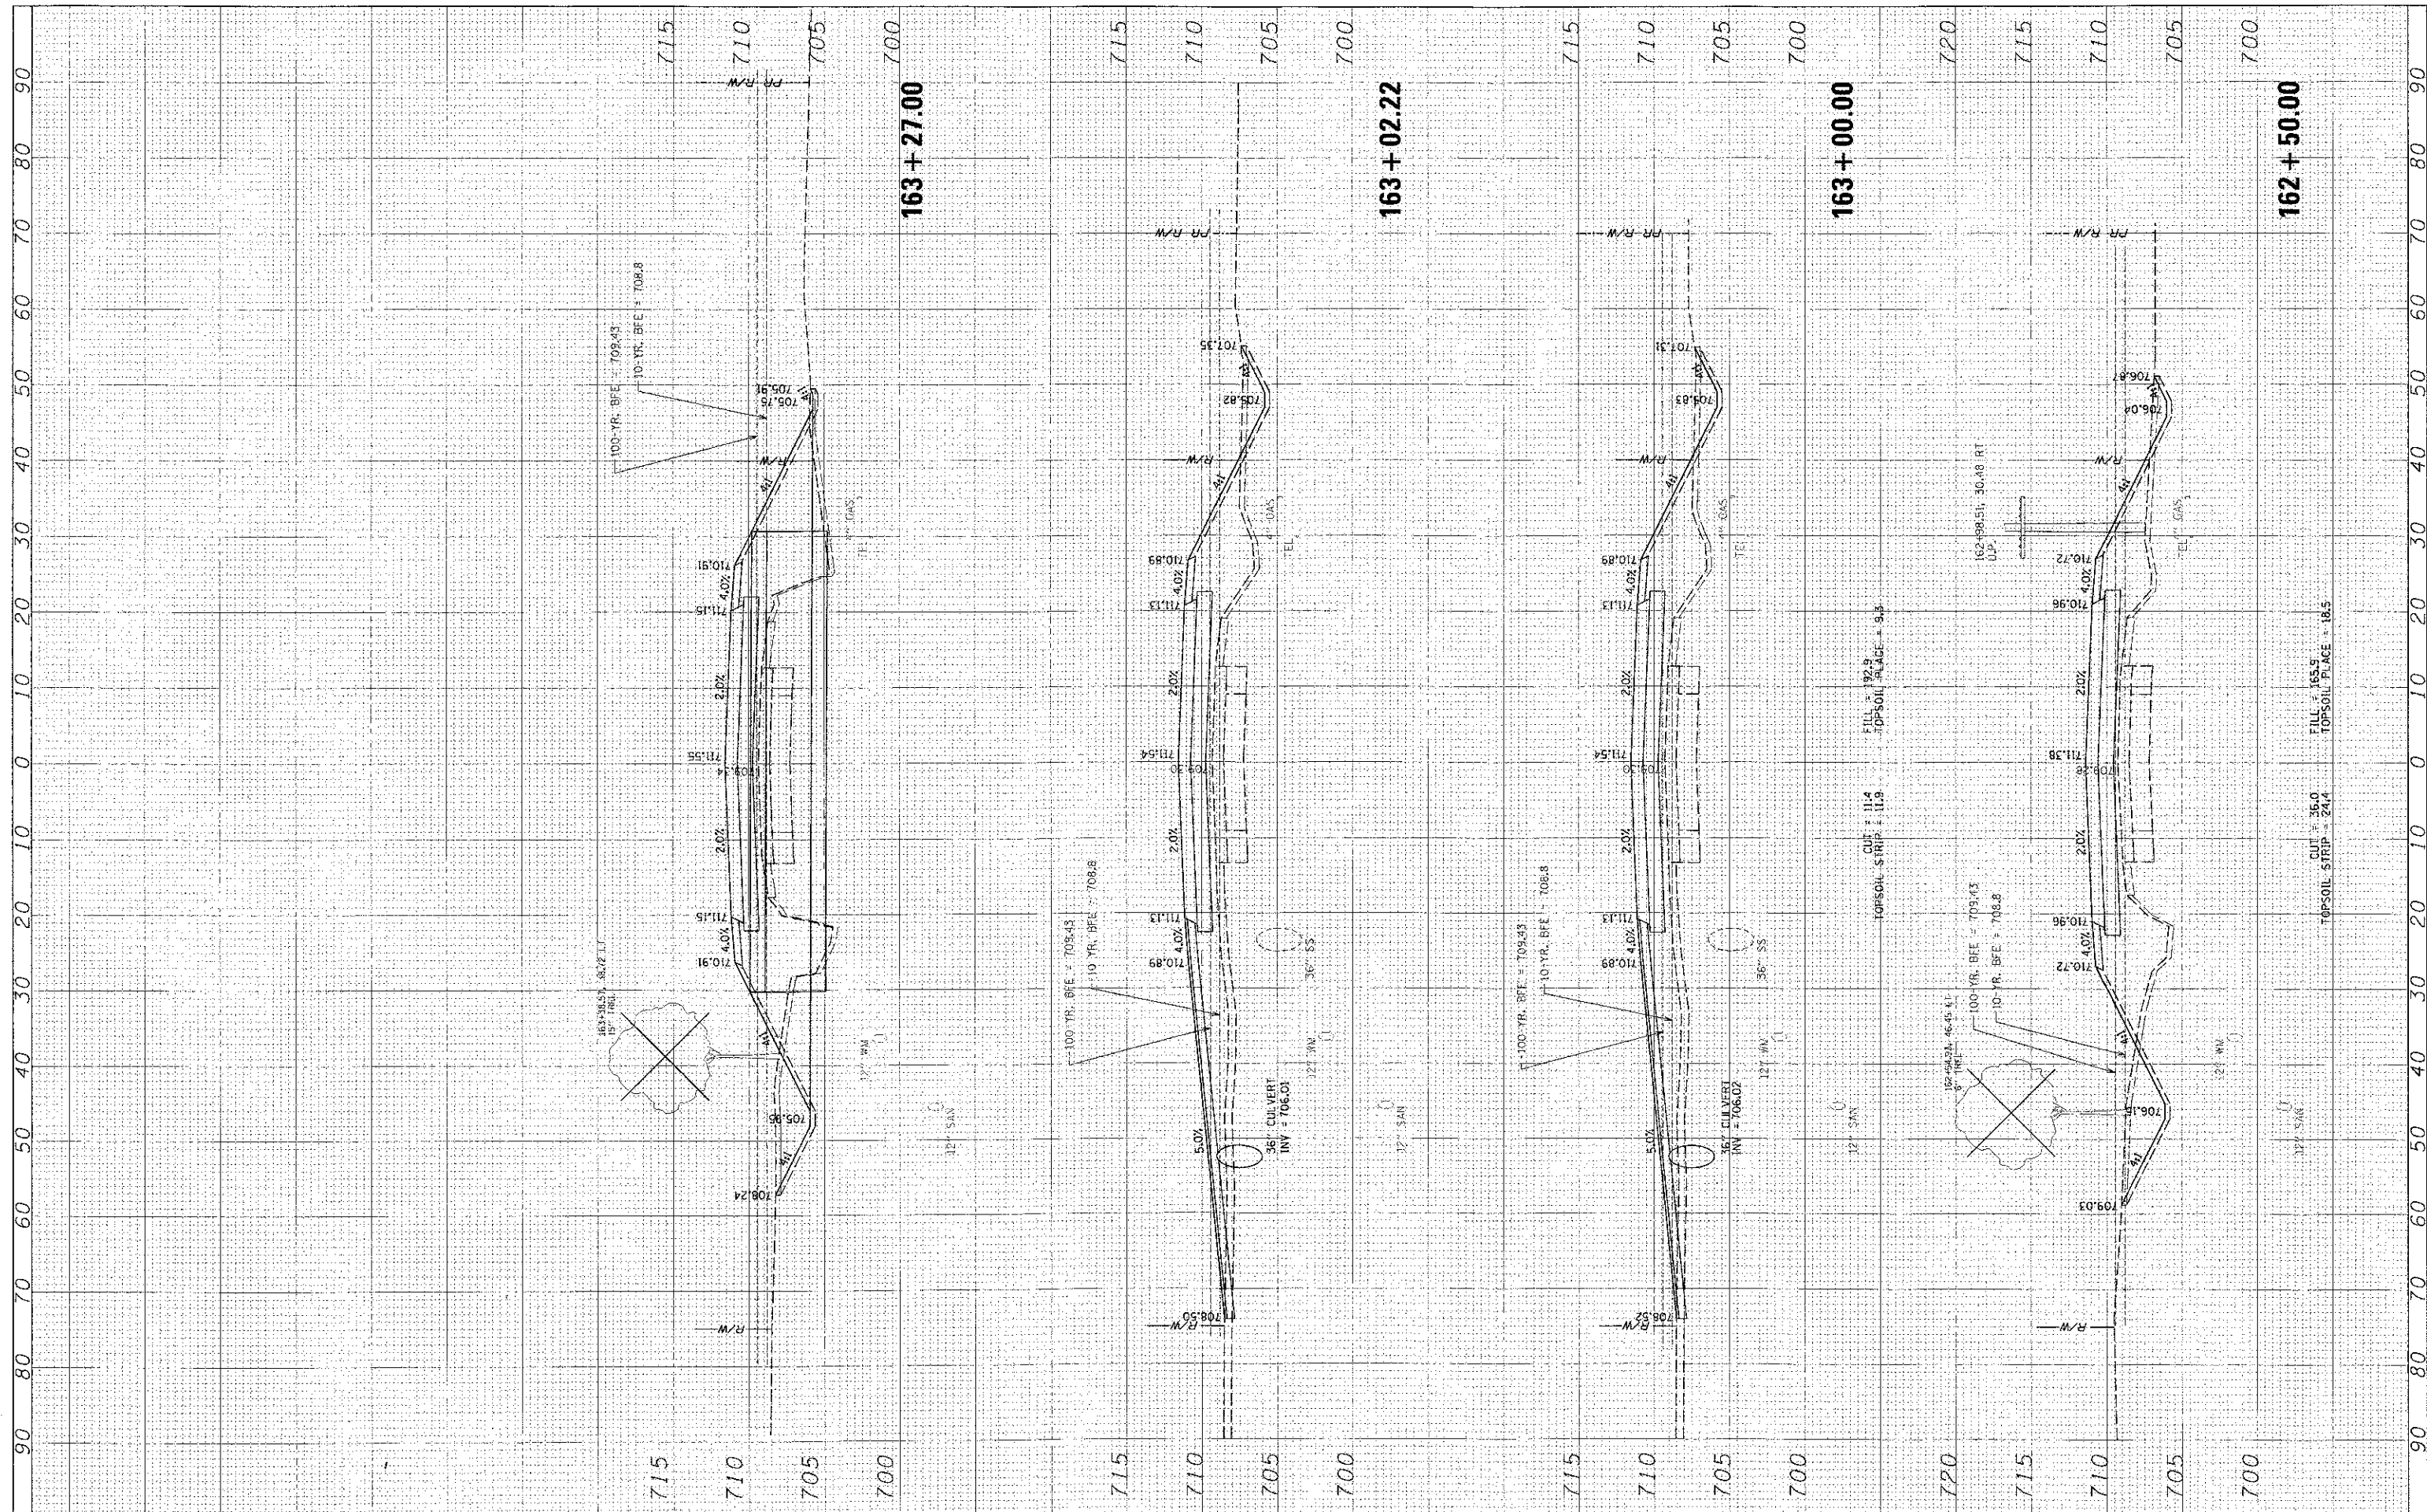

FILE NAME: N:\G003\0422\G1\1\LAY_WADS_F1\W_01.S11
 USER NAME: rmo-ej
 PLOT SCALE: 1"=10'
 PLOT DATE: 11/13/2012

DESIGNED	REVISIONS
DRAWN	REVISIONS
CHECKED	REVISIONS
DATE	REVISIONS

**STATE OF ILLINOIS
 DEPARTMENT OF TRANSPORTATION**

**CROSS SECTIONS
 WADSWORTH ROAD**

SCALE: SHEET NO. OF SHEETS STA. 162+50.00 TO STA. 163+27.00

F.A.U. RTE.	SECTION	COUNTY	TOTAL SHEETS	SHEET NO.
1209	03-00033-12-CH	LAKE	189	160
CONTRACT NO. 63766				
FED. ROAD DIST. NO. 1 (ILLINOIS) FED. AID PROJECT				