


FINAL SURVEY	SUPPRESSED	BY	DATE
NOTE BOOK	PLOTTED		
AREAS CHECKED	TERMINATE		

ENGINEER	DATE

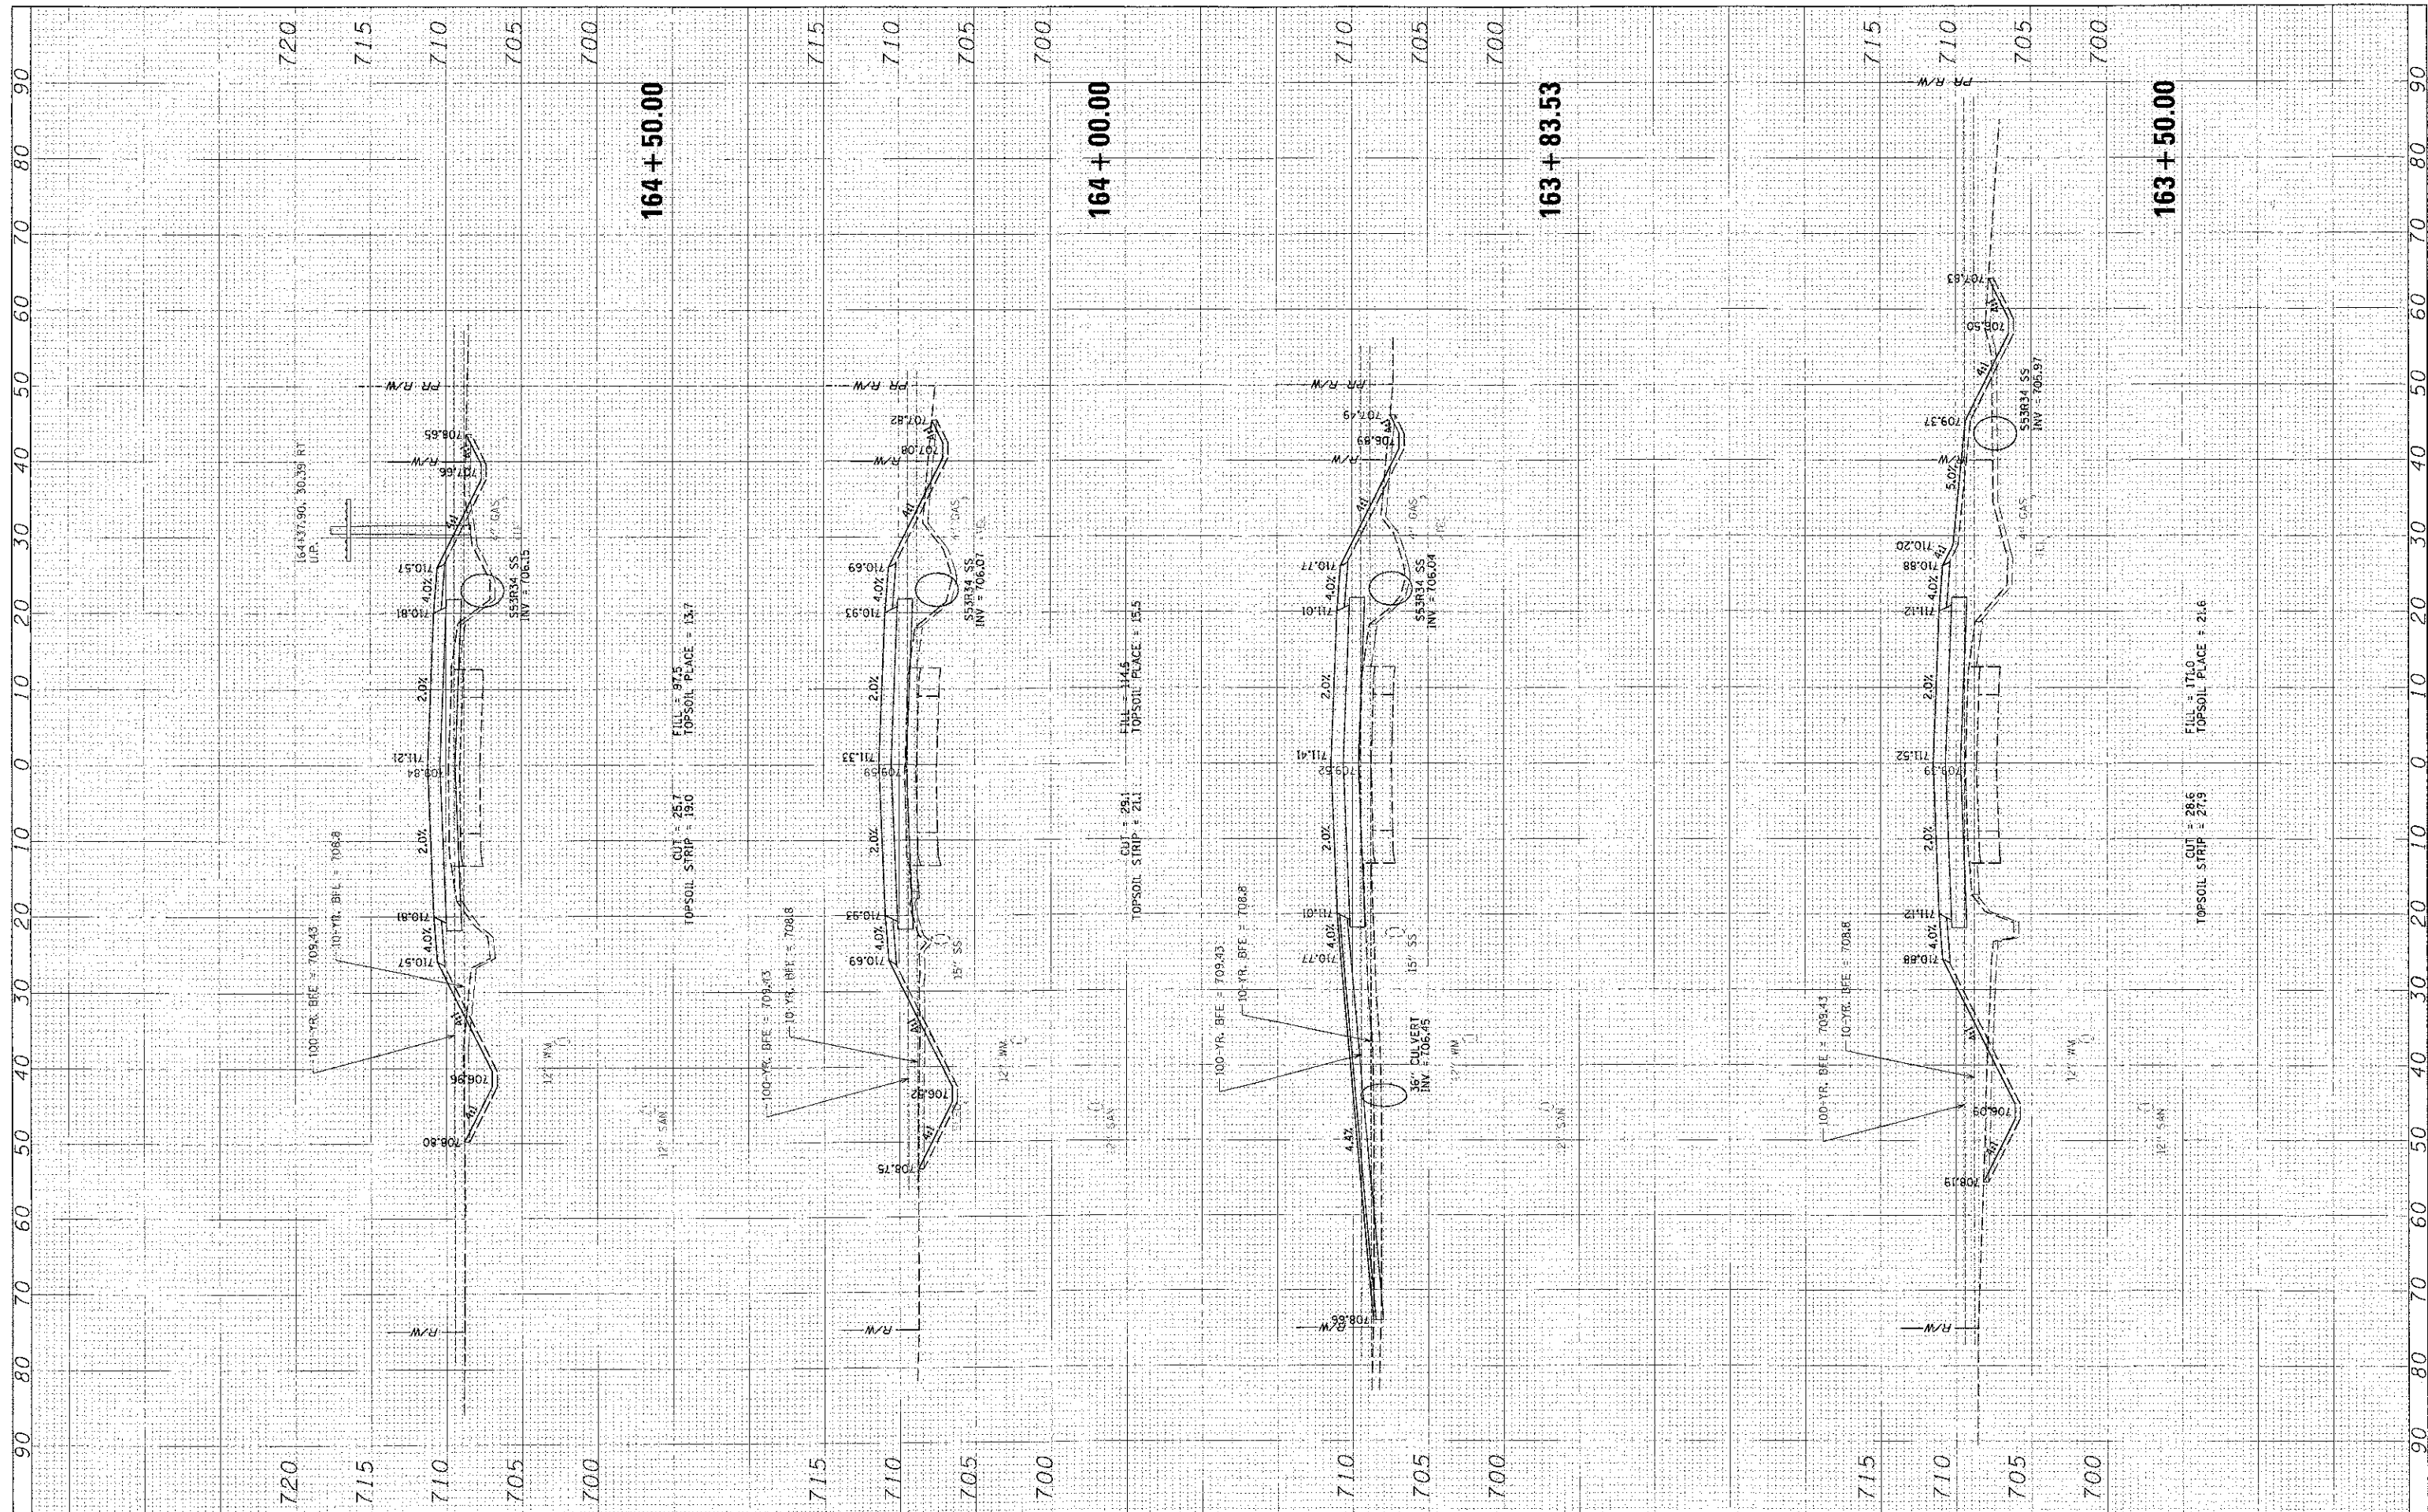

FILE NAME =	DESIGNED -	REVISED -	STATE OF ILLINOIS DEPARTMENT OF TRANSPORTATION	CROSS SECTIONS WADSWORTH ROAD			F.A.U. RTE.	SECTION	COUNTY	TOTAL SHEETS	SHEET NO.
MAP NAME =	DRAWN	REVISED -					1209	03-00033-12-CH	LAKE	189	161
PROJECT SCALE = 1"	CHECKED	REVISED -					CONTRACT NO. 63766				
PROJECT DATE = 11/13/2012	DATE	REVISED -					FED. ROAD DIST. NO. 1 ILLINOIS FED. AID PROJECT				