


DATE	
BY	
CHECKED	
DESIGNED	
DRAWN	
NOTED	
APPROVED	
DATE	
BY	
CHECKED	
DESIGNED	
DRAWN	
NOTED	
APPROVED	

DATE	
BY	
CHECKED	
DESIGNED	
DRAWN	
NOTED	
APPROVED	
DATE	
BY	
CHECKED	
DESIGNED	
DRAWN	
NOTED	
APPROVED	

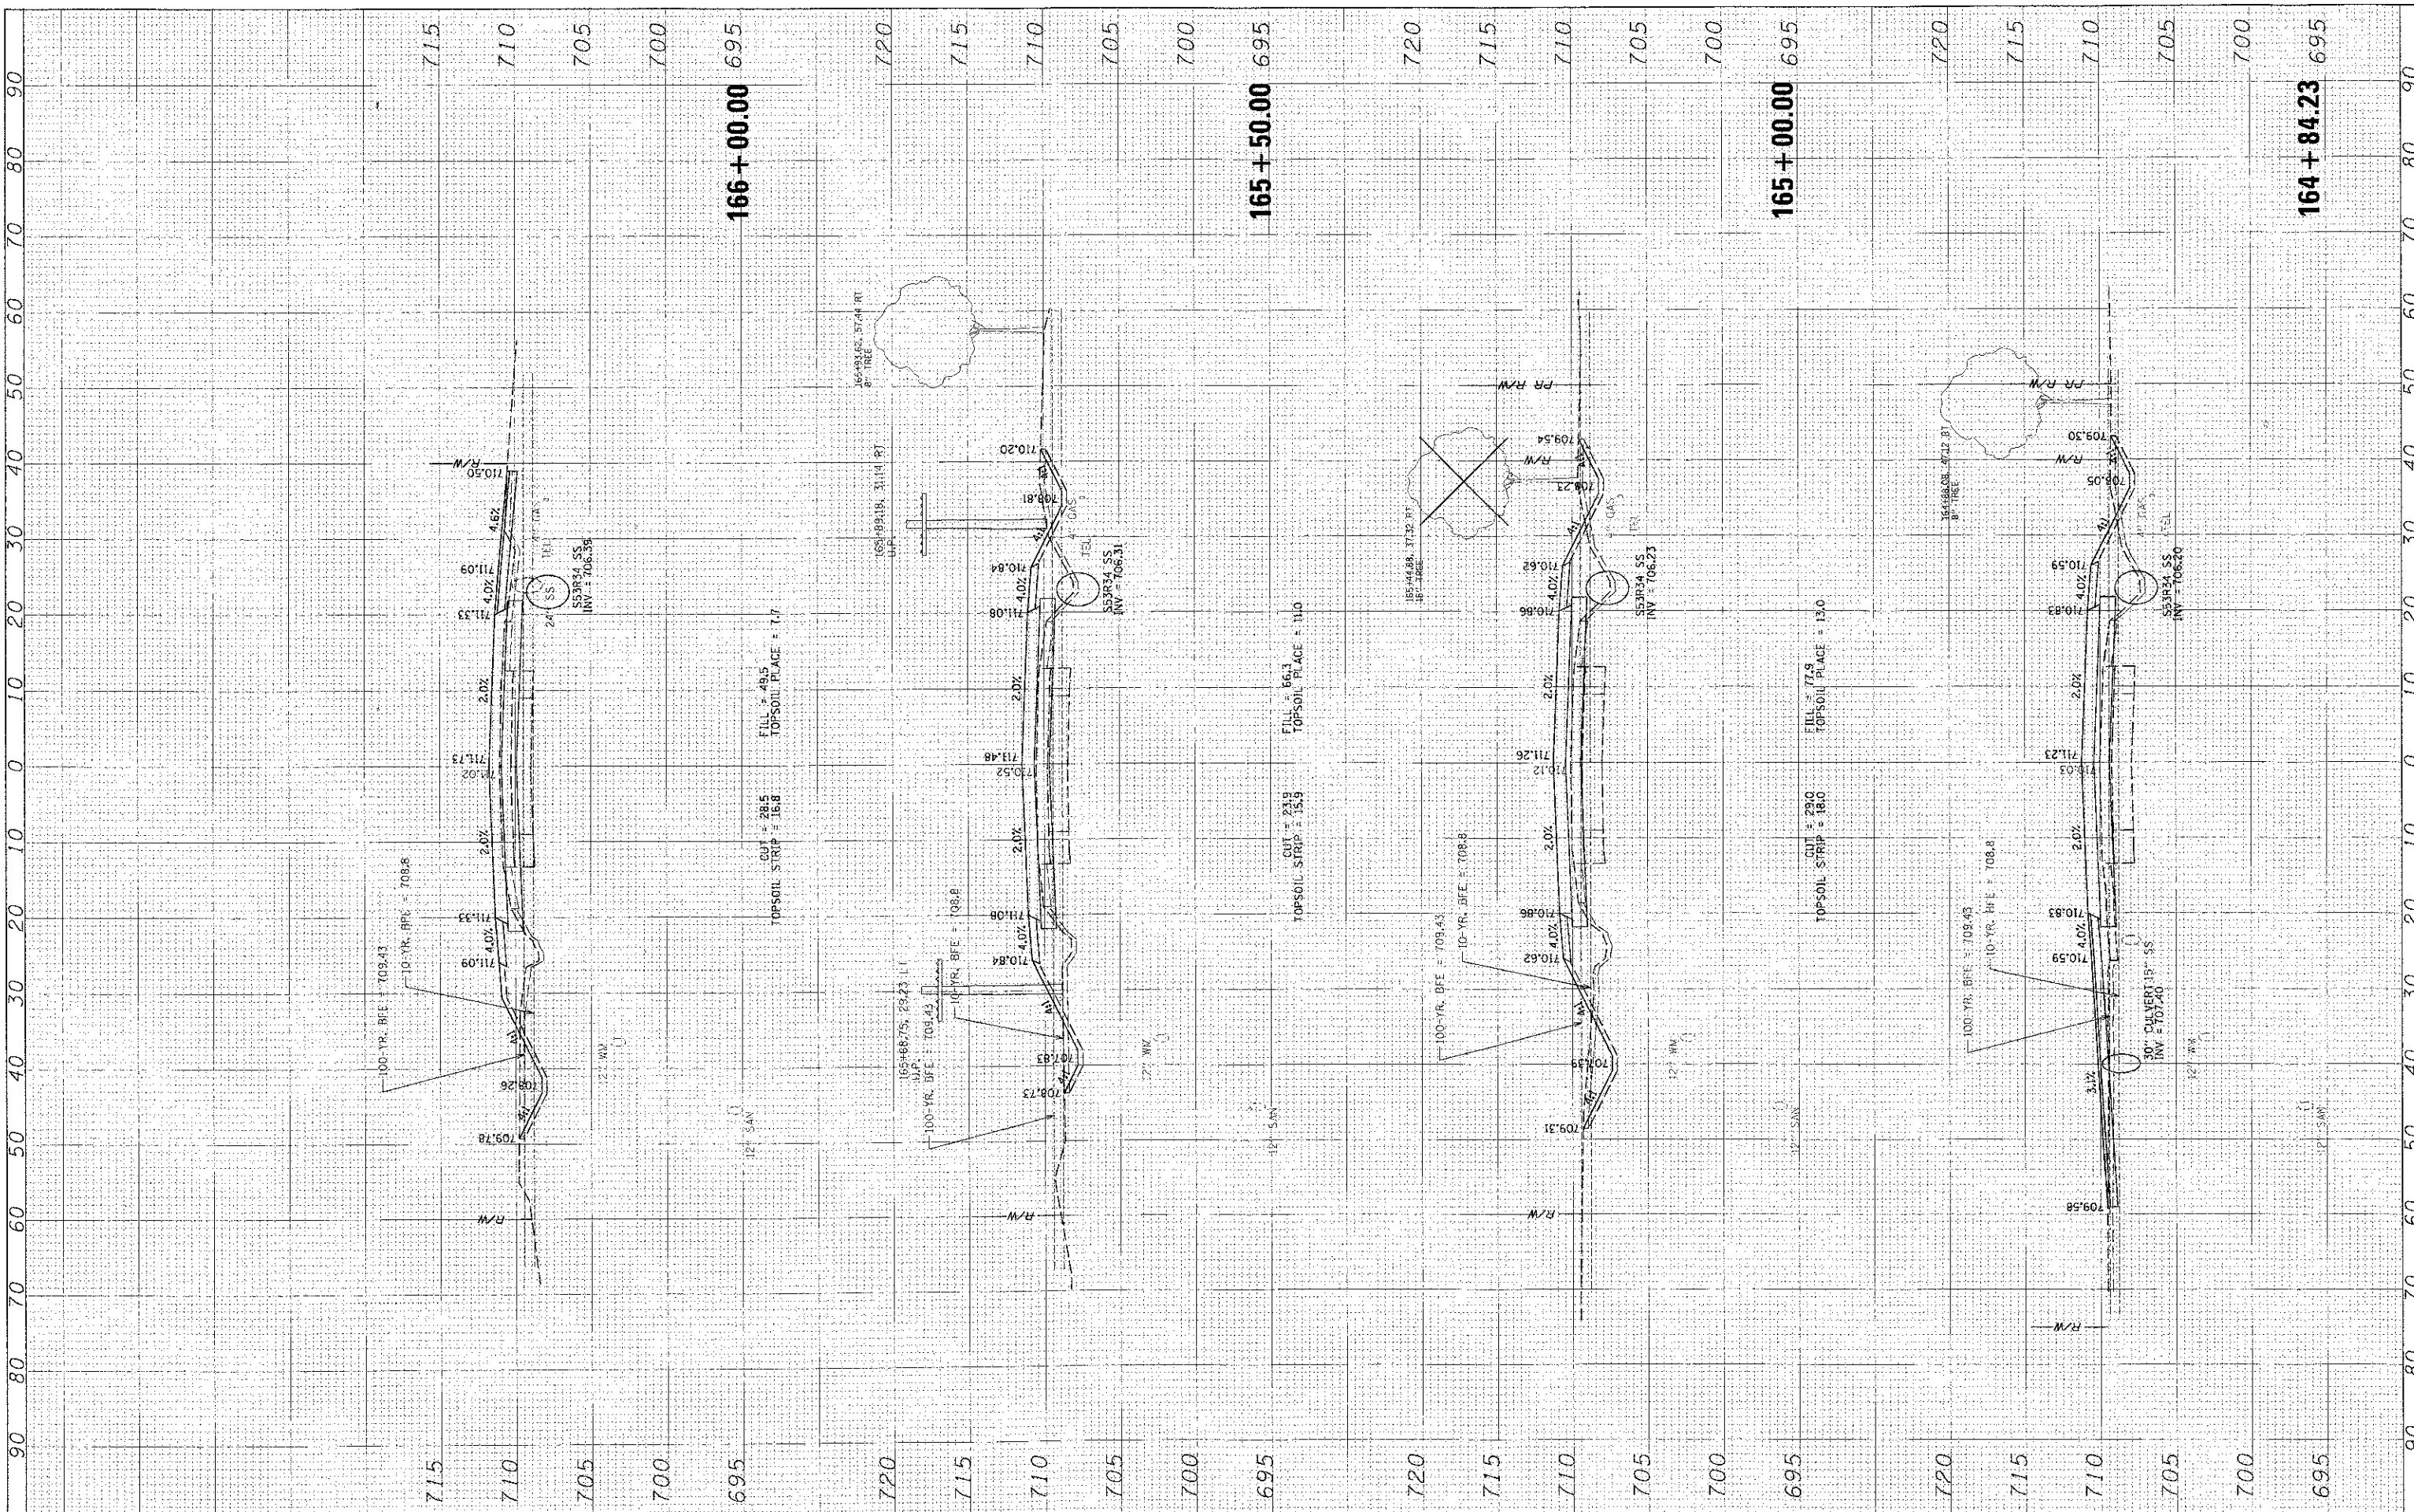

FILE NAME: \\s:\c10\184229\11\LAY\WADS\_FINAL\_11-11

USER NAME: rmp-01	DESIGNED:	REVISED:
PLOT SCALE: 1" = 20'	DRAWN:	REVISED:
PLOT DATE: 11/13/2012	CHECKED:	REVISED:
	DATE:	REVISED:

**STATE OF ILLINOIS  
DEPARTMENT OF TRANSPORTATION**

**CROSS SECTIONS  
WADSWORTH ROAD**

SCALE: SHEET NO. OF SHEETS STA. 164+84.23 TO STA. 166+00.00

F.A.L. RTE. 1209	SECTION 03-00033-12-CH	COUNTY LAKE	TOTAL SHEETS 189	SHEET NO. 162
CONTRACT NO. 63766				
FED. ROAD DIST. NO. 1 ILLINOIS FED. AID PROJECT				