


DESIGNED	DATE
DRAWN	
CHECKED	
DATE	

DESIGNED	DATE
DRAWN	
CHECKED	
DATE	

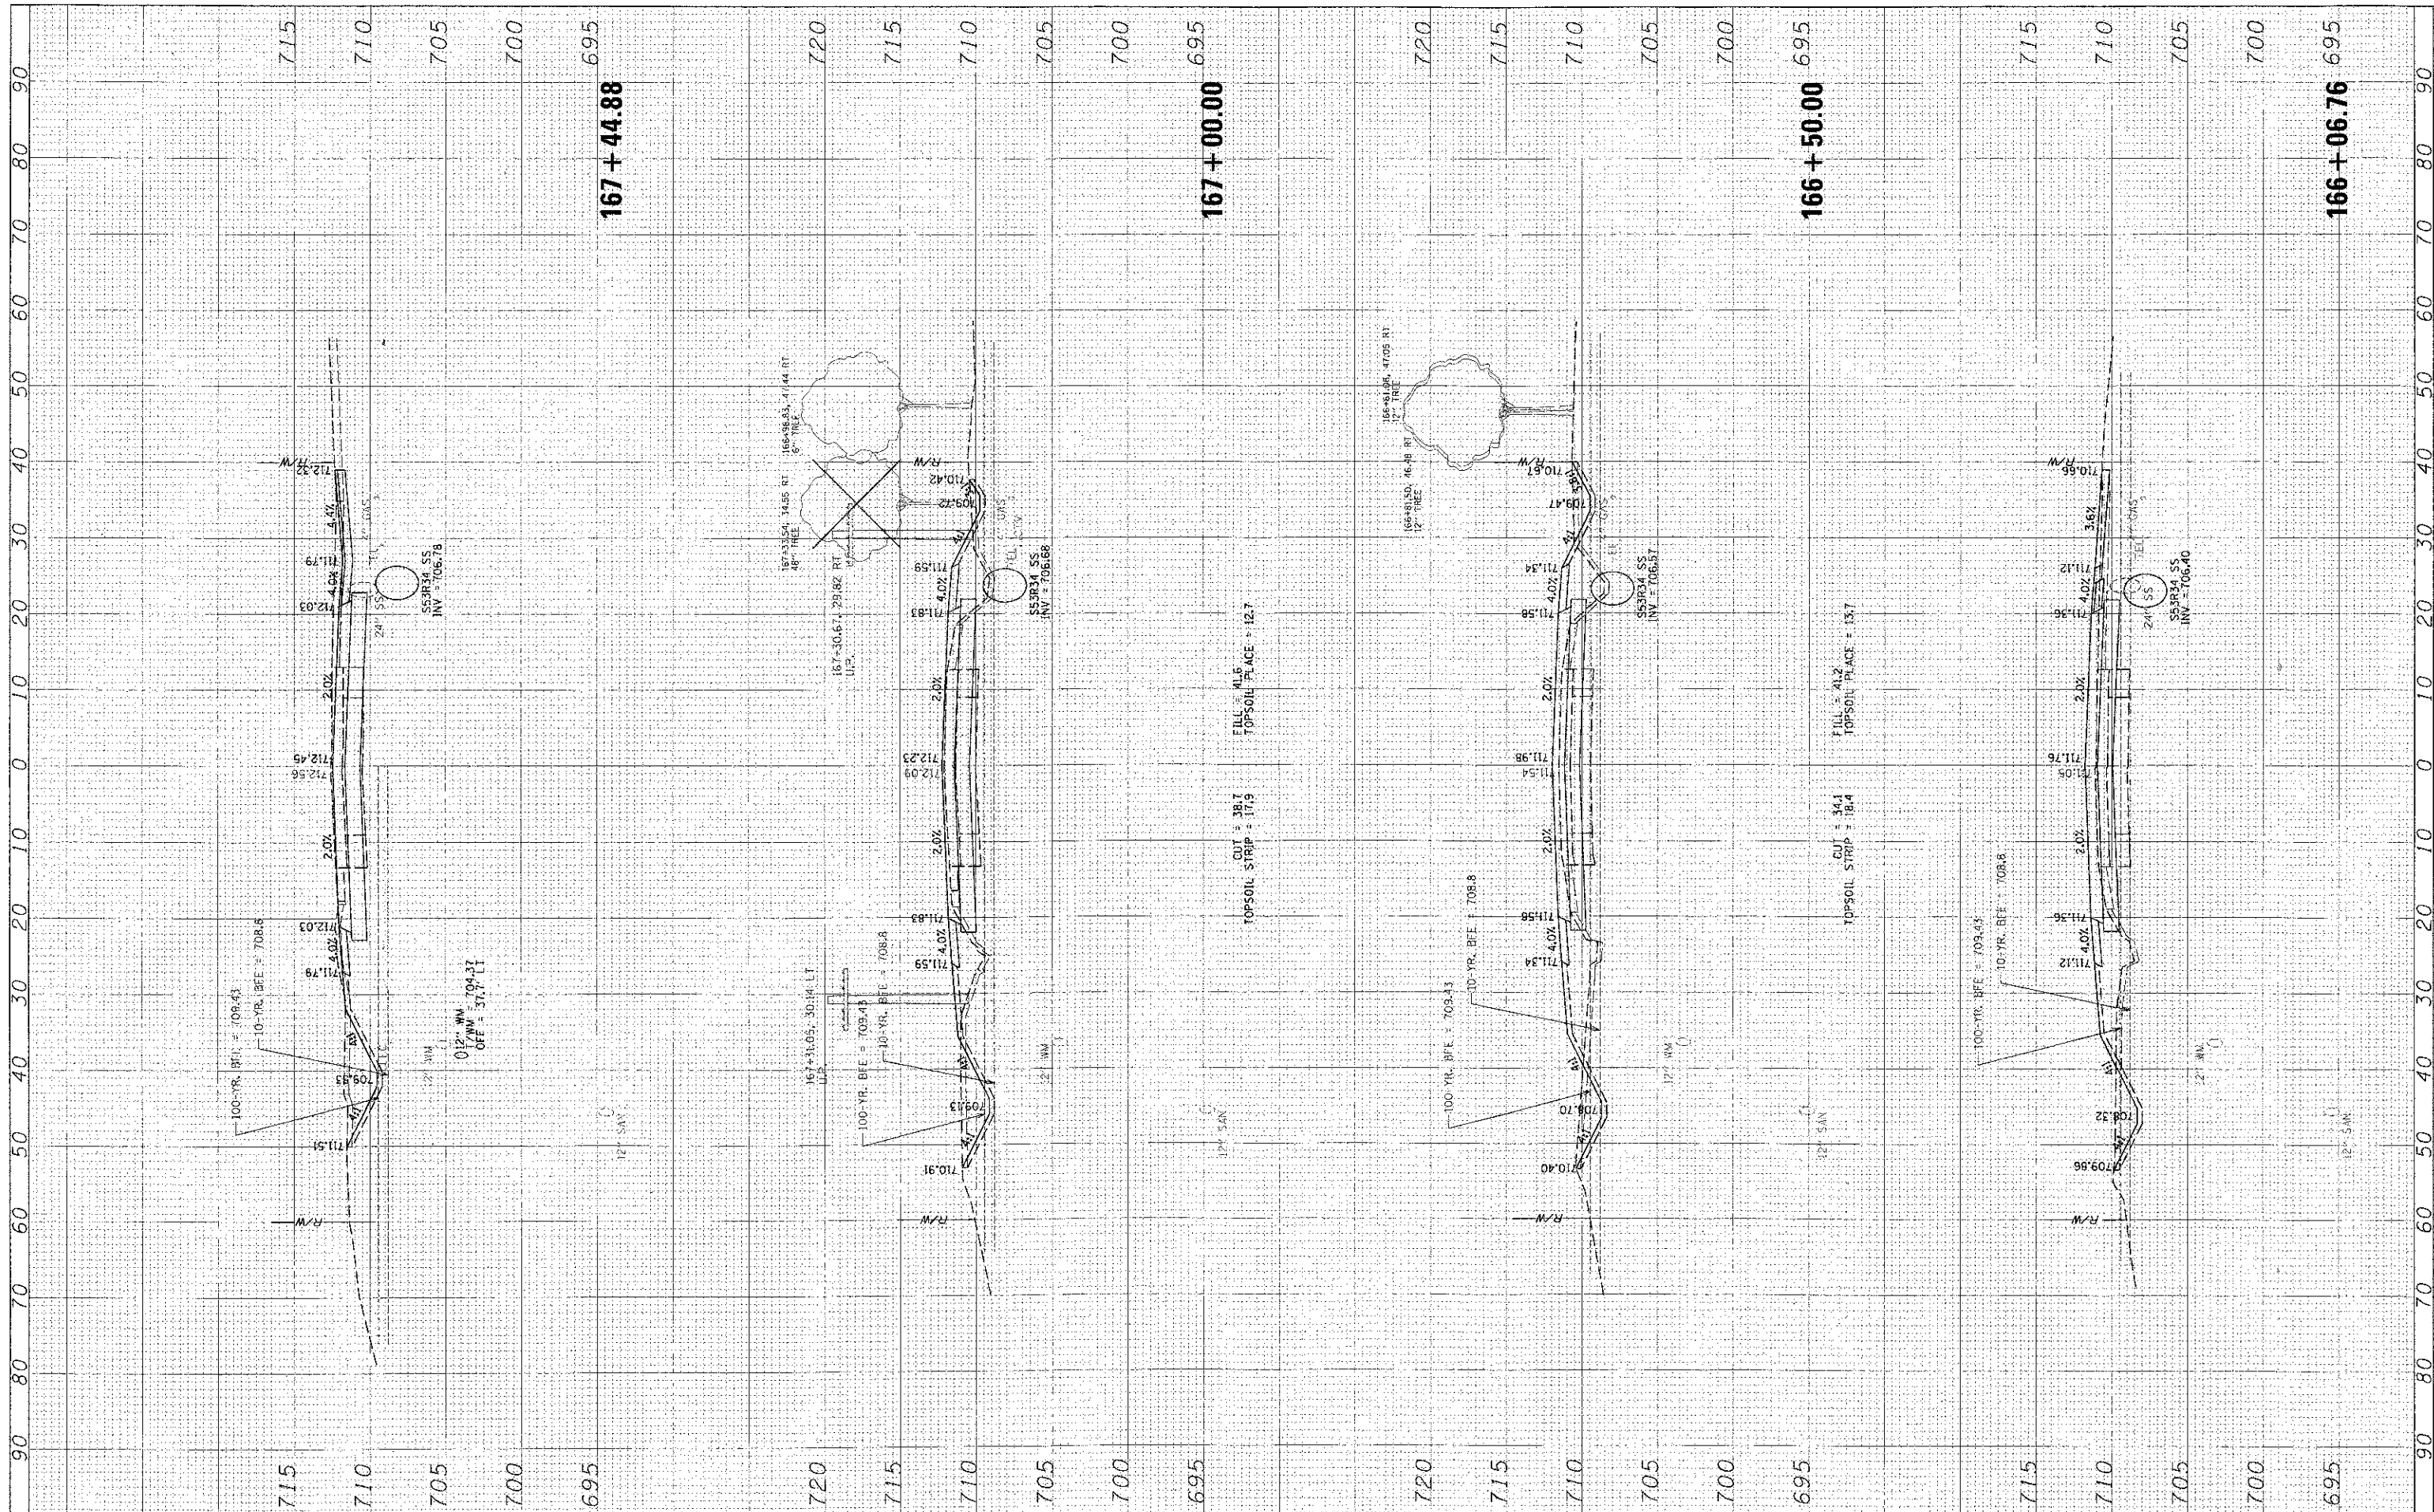

167 + 44.88

167 + 00.00

166 + 50.00

166 + 06.76

FILE NAME: N:\C007\44229\CAD\LAY\WADSW.12.CH

USER NAME: rmc
 PLOT SCALE: 1"=10'
 PLOT DATE: 11/13/2012

DESIGNED: _____
 DRAWN: _____
 CHECKED: _____
 DATE: _____

REVISED: _____
 REVISED: _____
 REVISED: _____
 REVISED: _____

**STATE OF ILLINOIS
 DEPARTMENT OF TRANSPORTATION**

**CROSS SECTIONS
 WADSWORTH ROAD**

SCALE: SHEET NO. OF SHEETS STA. 166+06.76 TO STA. 167+44.88

F.A.L. RTE.	SECTION	COUNTY	TOTAL SHEETS	SHEET NO.
1209	03-00033-12-CH	LAKE	189	163
CONTRACT NO. 63766				
FED. ROAD DIST. NO. 1 ILLINOIS FED. AID PROJECT				