


FINAL SURVEYED	BY	DATE
SHEET		
NOTE BOOK		
AREAS		
AREAS		

ORIGINAL SURVEYED	BY	DATE
SHEET		
NOTE BOOK		
AREAS		
AREAS		

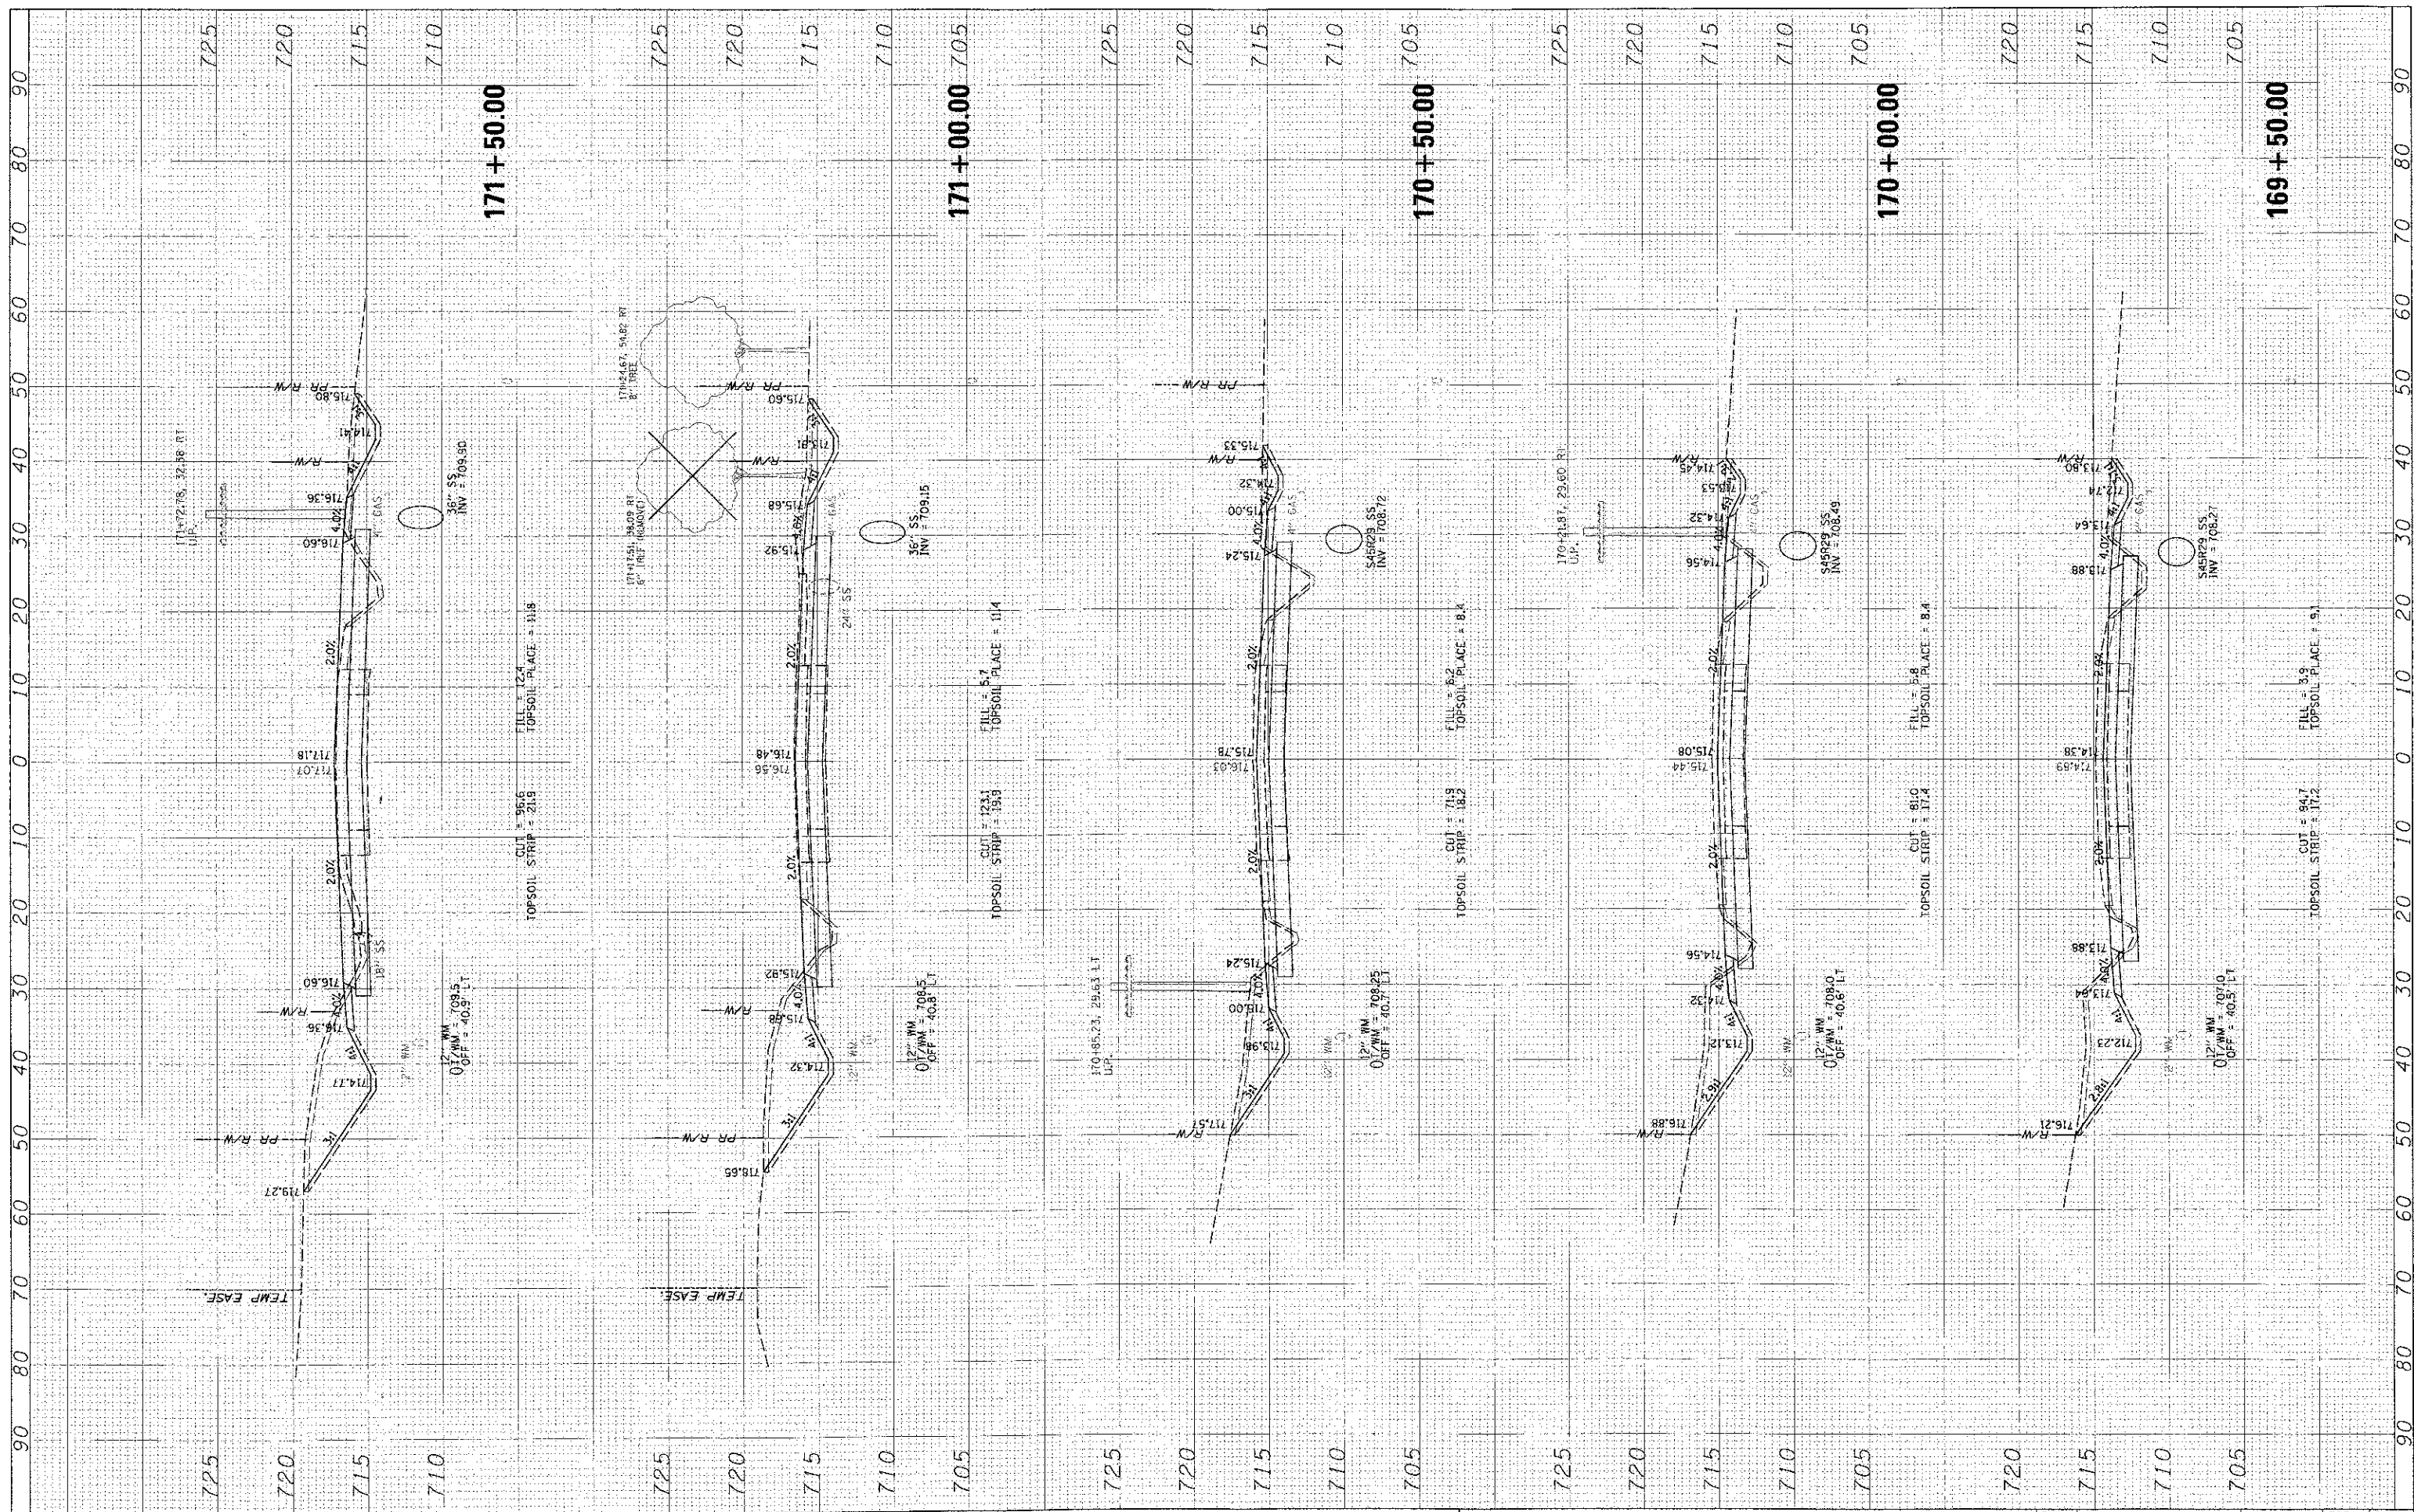

FILE NAME: h:\c001\174229\CLAY.WADSWORTH\171+50.SHT
 USER NAME: rjmurcel
 PLOT SCALE: 1"=20'
 PLOT DATE: 11/13/2017

DESIGNED -
 DRAWN -
 CHECKED -
 DATE -

REVISED -
 REVISED -
 REVISED -
 REVISED -

**STATE OF ILLINOIS
 DEPARTMENT OF TRANSPORTATION**

**CROSS SECTIONS
 WADSWORTH ROAD**

SCALE: SHEET NO. OF SHEETS STA. 169+50.00 TO STA. 171+50.00

F.A.U. RATE	SECTION	COUNTY	TOTAL SHEETS	SHEET NO.
1209	03-00033-12-CH	LAKE	189	165
CONTRACT NO. 63766				
FED. ROAD DIST. NO. 1 (ILLINOIS) FED. AID PROJECT				