


FINAL SURVEY	DATE
SURVEYED	BY
PLOTTED	DATE
NOTE BOOK	NO.
AREAS CHECKED	AREAS CHECKED

ORIGINAL SURVEY	DATE
SURVEYED	BY
PLOTTED	DATE
NOTE BOOK	NO.
AREAS CHECKED	AREAS CHECKED

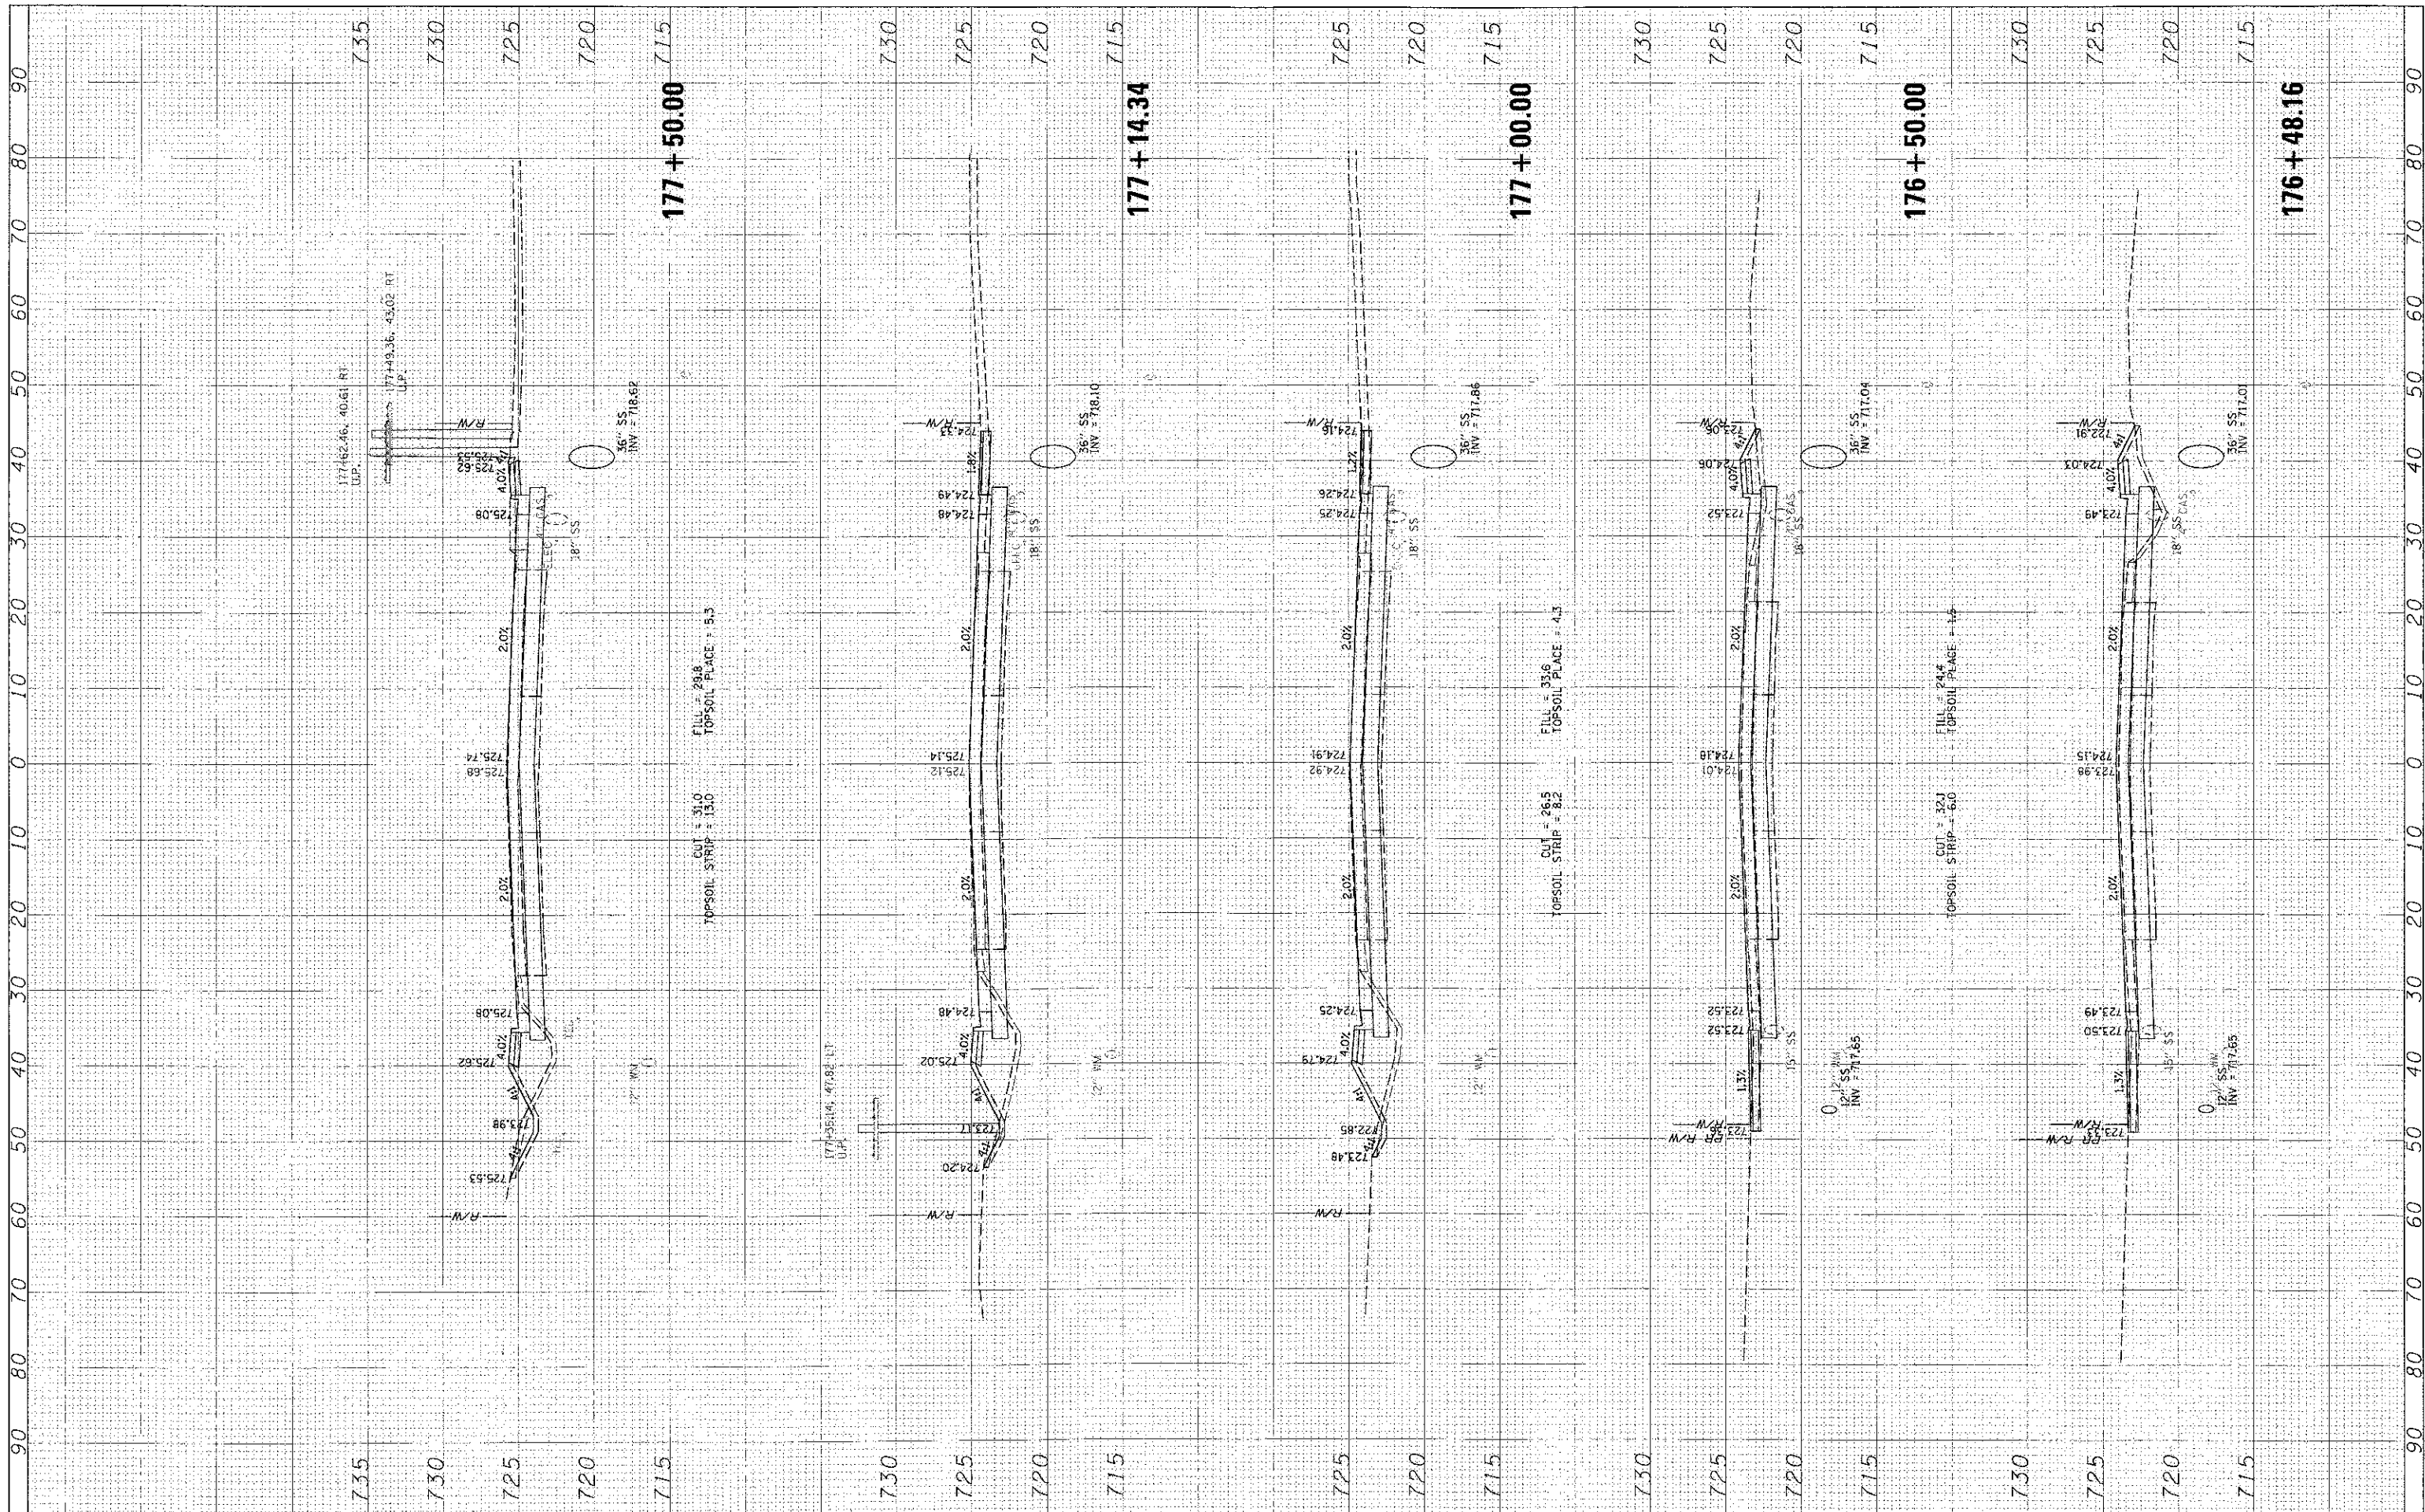

FILE NAME = N:\LDC07\24229\2\WADSWORTH.FIN\181.SHT  
 USER NAME = r10001  
 PLOT SCALE = 1" = 10'  
 PLOT DATE = 11/13/2012

DESIGNED  
 DRAWN  
 CHECKED  
 DATE

REVISED  
 REVISED  
 REVISED  
 REVISED

**STATE OF ILLINOIS  
 DEPARTMENT OF TRANSPORTATION**

**CROSS SECTIONS  
 WADSWORTH ROAD**

SCALE: SHEET NO. OF SHEETS STA. 176+48.16 TO STA. 177+50.00

F.A.U. RTE. 1209	SECTION 03-00033-12-CH	COUNTY LAKE	TOTAL SHEETS 189	SHEET NO. 168
CONTRACT NO. 63166				
FED. ROAD DIST. NO. 1 ILLINOIS FED. AID PROJECT				