


FINAL	CHECKED	DATE
SURVEY	NOTED	
NO. 1	TEMPLATE	
AREAS		
AREAS		

ORIGINAL	CHECKED	DATE
SURVEY	NOTED	
NO. 1	TEMPLATE	
AREAS		
AREAS		

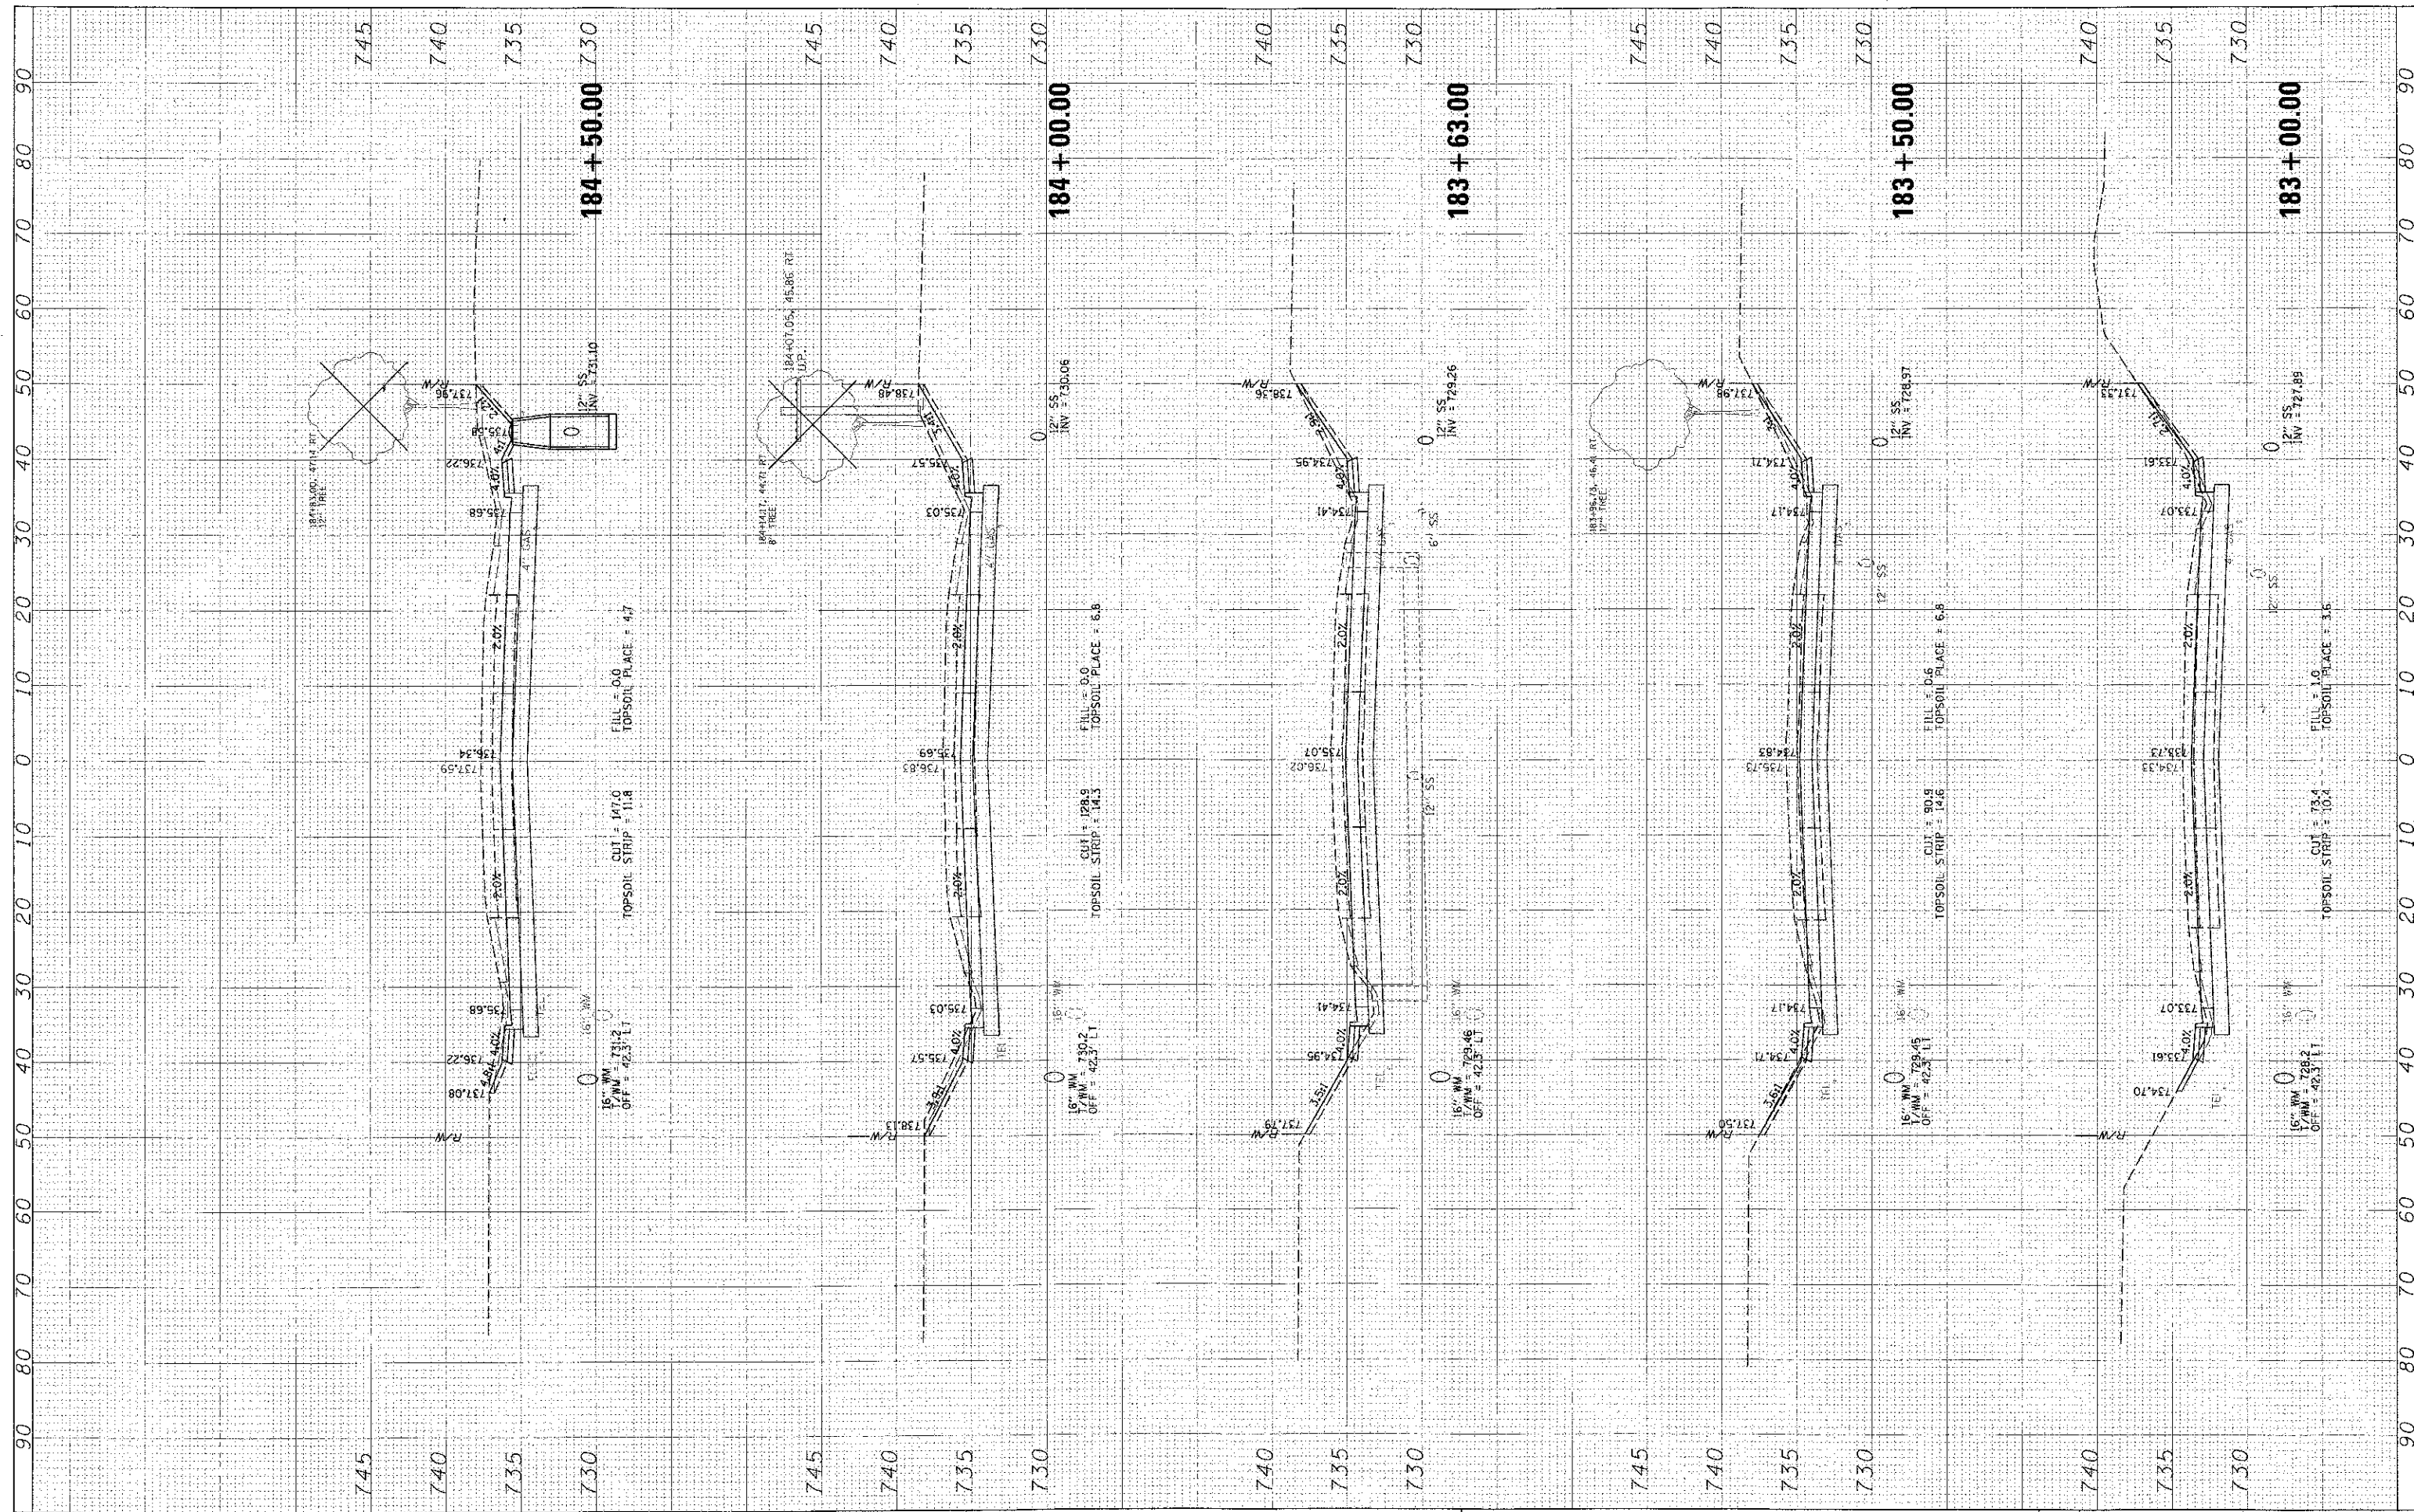

FILE NAME = R:\CDDT\84229\03\LAY\WADS_FINAL_01.SHT

USER NAME = cproral
 PLOT SCALE = 1" = 10'
 PLOT DATE = 11/13/2012

DESIGNED -
 DRAWN -
 CHECKED -
 DATE -

REVISED -
 REVISED -
 REVISED -
 REVISED -

**STATE OF ILLINOIS
 DEPARTMENT OF TRANSPORTATION**

**CROSS SECTIONS
 WADSWORTH ROAD**

SCALE: SHEET NO. OF SHEETS STA. 183+00.00 TO STA. 184+50.00

F.A.D. DIST.	SECTION	COUNTY	TOTAL SHEET NO.
1209	03-00033-12-CH	LAKE	189 171
FED. ROAD DIST. NO. 1 ILLINOIS FED. AID PROJECT			CONTRACT NO. 63766