


FINAL SURVEY	SUPERVISOR	DATE
NOTE BOOK	PLANNING	
NO.	AREAS CHECKED	

ORIGINAL SURVEY	DATE
NOTE BOOK	
NO.	

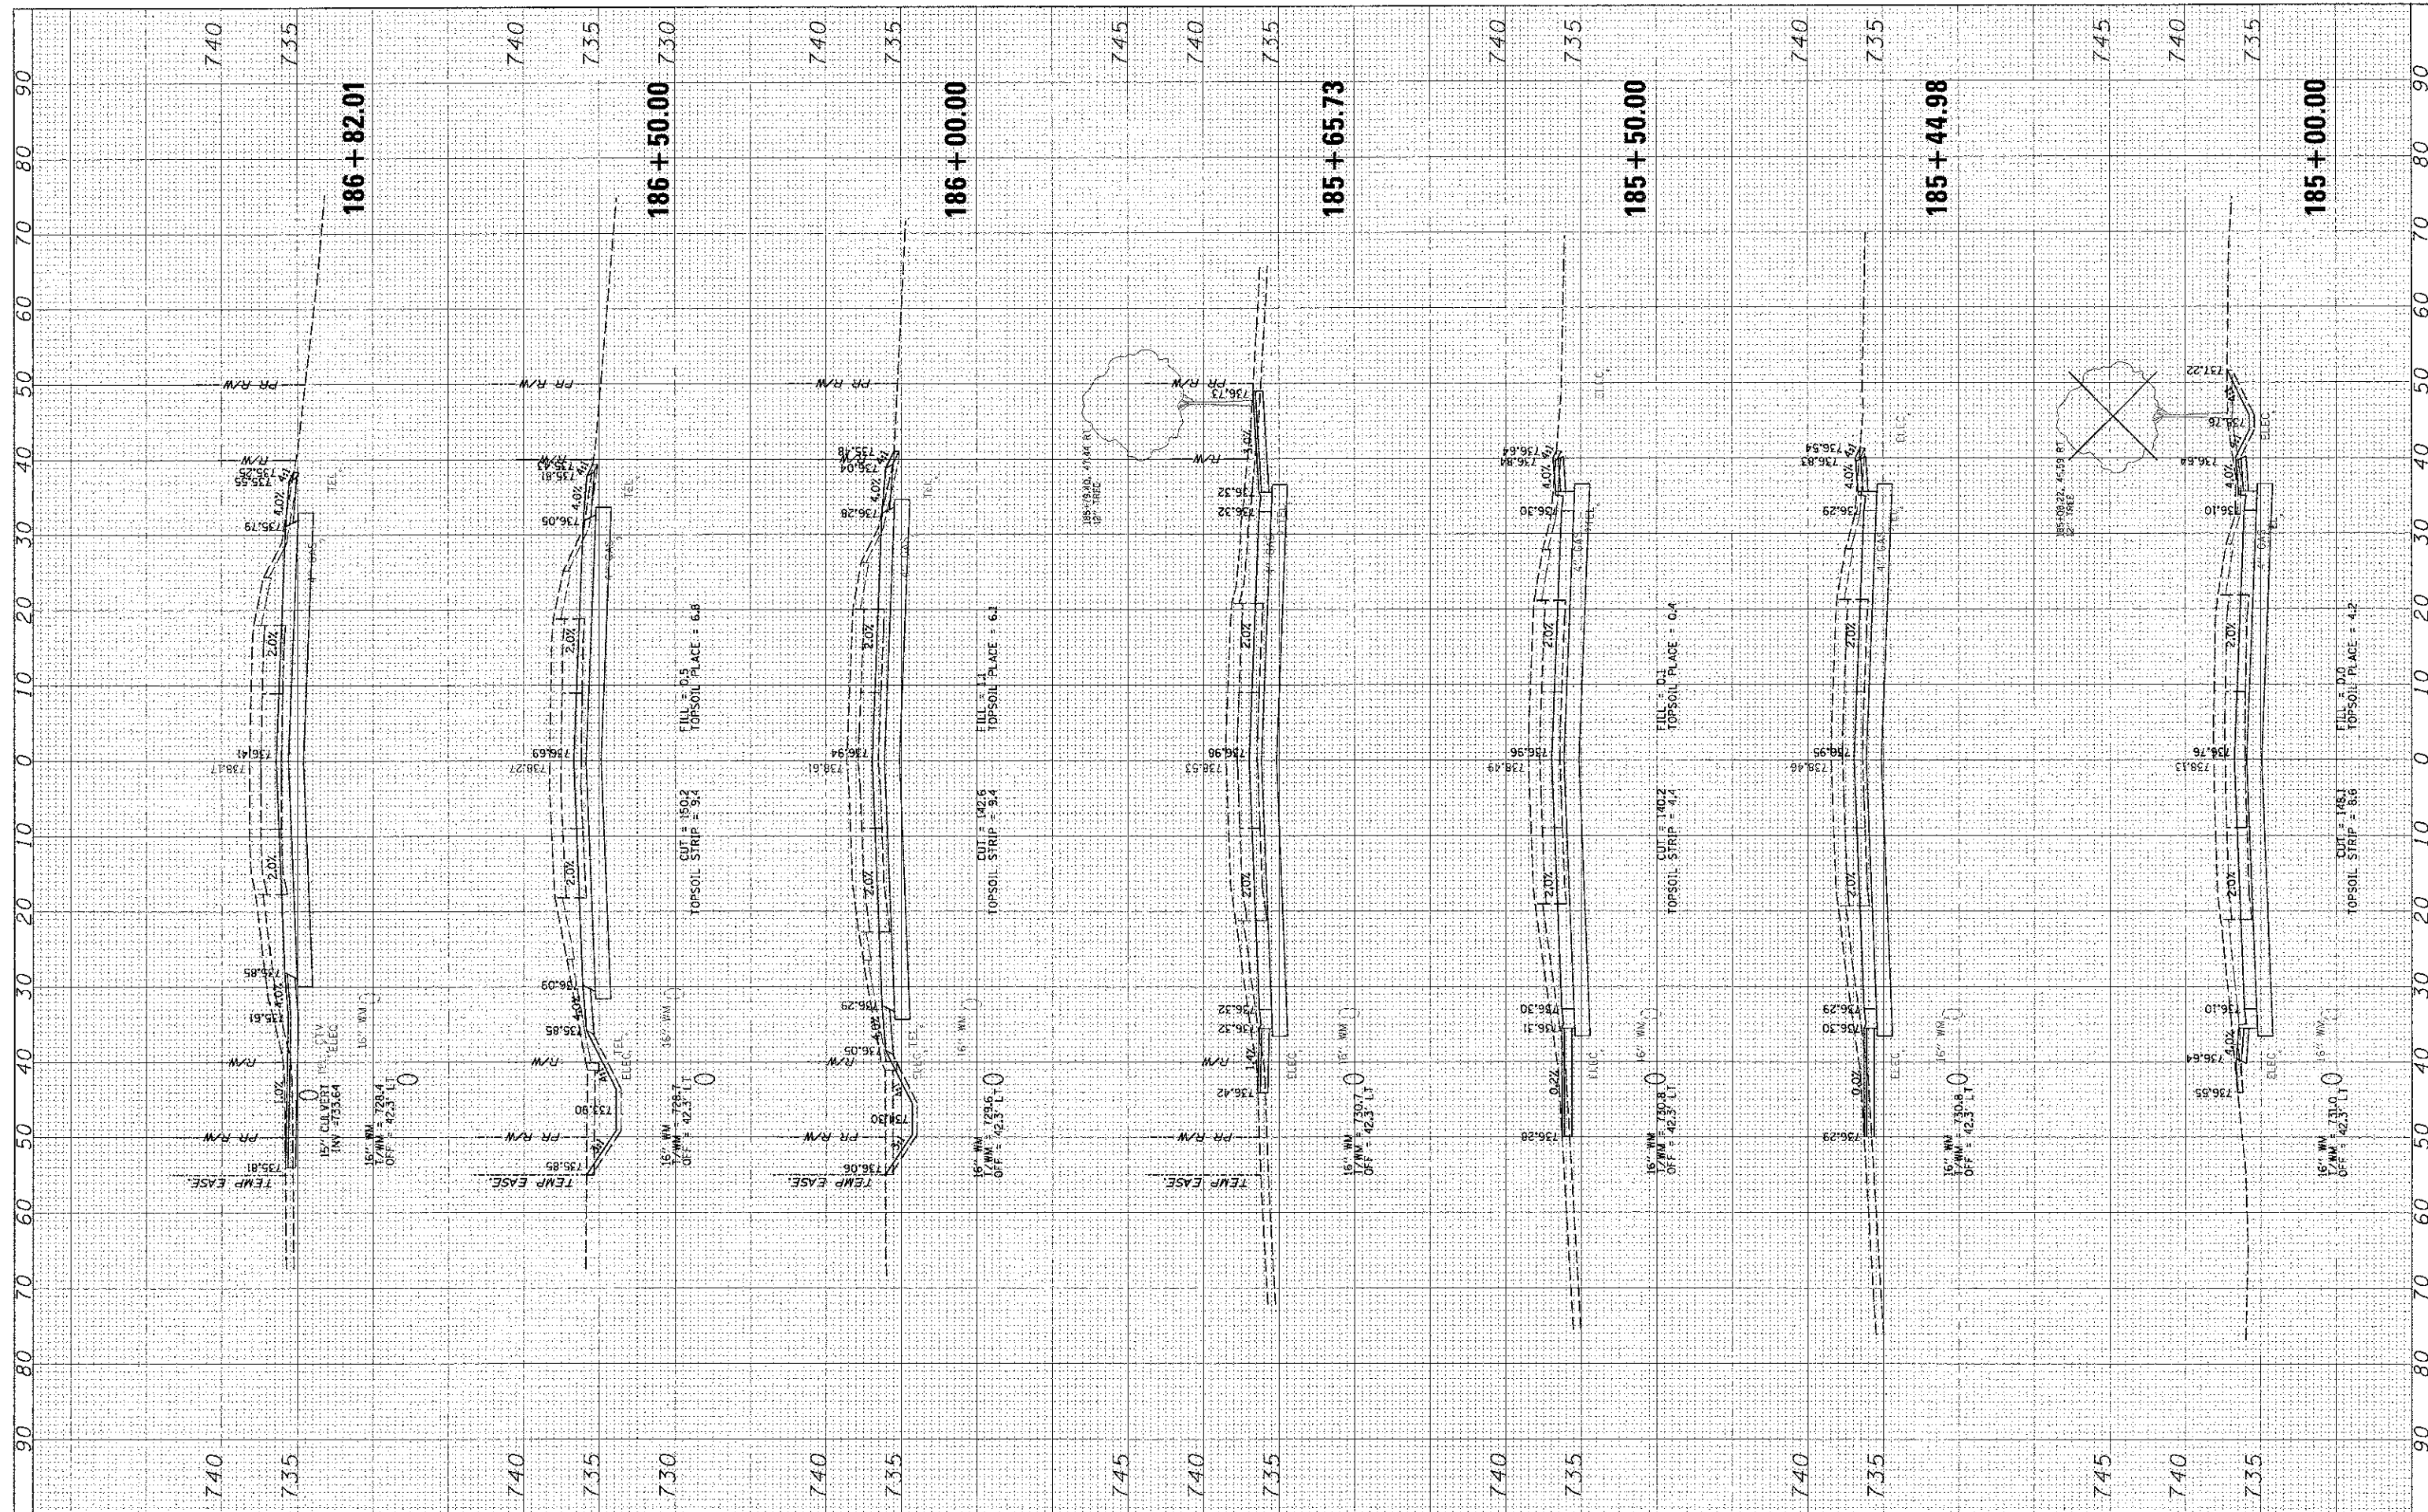

FILE NAME = \\LCS01\04229\Civil\LAY\WADS.FINAL_01.SHT
 USER NAME = nmores
 PLOT SCALE = 1\"/>

DESIGNED -	REVISED -
DRAWN -	REVISED -
CHECKED -	REVISED -
DATE -	REVISED -

**STATE OF ILLINOIS
DEPARTMENT OF TRANSPORTATION**

**CROSS SECTIONS
WADSWORTH ROAD**

SCALE: SHEET NO. OF SHEETS STA. 185+00.00 TO STA. 186+82.01

F.A.U. RTE.	SECTION	COUNTY	TOTAL SHEETS	SHEET NO.
1209	03-00033-12-CH	LAKE	189	172
CONTRACT NO. 63766				
FED. ROAD DIST. NO. 1 ILLINOIS FED. AID PROJECT				