


FINAL SURVEY	DATE
SURVEYED	BY
TEMPERATURE	
NOTE BOOK	
AREAS CHECKED	

ORIGINAL SURVEY	DATE
STARTED	BY
TEMPLATE	
NOTE BOOK	
AREAS CHECKED	

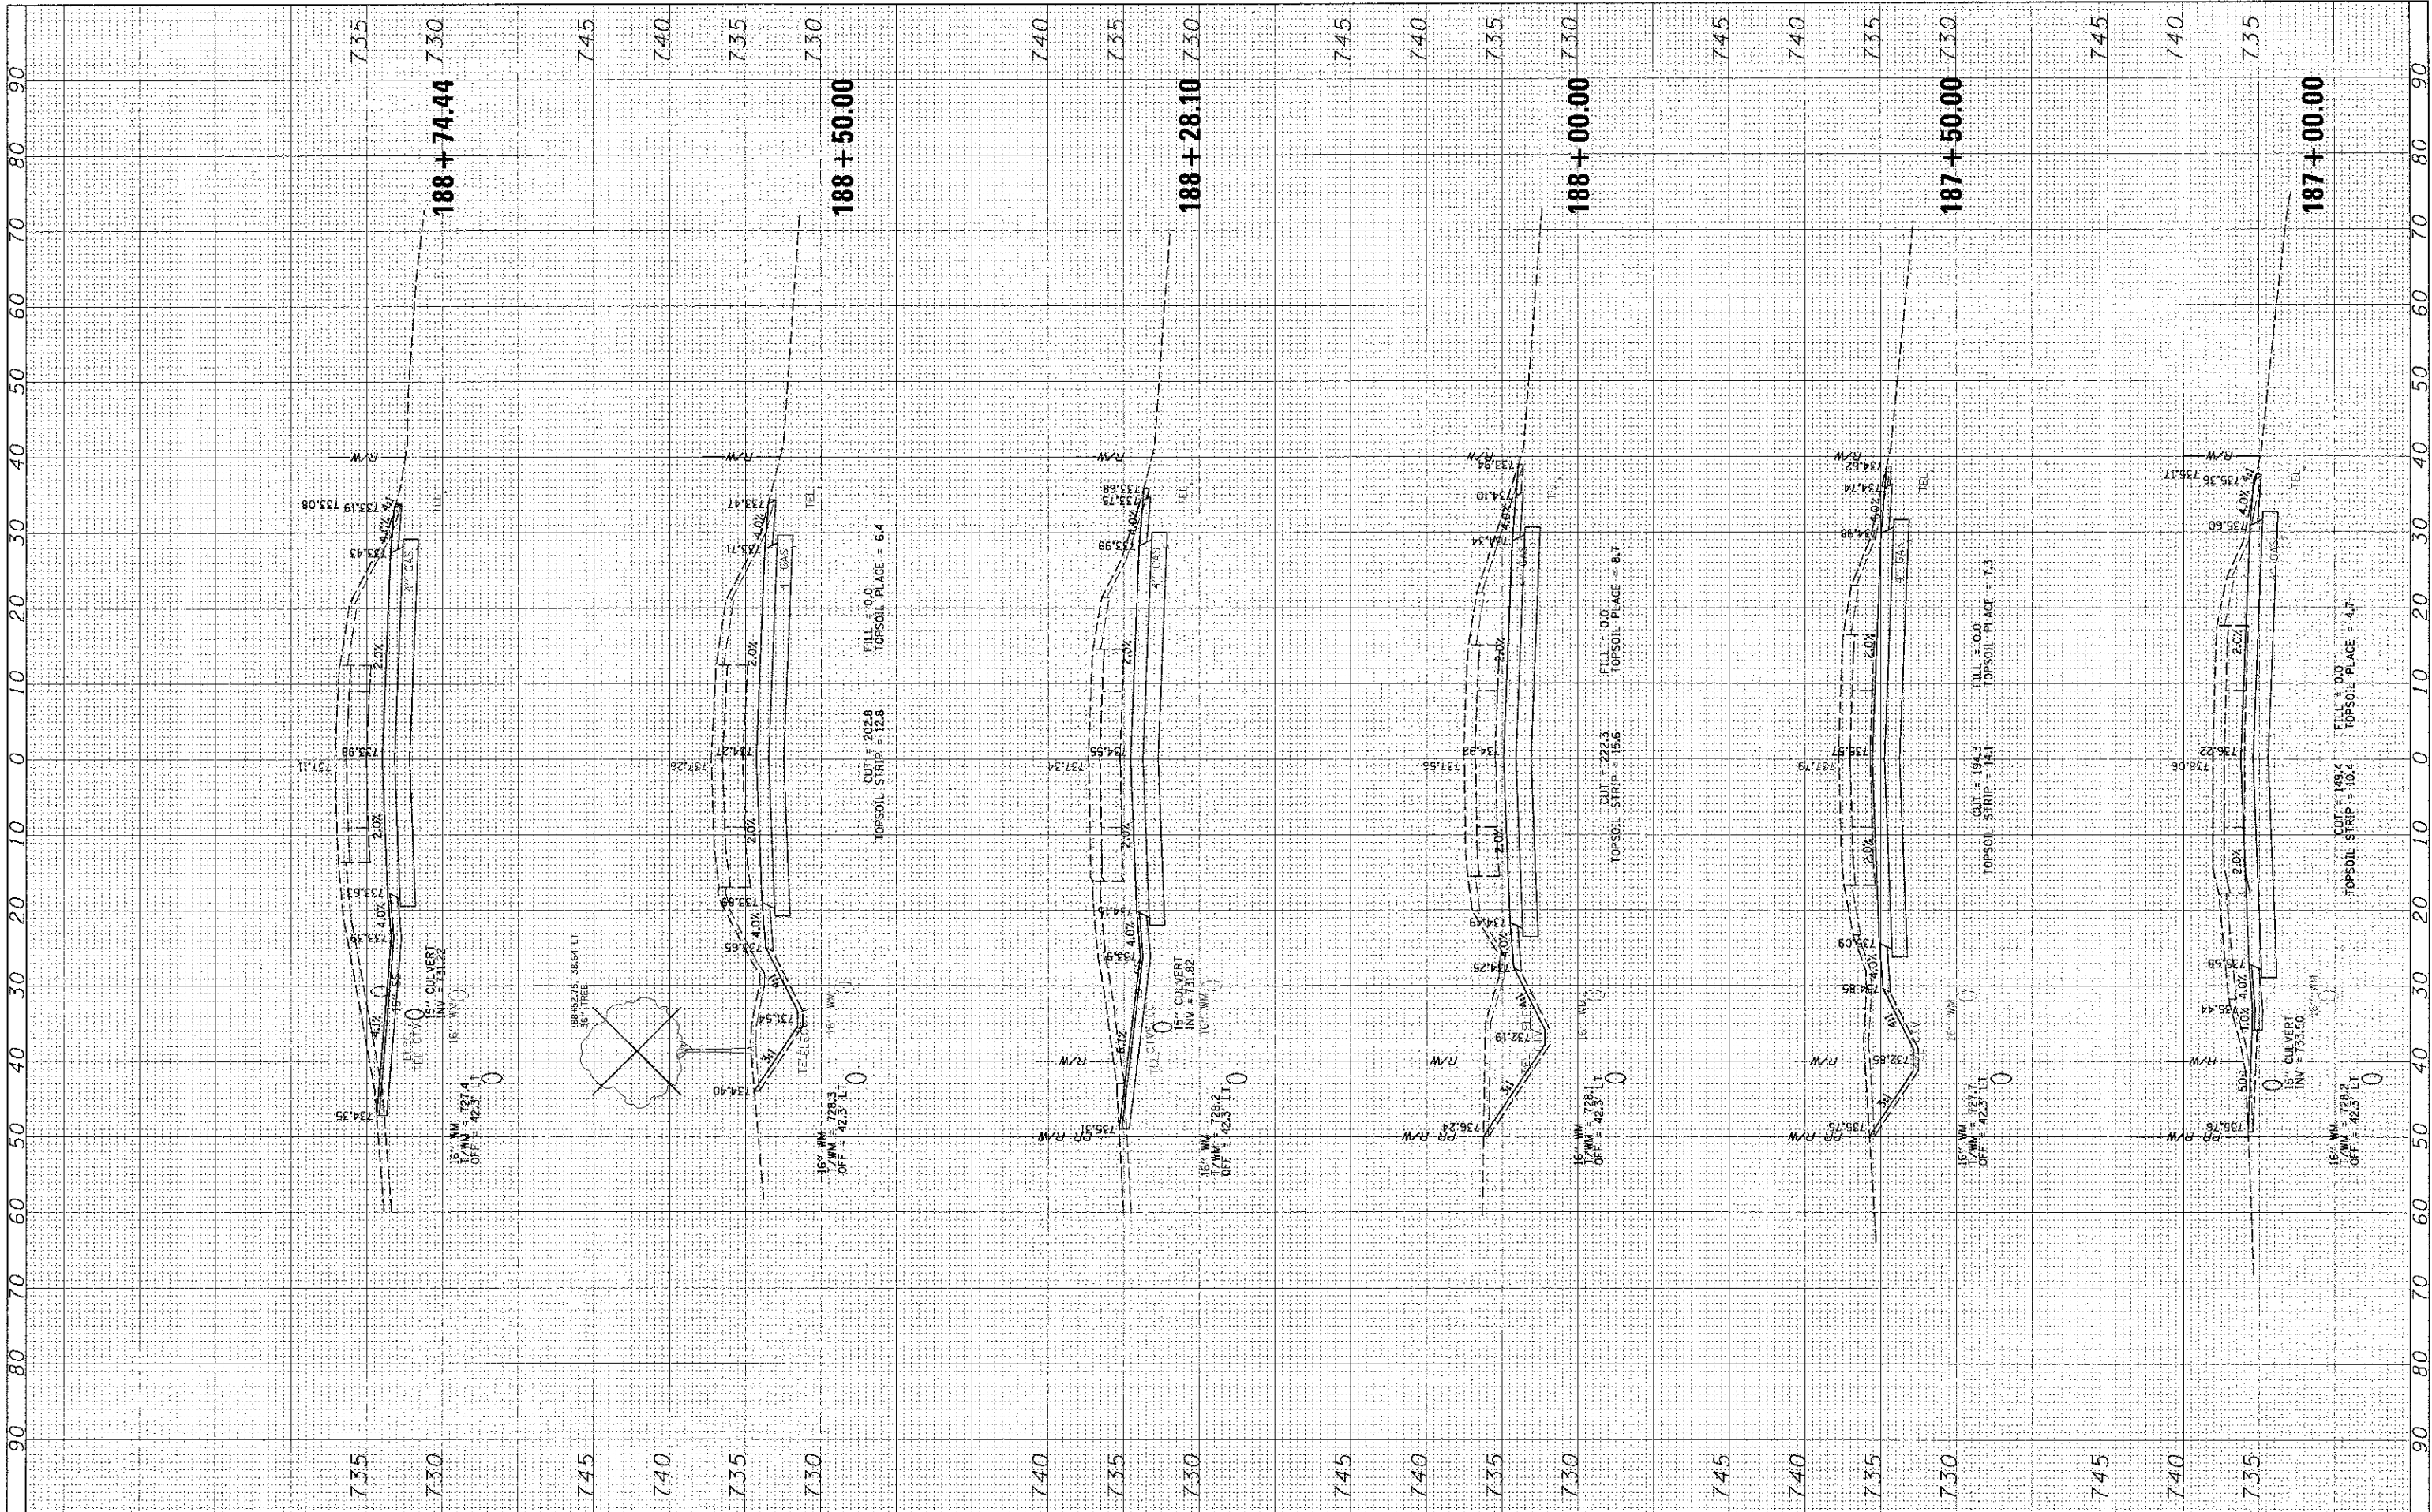

FILE NAME = \\LCOCT\B*229\C.v\LAY.WDS.FIN%_01.SHT
 USER NAME = nncore1
 PLOT SCALE = 1"=10'
 PLOT DATE = 1/22/2013

DESIGNED -	REVISED -
DRAWN -	REVISED -
CHECKED -	REVISED -
DATE -	REVISED -

**STATE OF ILLINOIS
 DEPARTMENT OF TRANSPORTATION**

**CROSS SECTIONS
 WADSWORTH ROAD**

SCALE: SHEET NO. OF SHEETS STA. 187+00.00 TO STA. 188+74.44

F.A.U. RTE.	SECTION	COUNTY	TOTAL SHEETS	SHEET NO.
1209	03-00033-12-CH	LAKE	189	173
CONTRACT NO. 63766				
FED. ROAD DIST. NO. 1 ILLINOIS FED. AID PROJECT				