


FINAL SURVEY	BY	DATE
NOTED		
NO. 1 - DUCK		
NO. 2 - ...		
NO. 3 - ...		
NO. 4 - ...		
NO. 5 - ...		

ORIGIN	DATE
NO. 1 - ...	
NO. 2 - ...	
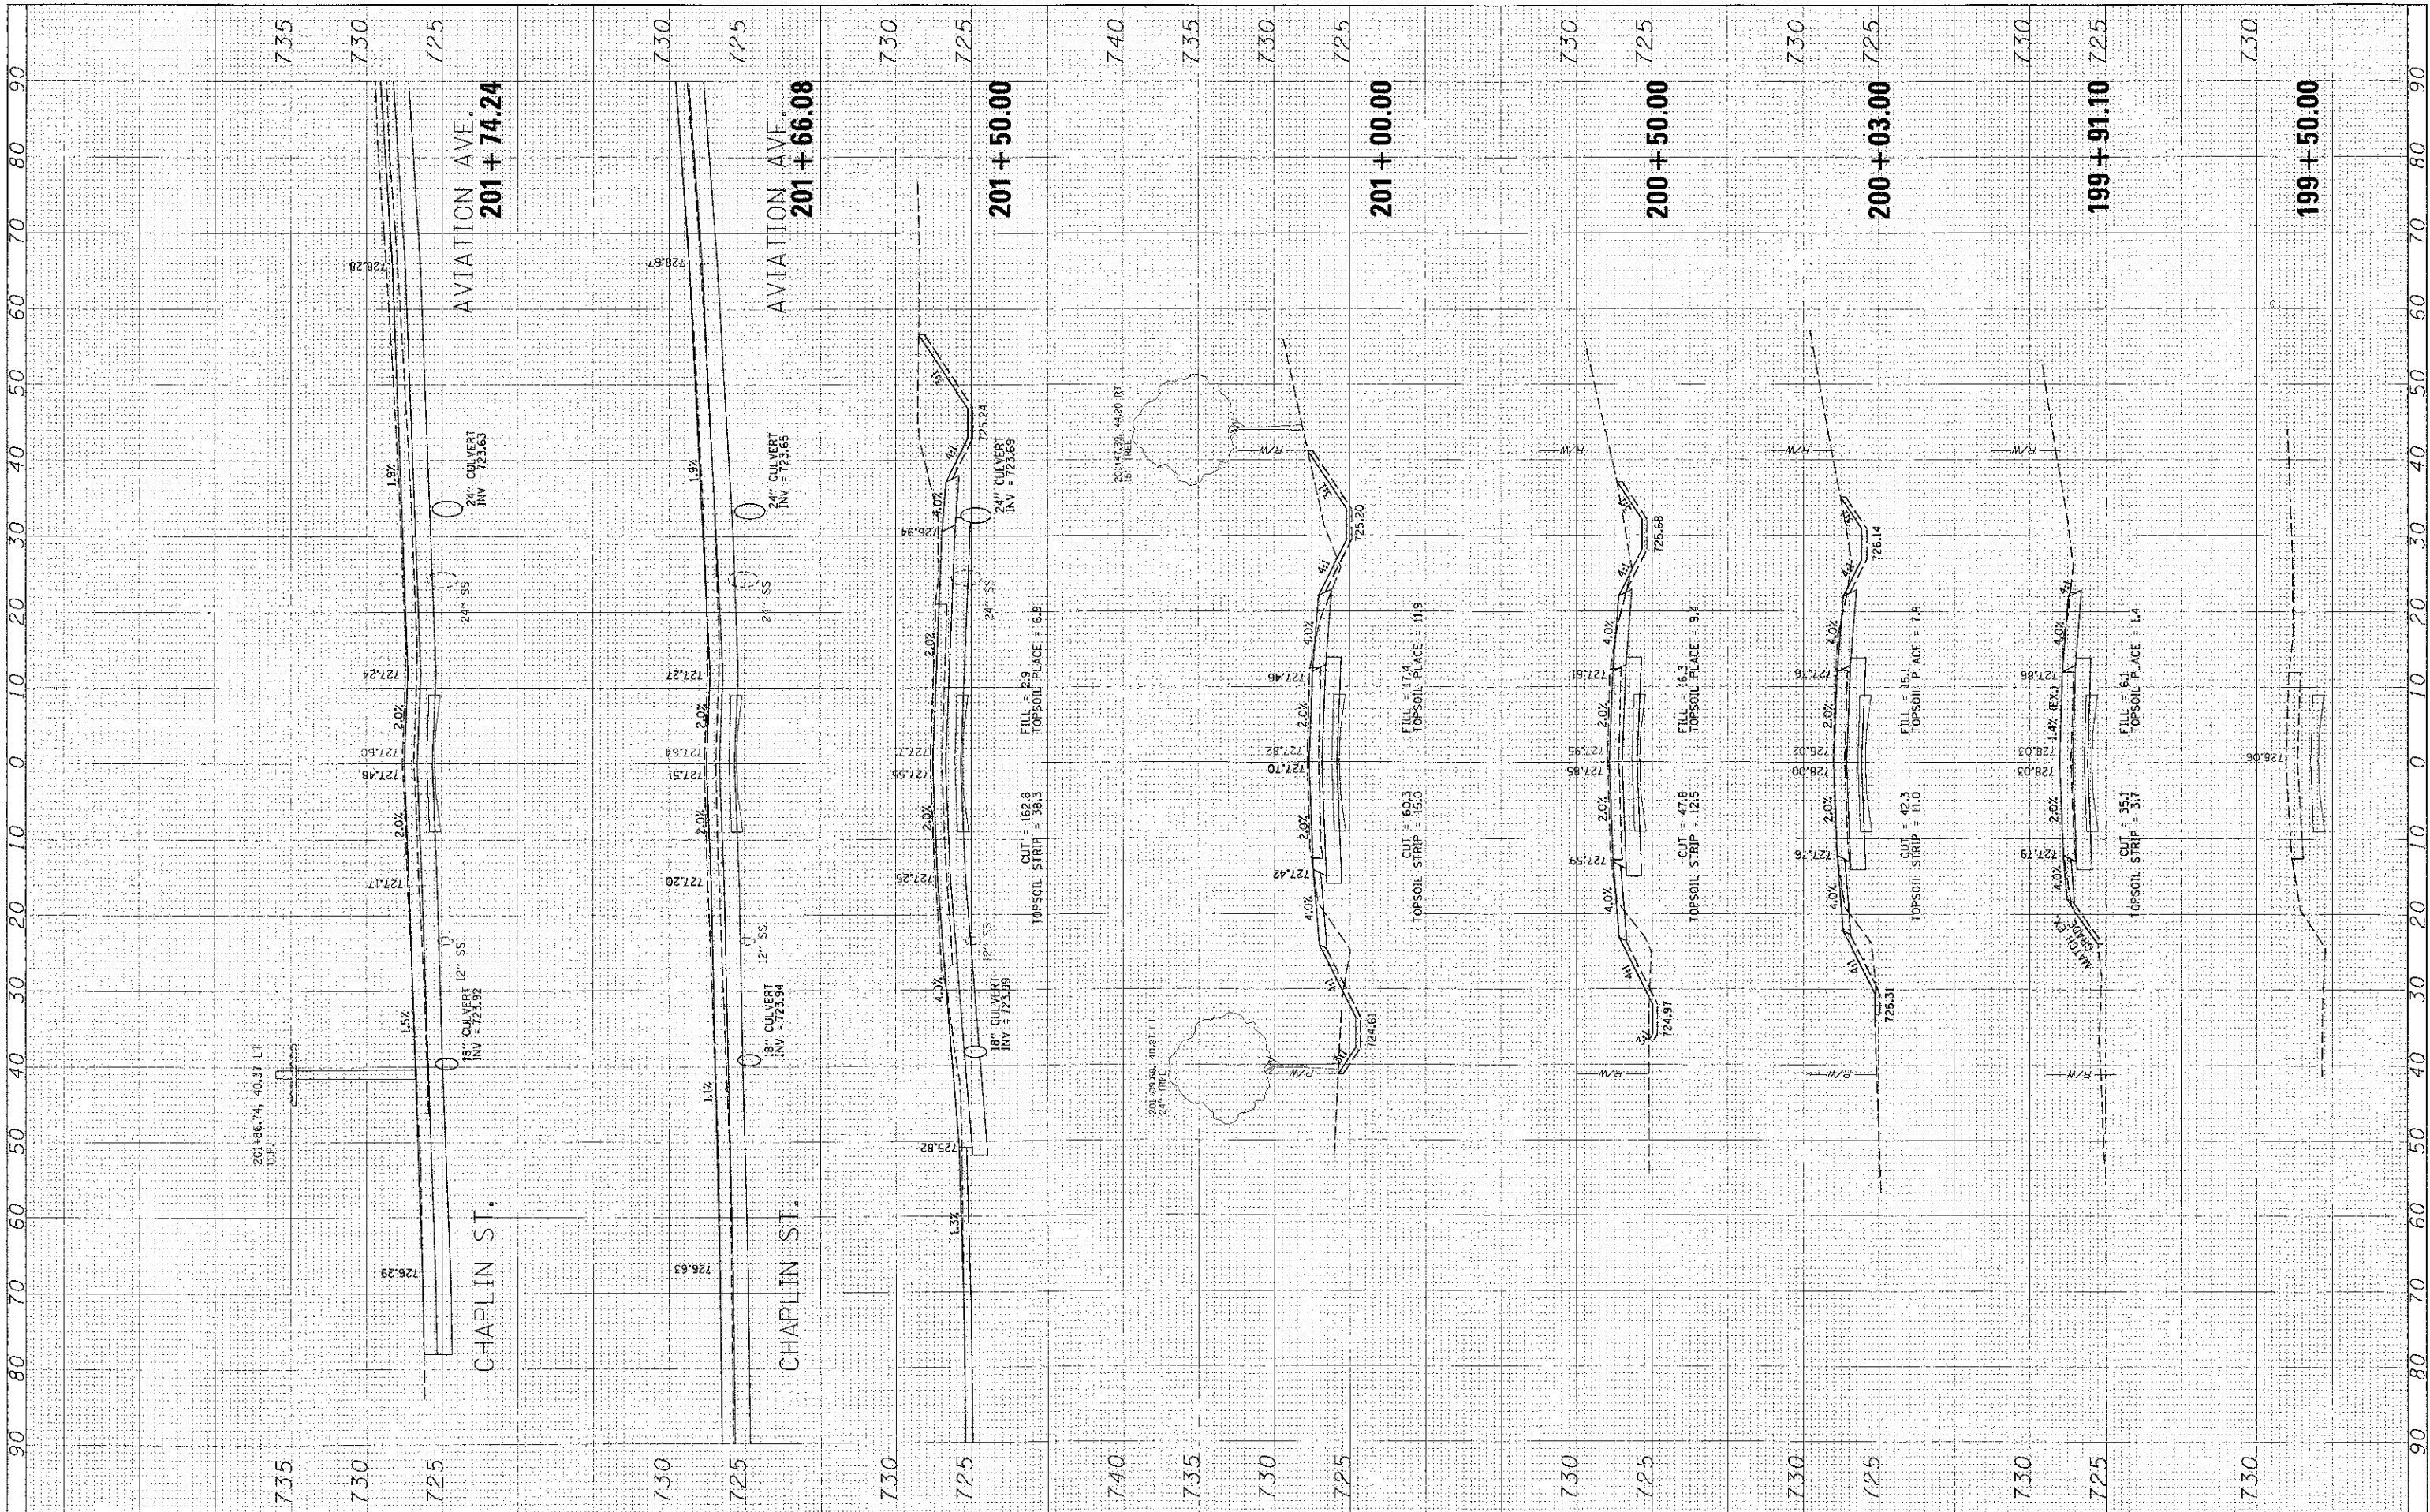

FILE NAME = N:\CDOT\64229\GVI\1\AY 11E131L01.SW7
 USER NAME = rnmorol
 PLOT SCALE = 1" = 10'
 PLOT DATE = 11/3/2012

DESIGNED	REVISOR
DRAWN	REVISOR
CHECKED	REVISOR
DATE	REVISOR

STATE OF ILLINOIS	DESIGNED	REVISOR
DEPARTMENT OF TRANSPORTATION	DRAWN	REVISOR
	CHECKED	REVISOR
	DATE	REVISOR

**CROSS SECTIONS
GREEN BAY ROAD**

SCALE: SHEET NO. OF SHEETS STA. 199+50.00 TO STA. 201+74.24

F.A.U. R.T.E.	SECTION	COUNTY	TOTAL SHEETS	SHEET NO.
1209	03-00033-12-CH	LAKE	189	177
CONTRACT NO. 63766				
FED. ROAD DIST. NO. 1 ILLINOIS FED. AID PROJECT				