


| | |
|----------------|------|
| FINAL SURVEYED | DATE |
| NO. 1 | |
| NO. 2 | |
| | |
|----------------|------|
| PROJECT SURVEY | DATE |
| NO. 1 | |
| NO. 2 | |
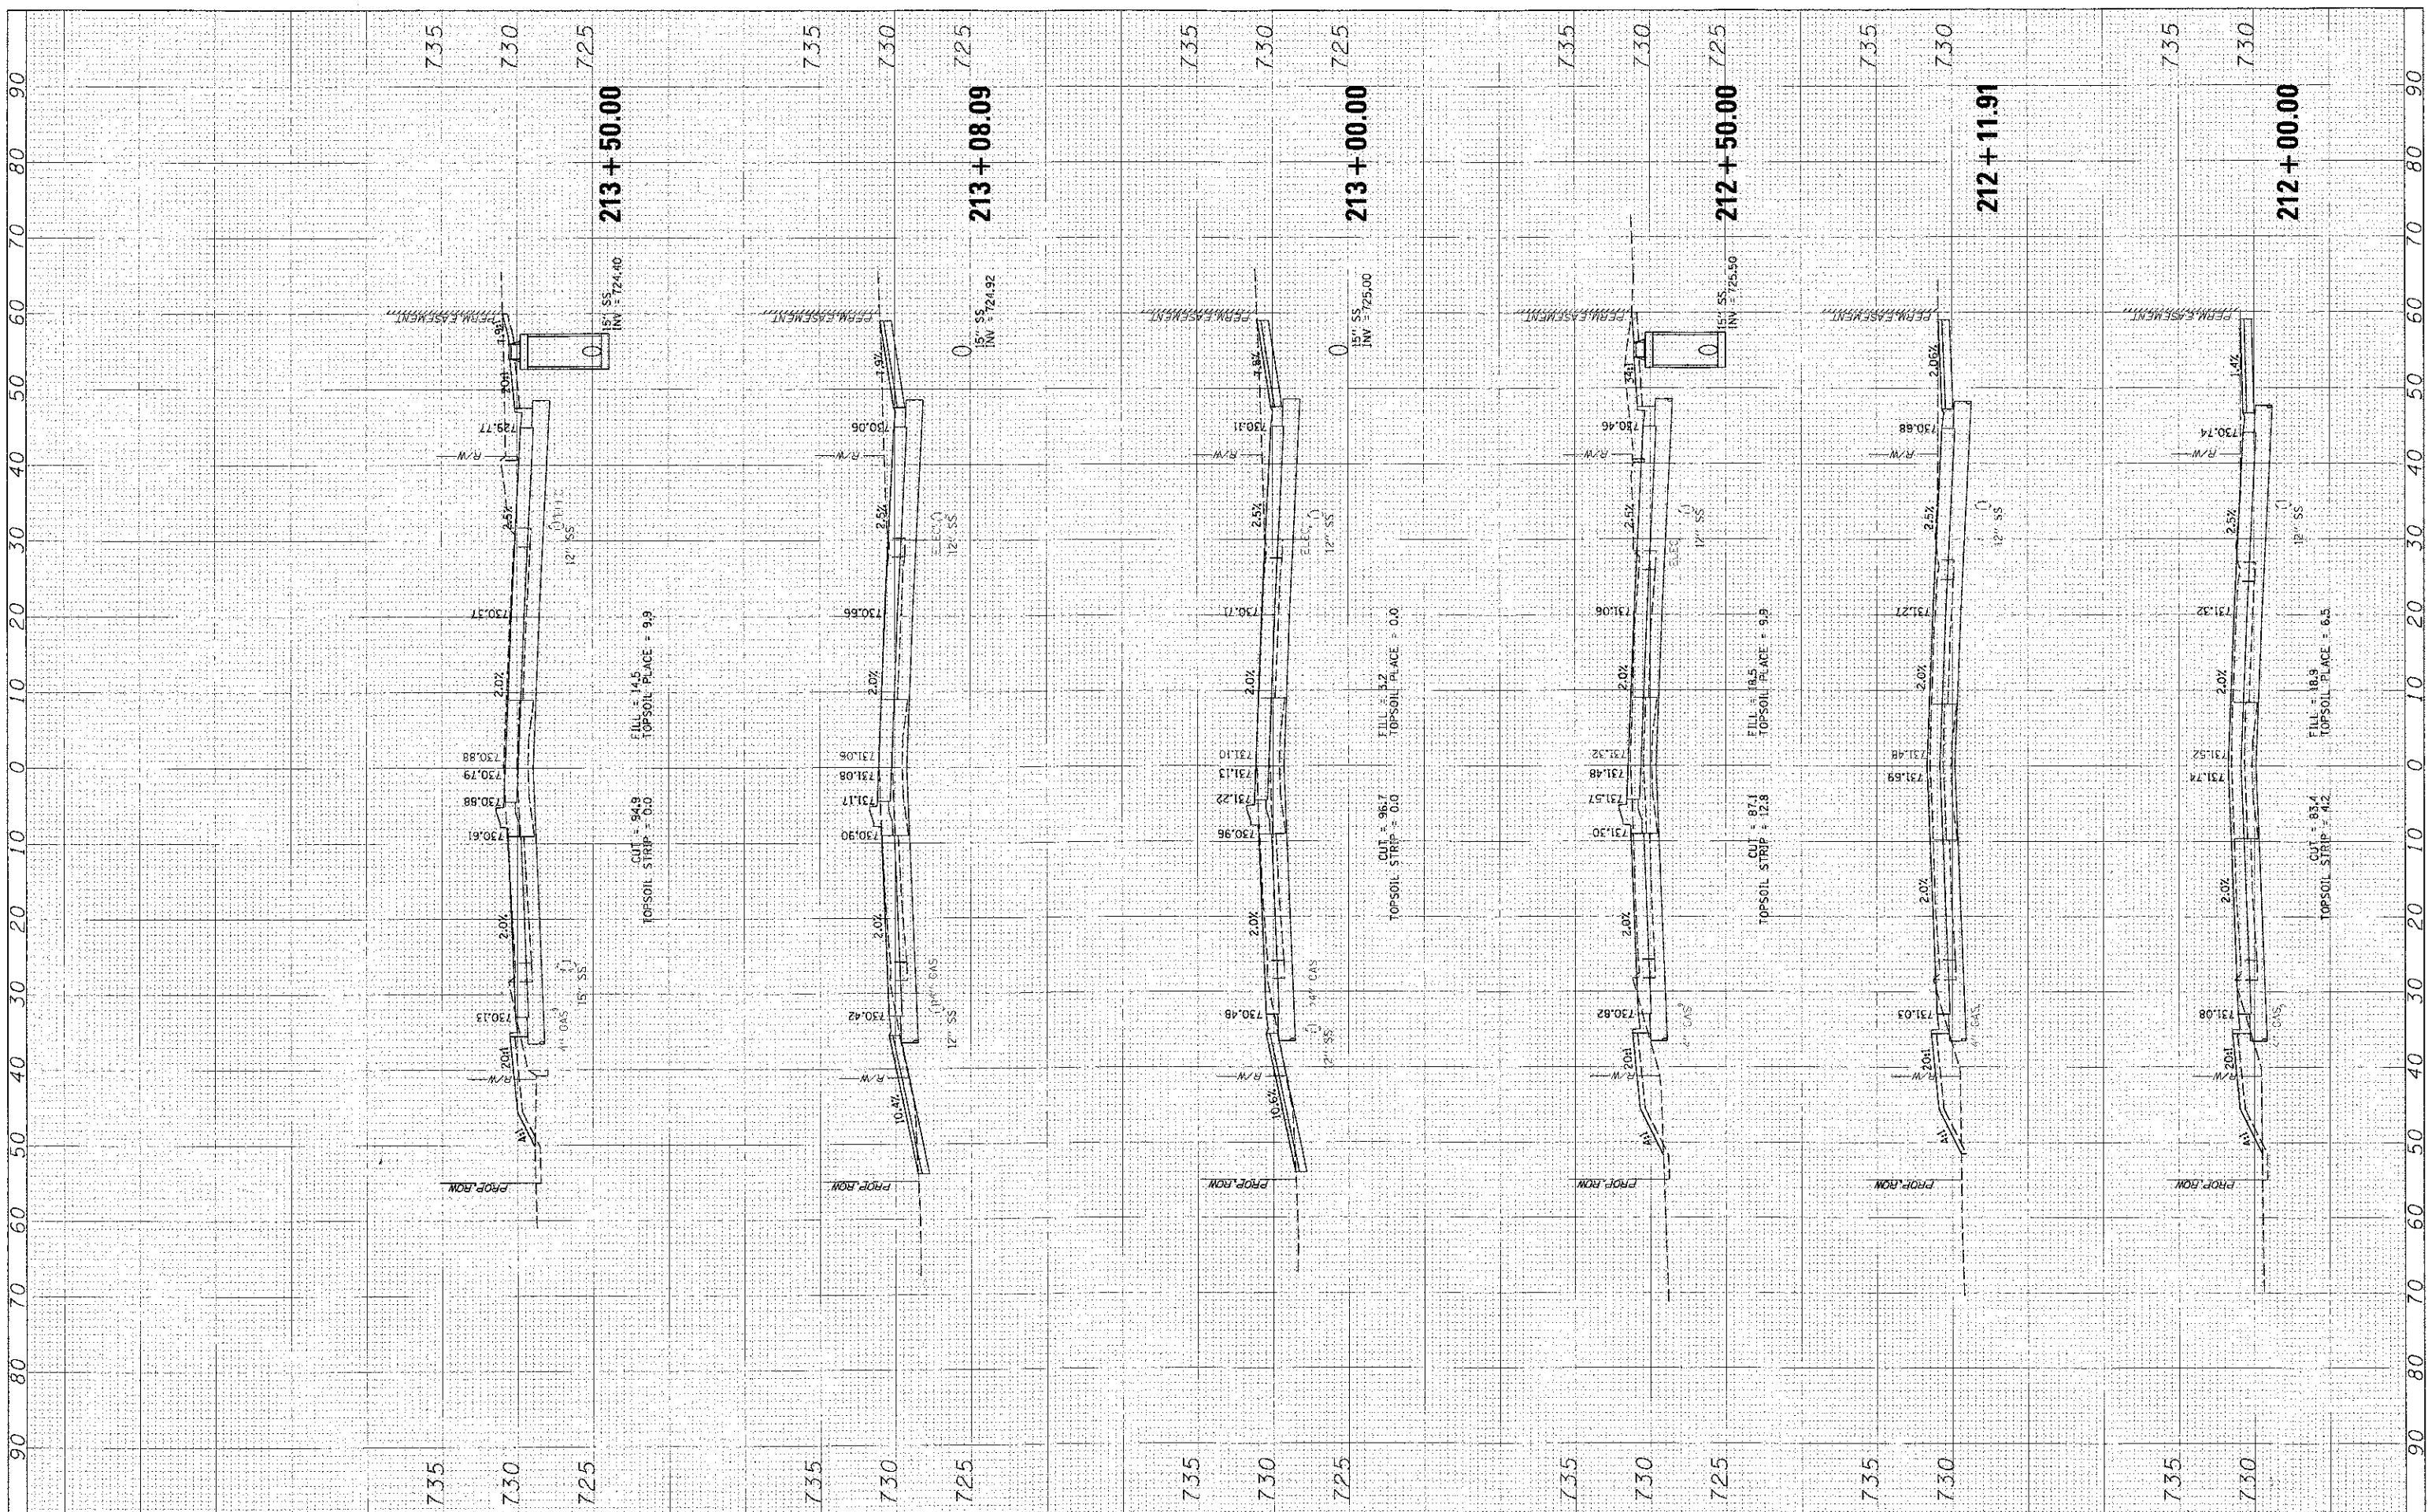

| | | | | | | | | | | | | | | |
|--|-----------------------|-------------------|--|---|--|--|--|----|--------|----------------------------------|---------------------------|---------------------------|---------------------|------------------|
| FILE NAME N:\CDDT\64229\CIVIL\AY_RTE131_015.dwg | USER NAME rjmor1 | DESIGNED DRAWN | REVISED REVISED REVISED REVISED | STATE OF ILLINOIS DEPARTMENT OF TRANSPORTATION | | | CROSS SECTIONS GREEN BAY ROAD | | | F.A.U. RTE. 1209 | SECTION 03-00033-12-CH | COUNTY LAKE | TOTAL SHEETS 189 | SHEET NO. 182 |
| PLT SCALE = 1"=10' | PLT DATE = 11/13/2012 | CHECKED DATE | SCALE: | | | | SHEET NO. | OF | SHEETS | STA. 212+00.00 TO STA. 213+50.00 | FED. ROAD DIST. NO. : | ILLINOIS FED. AID PROJECT | CONTRACT NO. 63766 | |