


FINAL SURVEY PLOTTED TEMPLATE AREAS CHECKED
 BY: DATE:

ORIGINAL SURVEY PLOTTED TEMPLATE AREAS CHECKED
 BY: DATE:

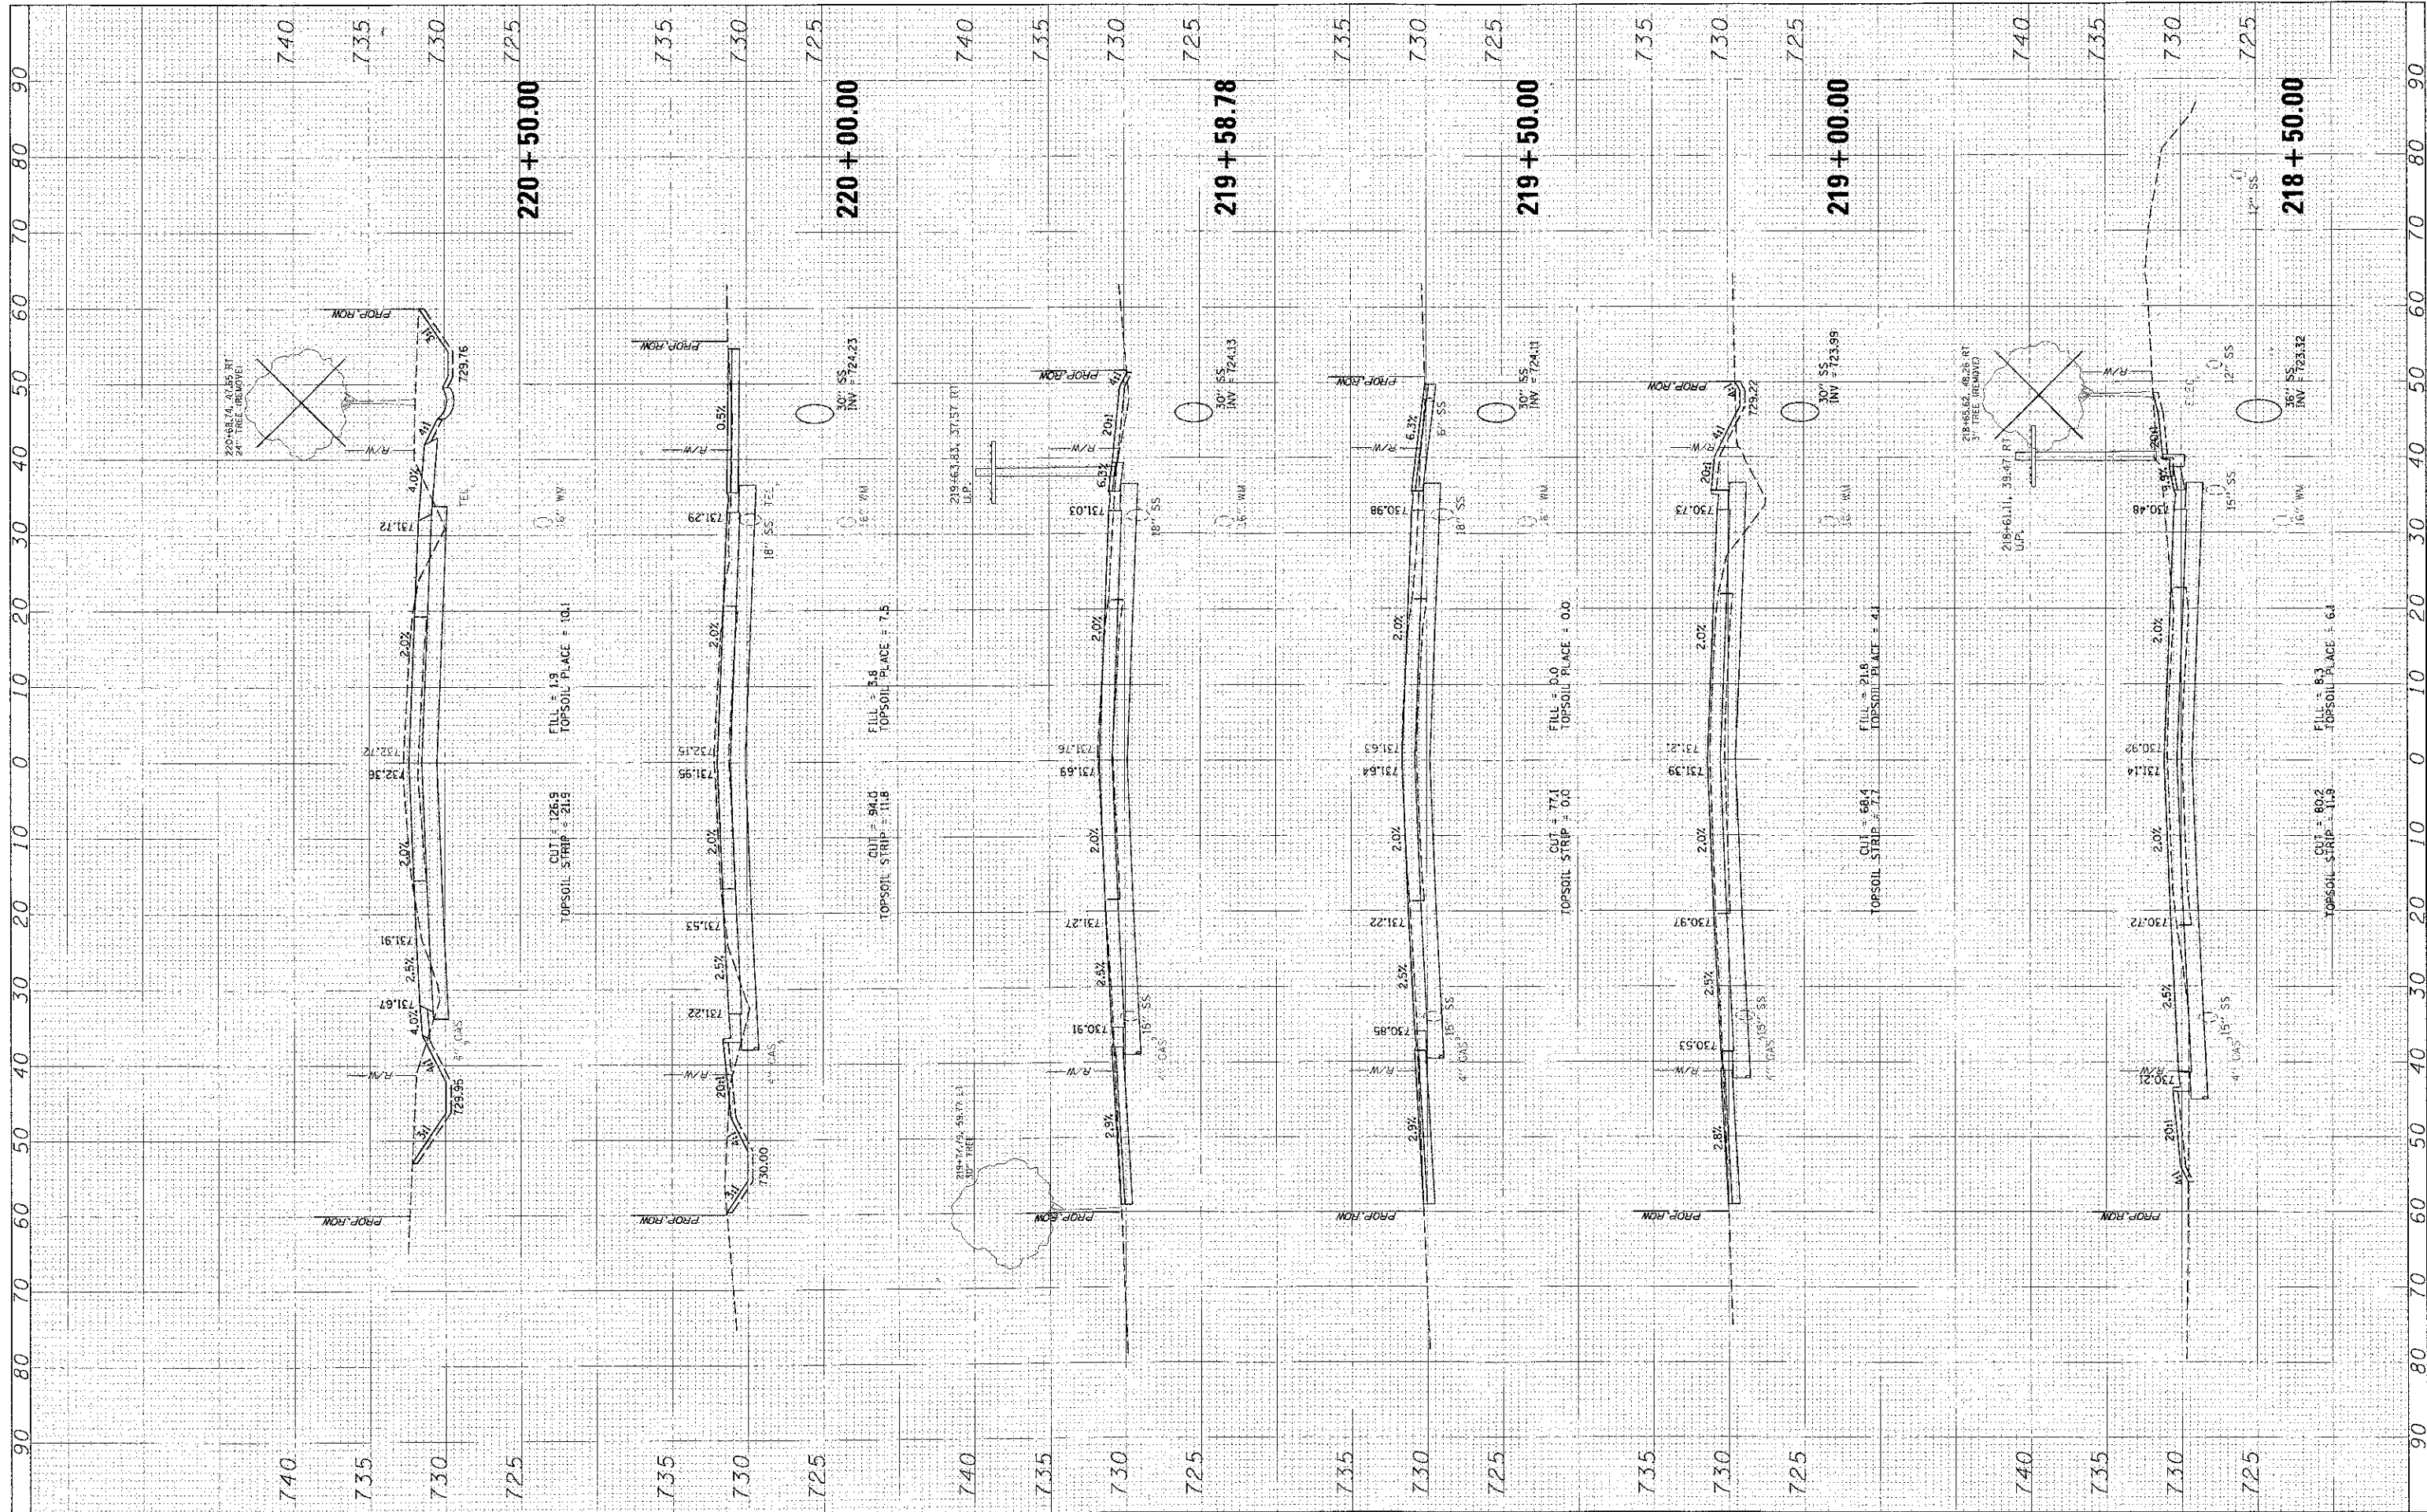

FILE NAME: \\NCS01\FM4229\Draw\11\AY_81131.01.dwg
 USER NAME: jmurphy

DESIGNED: -
 DRAWN: -
 CHECKED: -
 DATE: 11/13/2012

REVISED: -
 REVISED: -
 REVISED: -
 REVISED: -

**STATE OF ILLINOIS
 DEPARTMENT OF TRANSPORTATION**

**CROSS SECTIONS
 GREEN BAY ROAD**

SCALE: SHEET NO. OF SHEETS STA. 218+50.00 TO STA. 220+50.00

F.A.J. RTE.	SECTION	COUNTY	TOTAL SHEET SHEETS NO.
1209	03-00033-12-CH	LAKE	189 185
CONTRACT NO. 63766			

FED. ROAD DIST. NO. 1 ILLINOIS FED. AID PROJECT