


FINAL SURVEY	DATE
SURVEYED	BY
NOTED	BY
APPROVED	DATE
NO.	

ORIGINAL SURVEY	DATE
SURVEYED	BY
NOTED	BY
APPROVED	DATE
NO.	

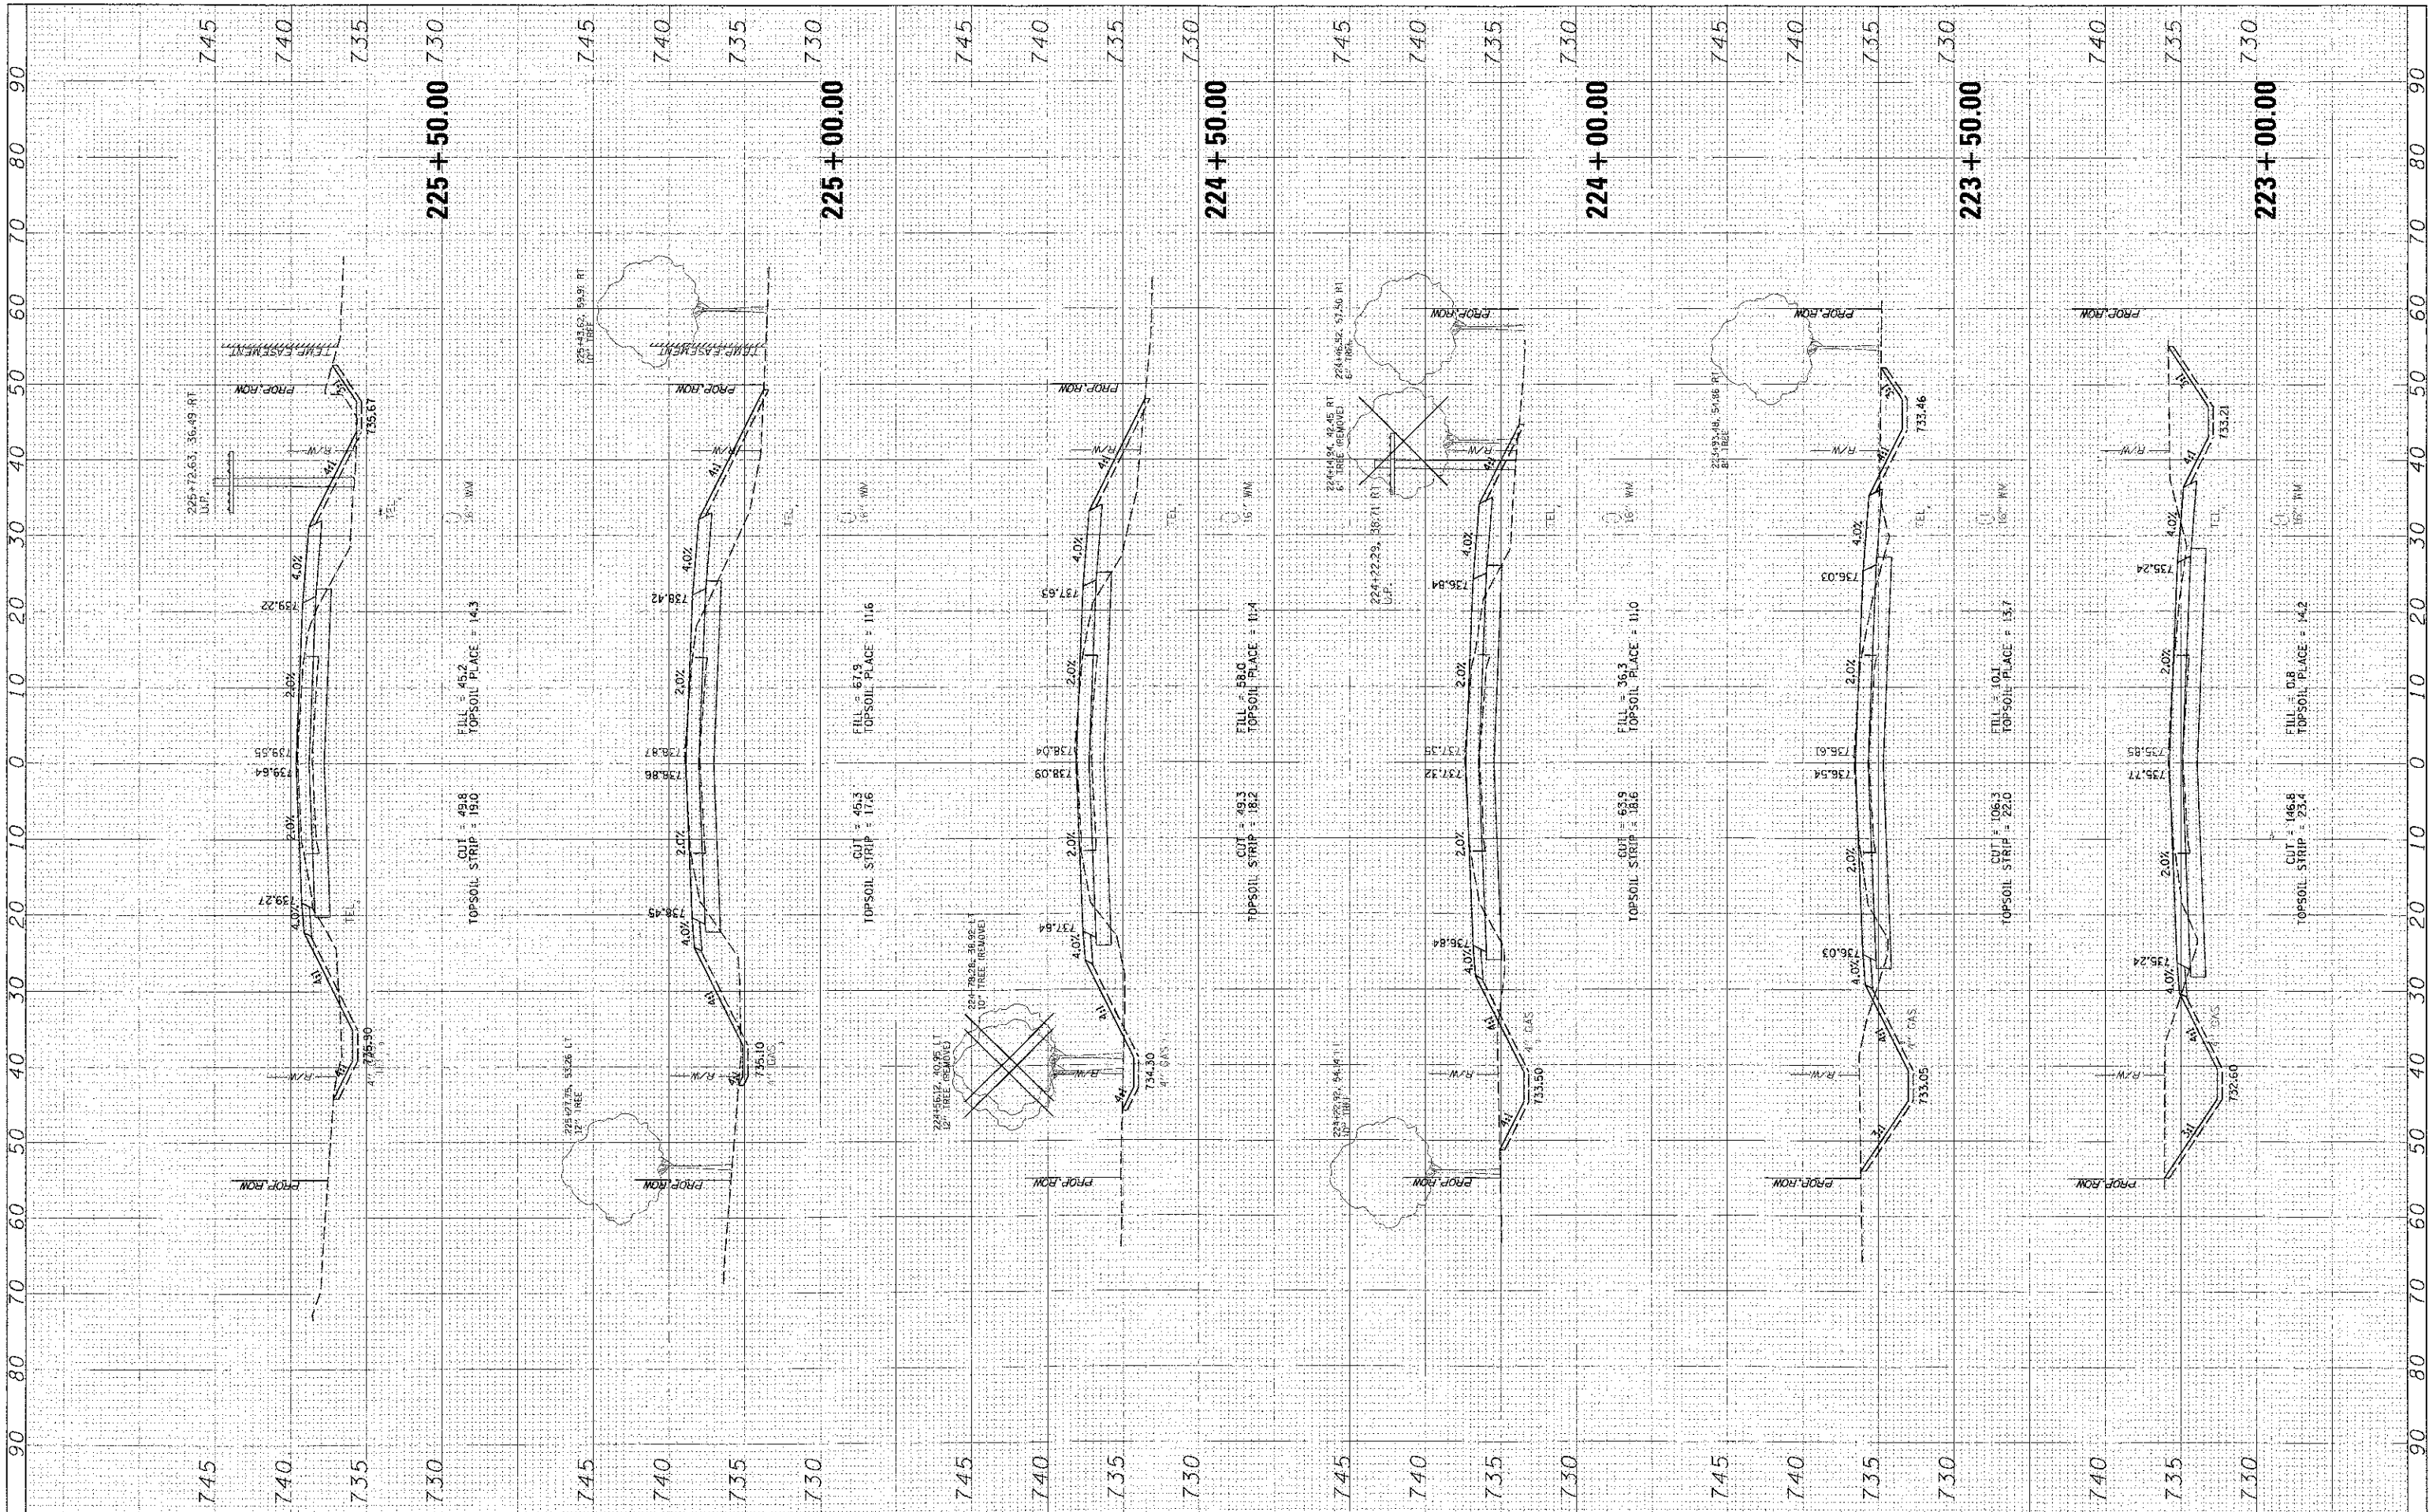

FILE NAME: \\S:\DOT\24229\Civil\LAY_R\13_01.SHT
 USER NAME: vncard
 DESIGNED: _____
 DRAWN: _____
 CHECKED: _____
 DATE: 11/13/2012

PLD SCALE: 1" = 10'
 PLD DATE: 11/13/2012

REVISED: _____
 REVISED: _____
 REVISED: _____
 REVISED: _____

STATE OF ILLINOIS
 DEPARTMENT OF TRANSPORTATION

CROSS SECTIONS
 GREEN BAY ROAD

SCALE: _____ SHEET NO. _____ OF _____ SHEETS STA. 223+00.00 TO STA. 225+50.00

F.A.U. RTE.	SECTION	COUNTY	TOTAL SHEETS	SHEET NO.
1209	03-00033-12-CH	LAKE	189	187
CONTRACT NO. 63766				
FED. ROAD DIST. NO. 1 ILLINOIS FED. AID PROJECT				