


PLAN	DESIGNED	BY
	PLOTTED	DATE
	GRADES CHECKED	
	NOTES CHECKED	
	NO.	

PROFILE	DESIGNED	BY
	PLOTTED	DATE
	GRADES CHECKED	
	NOTES CHECKED	
	NO.	

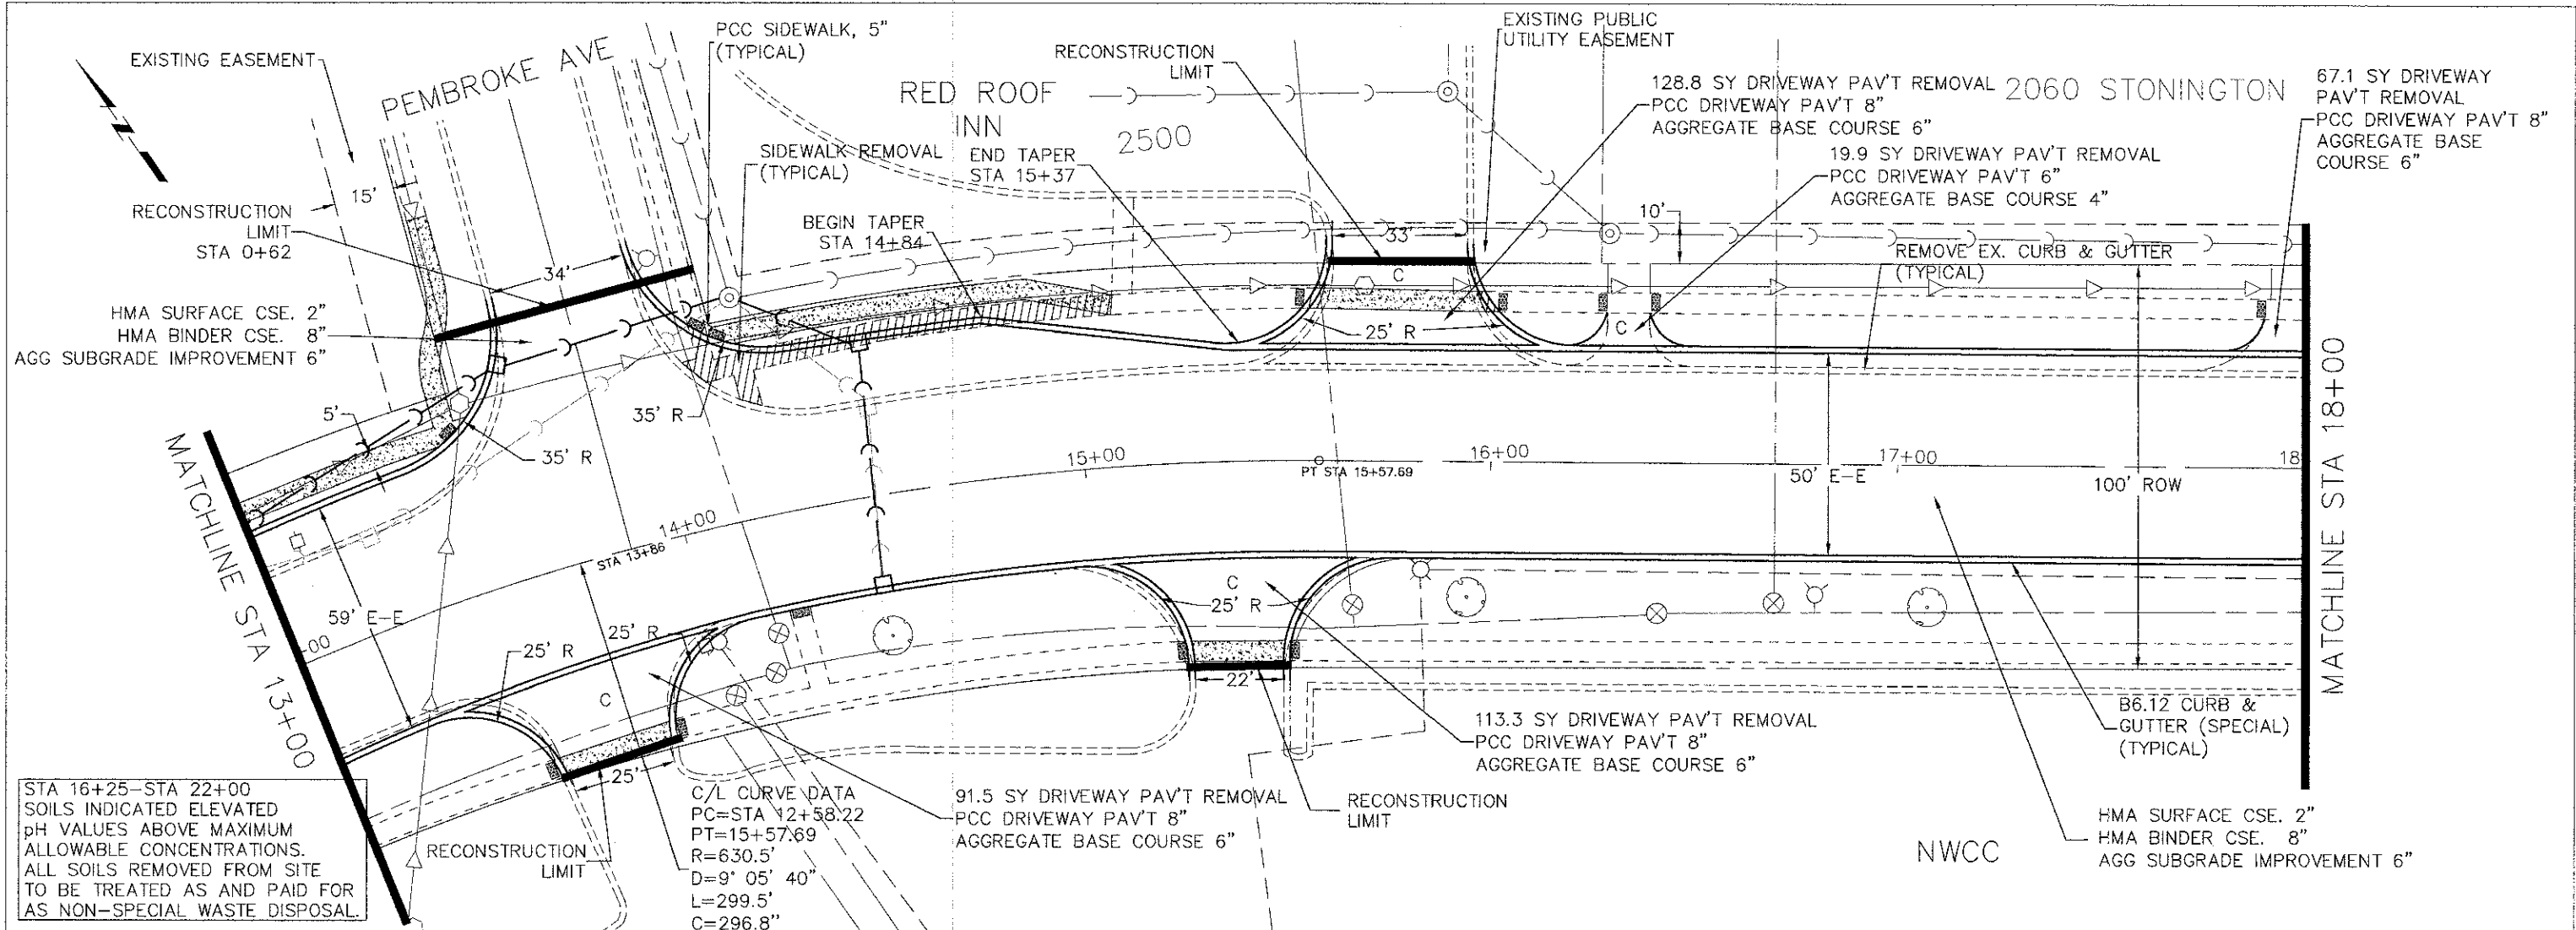

STA 16+25-STA 22+00  
SOILS INDICATED ELEVATED  
pH VALUES ABOVE MAXIMUM  
ALLOWABLE CONCENTRATIONS.  
ALL SOILS REMOVED FROM SITE  
TO BE TREATED AS AND PAID FOR  
AS NON-SPECIAL WASTE DISPOSAL.

C/L CURVE DATA  
PC=STA 12+58.22  
PT=15+57.69  
R=630.5'  
D=9° 05' 40"  
L=299.5'  
C=296.8"  
T=148.4'

